


**MOT PAVEMENT MARKING LEGEND**


- |   |   |
|---|---|
| (A) TEMP PVT MK LINE 4 (SOLID YELLOW)                         | (I) EPOXY PVT MK LINE 4 (SKIP-DASH, WHITE, 10' DASH, 30' SKIP)              |
| (B) TEMP PVT MK LINE 4 (SOLID WHITE)                          | (J) NOT USED  |
| (C) TEMP PVT MK LINE 4 (SKIP-DASH, WHITE, 10' DASH, 30' SKIP) | (K) WET PAVT TAPE T3 4 (SOLID YELLOW)                                       |
| (D) NOT USED  | (L) WET PAVT TAPE T3 4 (SOLID WHITE)  |
| (E) TEMP PVT MK LINE 24 (SOLID WHITE)                         | (M) WET PAVT TAPE T3 4 (SOLID WHITE) (SKIP-DASH, WHITE, 10' DASH, 30' SKIP) |
| (F) TEMP PVT MK LTR & SYM (SOLID WHITE)                       | (N) WET PAVT TAPE T3 6 (SOLID WHITE)  |
| (G) EPOXY PVT MK LINE 4 (SOLID YELLOW)                        | (O) WET PAVT TAPE T3 24 (SOLID WHITE)                                       |
| (H) EPOXY PVT MK LINE 4 (SOLID WHITE)                         |   |

**MOT LEGEND**

- WORK ZONE AREA
  - WORK ZONE FOR TEMPORARY PAVEMENT CONSTRUCTION
  - COMPLETED TEMPORARY PAVEMENT IN PREVIOUS STAGES
  - IMPACT ATTENUATOR
  - DIRECTION OF TRAFFIC
  - TEMPORARY CONCRETE BARRIER
  - SIGN ON PORTABLE OR PERMANENT SUPPORT
  - TYPE III BARRICADES
  - TYPE II WITH STEADY BURNING MONODIRECTIONAL LIGHT \*
  - MESSAGE BOARD
- \* DRUM OR BARRICADE SPACING:  
 50' C-C ON TANGENTS  
 25' C-C ON TAPERS OR LANE SHIFTS  
 12' C-C ON RADII'S OR RAMP  
 5' C-C FOR RAMP OR ROAD CLOSURES

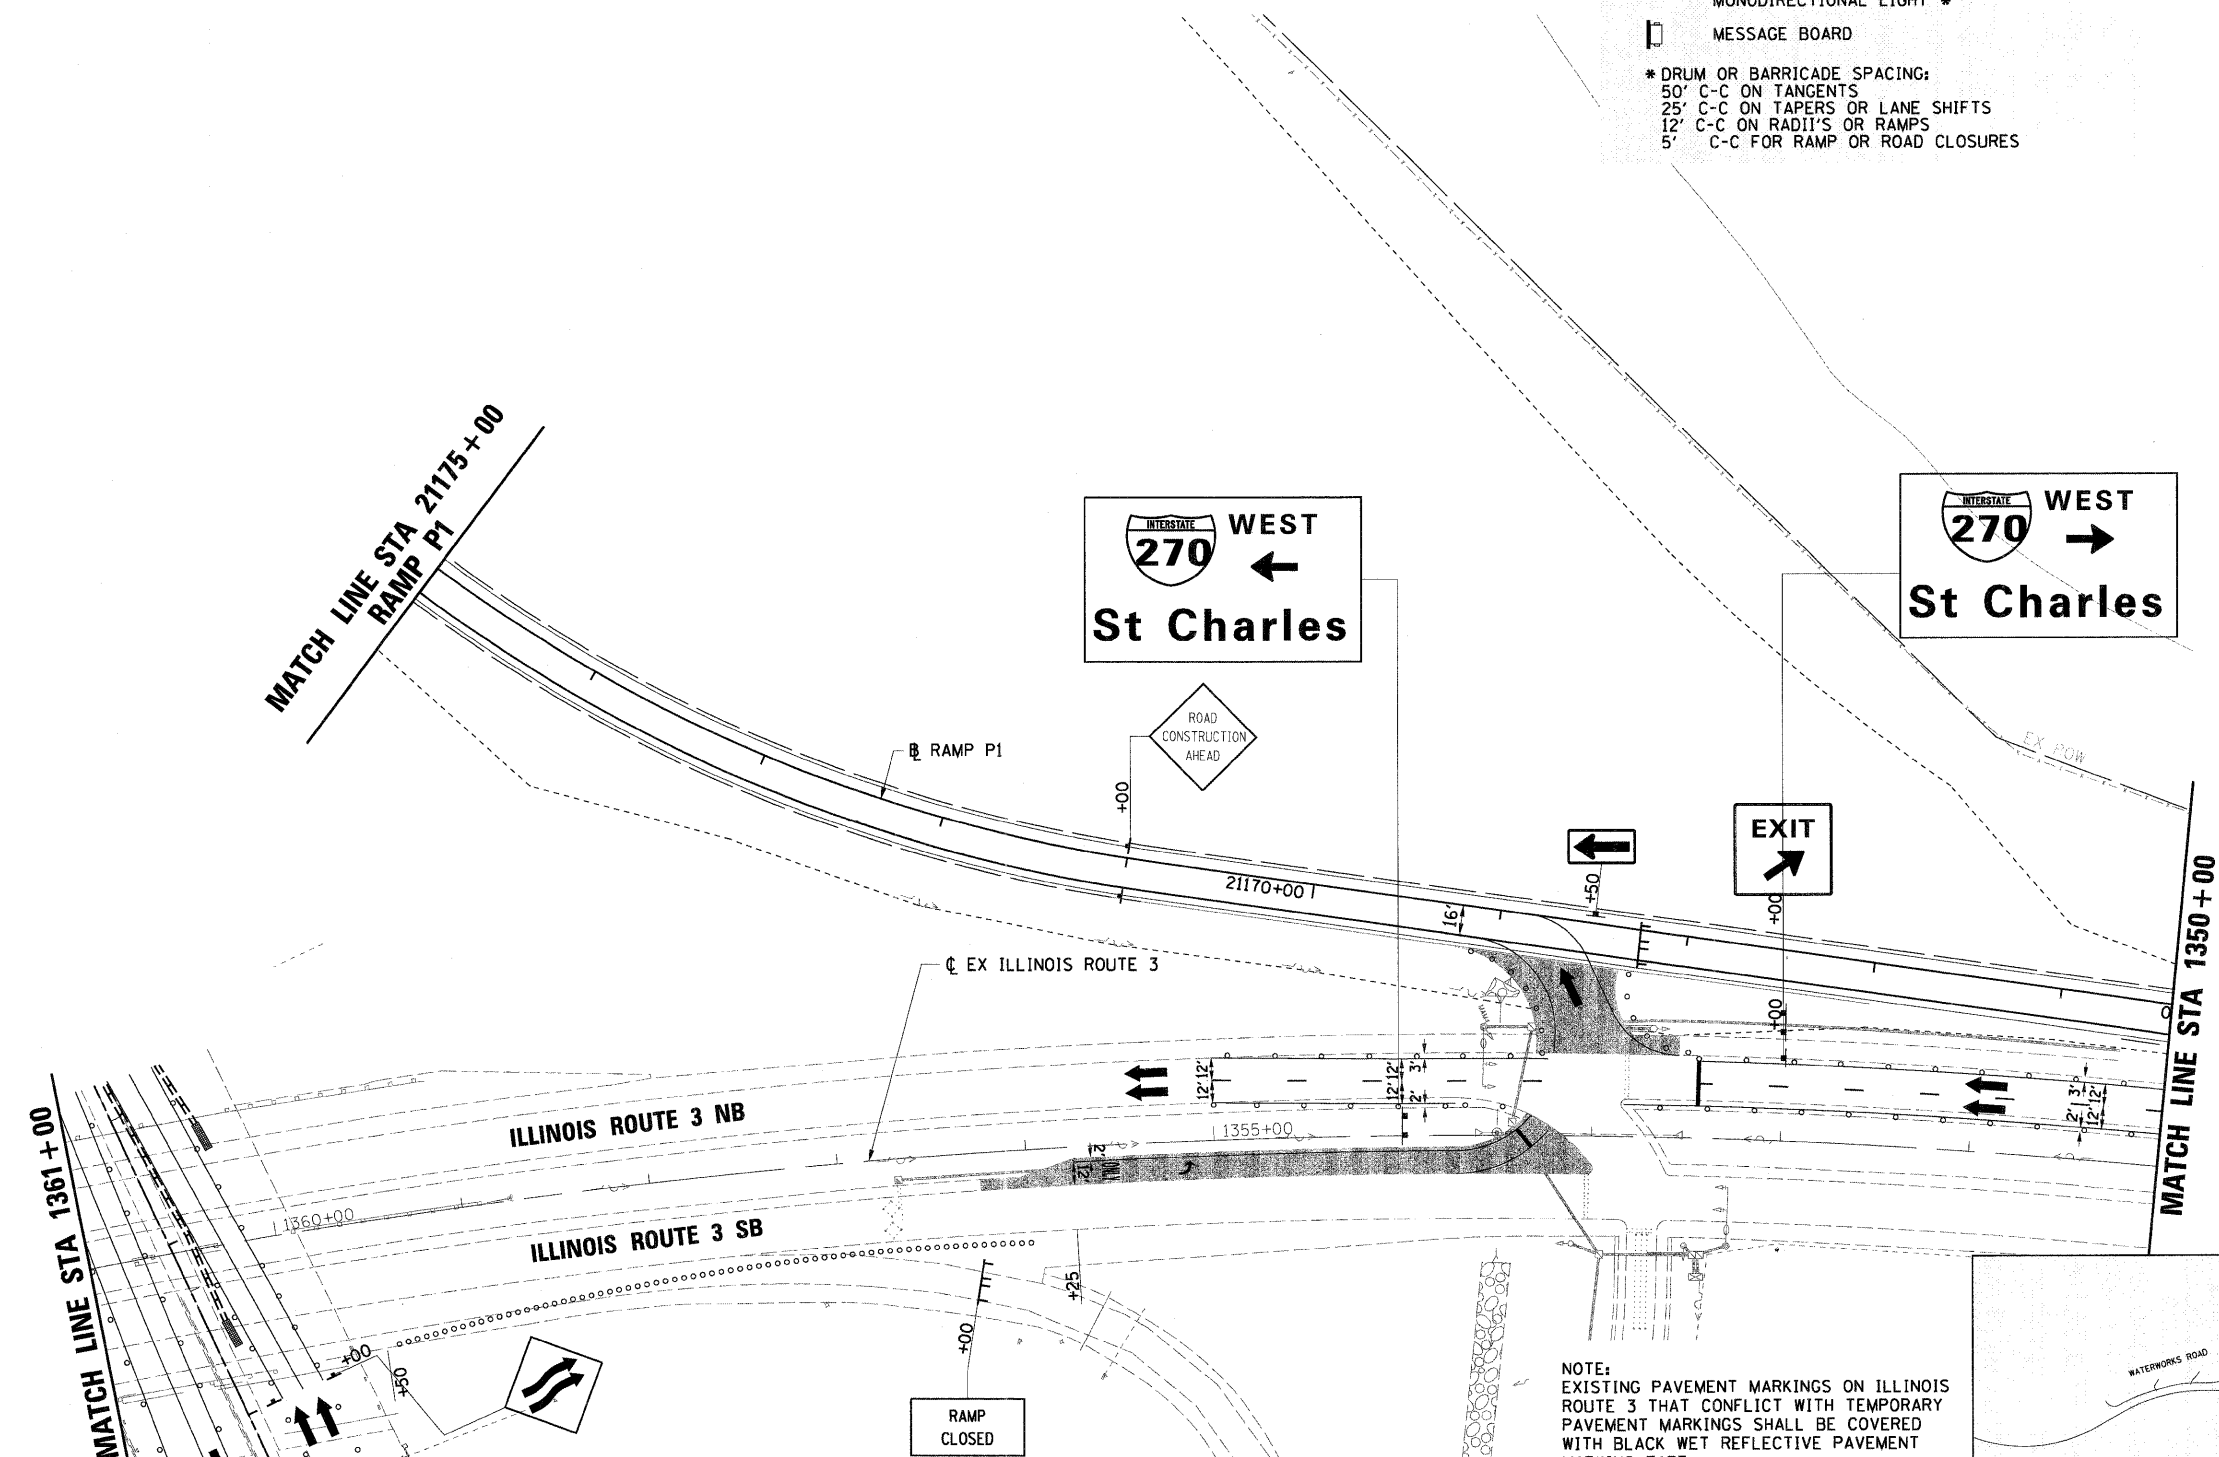

NOTE:  
 EXISTING PAVEMENT MARKINGS ON ILLINOIS ROUTE 3 THAT CONFLICT WITH TEMPORARY PAVEMENT MARKINGS SHALL BE COVERED WITH BLACK WET REFLECTIVE PAVEMENT MARKING TAPE.

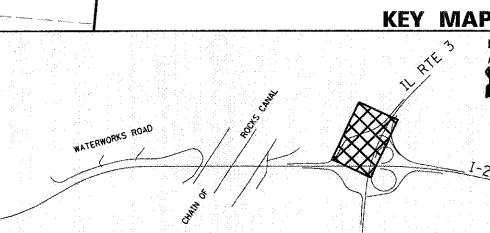

FILE NAME = DB76A91-Sh-t-MDT04A-10.dgn	USER NAME = malopez	DESIGNED - JC	REVISED - 1-01-11
		DRAWN - BH	REVISED -
		CHECKED -	REVISED -
		DATE -	REVISED -

**STATE OF ILLINOIS  
 DEPARTMENT OF TRANSPORTATION**

**SUGGESTED MAINTENANCE OF TRAFFIC STAGE 4A  
 ILLINOIS ROUTE 3**

SCALE: 1" = 50'    SHEET NO. 10 OF 11 SHEETS    STA.    TO STA.

F.A.I. RTE.	SECTION	COUNTY	TOTAL SHEETS	SHEET NO.
270	60-1B-1	MADISON	712	179
				CONTRACT NO. 76A91
ILLINOIS FED. AID PROJECT				