


MOT LEGEND

	WORK ZONE AREA
	WORK ZONE FOR TEMPORARY PAVEMENT CONSTRUCTION
	COMPLETED TEMPORARY PAVEMENT IN PREVIOUS STAGES
	IMPACT ATTENUATOR
	DIRECTION OF TRAFFIC
	TEMPORARY CONCRETE BARRIER
	SIGN ON PORTABLE OR PERMANENT SUPPORT
	TYPE III BARRICADES
	TYPE II WITH STEADY BURNING MONODIRECTIONAL LIGHT *
	MESSAGE BOARD

* DRUM OR BARRICADE SPACING:
 50' C-C ON TANGENTS
 25' C-C ON TAPERS OR LANE SHIFTS
 12' C-C ON RADII'S OR RAMPS
 5' C-C FOR RAMP OR ROAD CLOSURES

MOT PAVEMENT MARKING LEGEND

(A) TEMP PVT MK LINE 4 (SOLID YELLOW)	(I) EPOXY PVT MK LINE 4 (SKIP-DASH, WHITE, 10' DASH, 30' SKIP)
(B) TEMP PVT MK LINE 4 (SOLID WHITE)	(J) NOT USED
(C) TEMP PVT MK LINE 4 (SKIP-DASH, WHITE, 10' DASH, 30' SKIP)	(K) WET PAVT TAPE T3 4 (SOLID YELLOW)
(D) NOT USED	(L) WET PAVT TAPE T3 4 (SOLID WHITE)
(E) TEMP PVT MK LINE 24 (SOLID WHITE)	(M) WET PAVT TAPE T3 4 (SOLID WHITE) (SKIP-DASH, WHITE, 10' DASH, 30' SKIP)
(F) TEMP PVT MK LTR & SYM (SOLID WHITE)	(N) WET PAVT TAPE T3 6 (SOLID WHITE)
(G) EPOXY PVT MK LINE 4 (SOLID YELLOW)	(O) WET PAVT TAPE T3 24 (SOLID WHITE)
(H) EPOXY PVT MK LINE 4 (SOLID WHITE)	

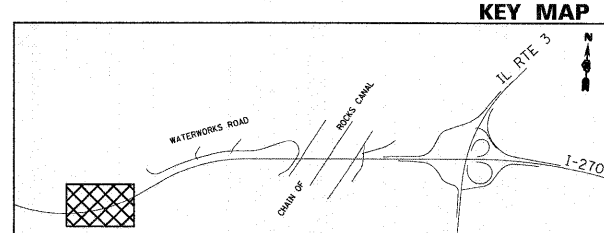

FILE NAME = DB76A91-Sht-MOT05-01.dgn	USER NAME = malopez	DESIGNED - JC	REVISED - 1-01-11	STATE OF ILLINOIS DEPARTMENT OF TRANSPORTATION	SUGGESTED MAINTENANCE OF TRAFFIC STAGE 5 INTERSTATE 270		F.A.I. RTE. 270	SECTION 60-1B-1	COUNTY MADISON	TOTAL SHEETS 712	SHEET NO. 181	
	PLOT SCALE = \$SCALE*	DRAWN - BH	REVISED -		SCALE: 1" = 50'	SHEET NO. 1 OF 11 SHEETS	STA. TO STA.	CONTRACT NO. 76A91				
	PLOT DATE = 3/16/2011	CHECKED -	REVISED -		ILLINOIS FED. AID PROJECT							
		DATE -	REVISED -									