


**MOT LEGEND**

- WORK ZONE AREA
  - WORK ZONE FOR TEMPORARY PAVEMENT CONSTRUCTION
  - COMPLETED TEMPORARY PAVEMENT IN PREVIOUS STAGES
  - IMPACT ATTENUATOR
  - DIRECTION OF TRAFFIC
  - TEMPORARY CONCRETE BARRIER
  - SIGN ON PORTABLE OR PERMANENT SUPPORT
  - TYPE III BARRICADES
  - TYPE II WITH STEADY BURNING MONODIRECTIONAL LIGHT \*
  - MESSAGE BOARD
- \* DRUM OR BARRICADE SPACING:  
 50' C-C ON TANGENTS  
 25' C-C ON TAPERS OR LANE SHIFTS  
 12' C-C ON RADII'S OR RAMPS  
 5' C-C FOR RAMP OR ROAD CLOSURES

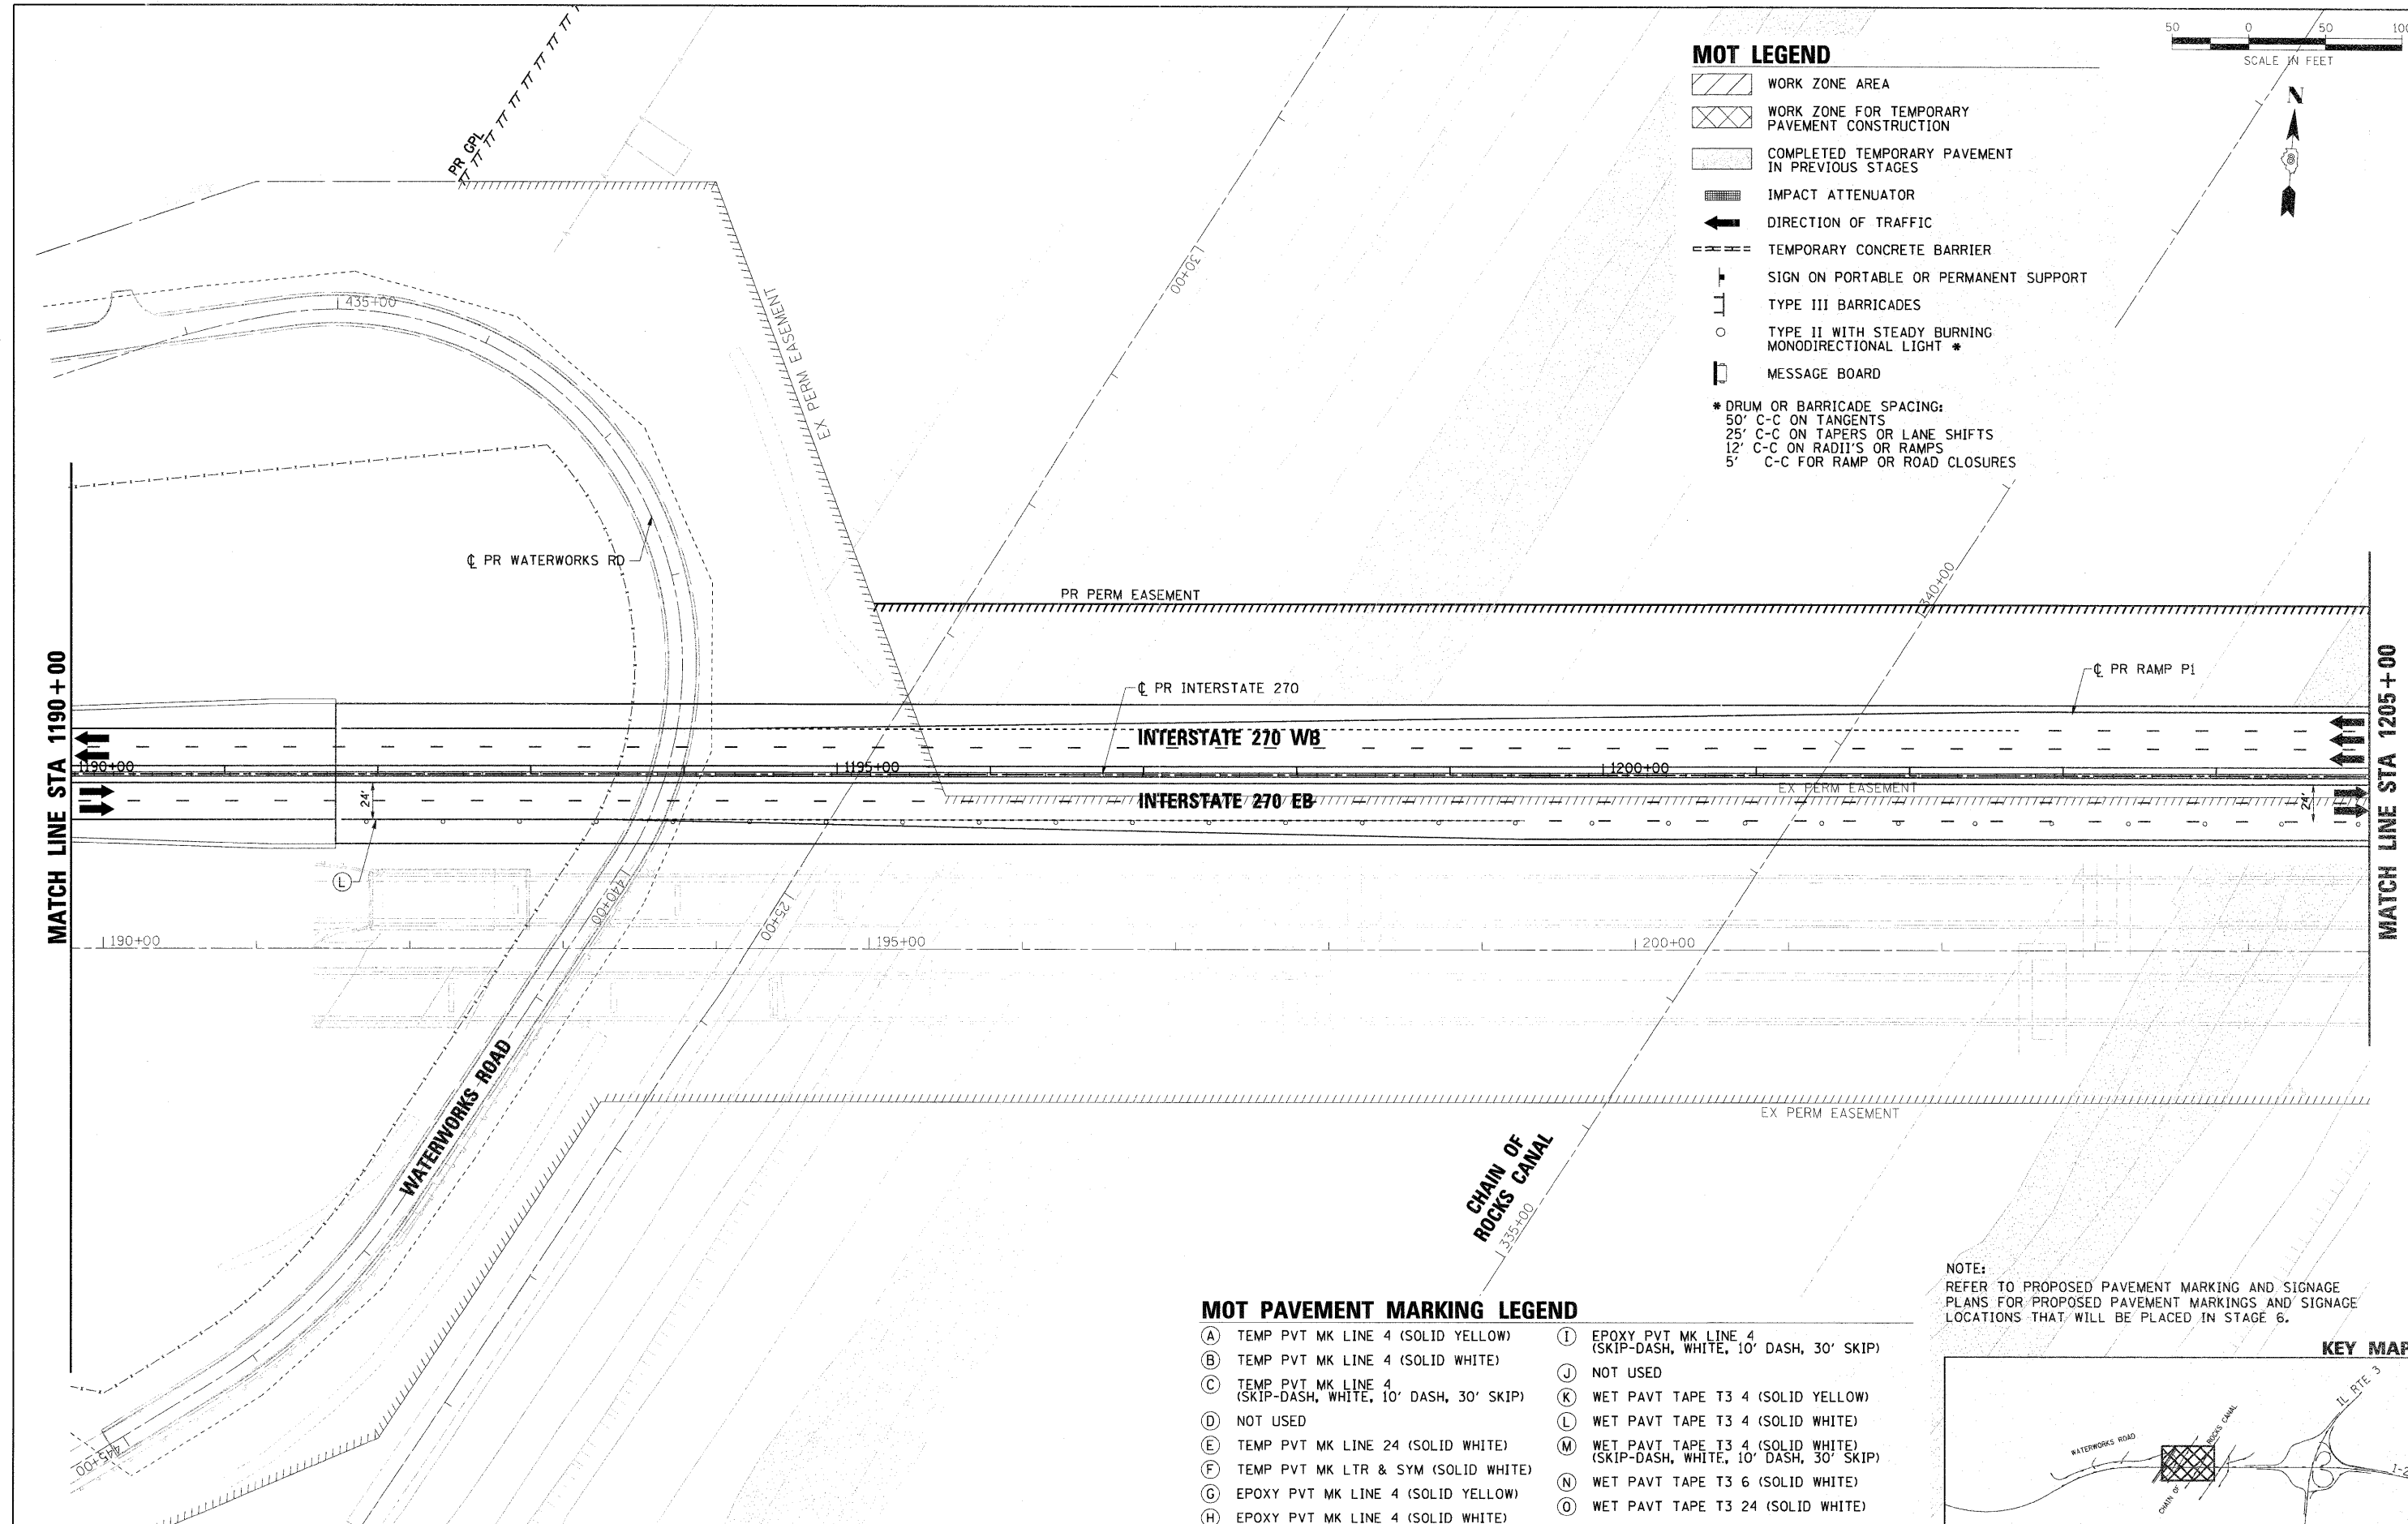


**MOT PAVEMENT MARKING LEGEND**

- (A) TEMP PVT MK LINE 4 (SOLID YELLOW)
- (B) TEMP PVT MK LINE 4 (SOLID WHITE)
- (C) TEMP PVT MK LINE 4 (SKIP-DASH, WHITE, 10' DASH, 30' SKIP)
- (D) NOT USED
- (E) TEMP PVT MK LINE 24 (SOLID WHITE)
- (F) TEMP PVT MK LTR & SYM (SOLID WHITE)
- (G) EPOXY PVT MK LINE 4 (SOLID YELLOW)
- (H) EPOXY PVT MK LINE 4 (SOLID WHITE)
- (I) EPOXY PVT MK LINE 4 (SKIP-DASH, WHITE, 10' DASH, 30' SKIP)
- (J) NOT USED
- (K) WET PAVT TAPE T3 4 (SOLID YELLOW)
- (L) WET PAVT TAPE T3 4 (SOLID WHITE)
- (M) WET PAVT TAPE T3 4 (SOLID WHITE) (SKIP-DASH, WHITE, 10' DASH, 30' SKIP)
- (N) WET PAVT TAPE T3 6 (SOLID WHITE)
- (O) WET PAVT TAPE T3 24 (SOLID WHITE)

NOTE:  
 REFER TO PROPOSED PAVEMENT MARKING AND SIGNAGE PLANS FOR PROPOSED PAVEMENT MARKINGS AND SIGNAGE LOCATIONS THAT WILL BE PLACED IN STAGE 6.

**KEY MAP**

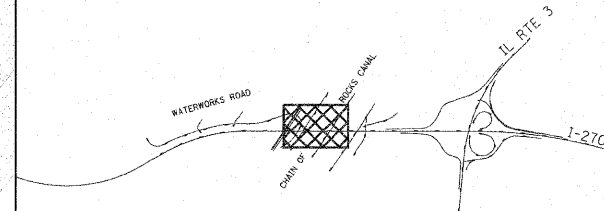

FILE NAME = D876A91-Sht-MOT06-05.dgn	USER NAME = sblven	DESIGNED - JC	REVISED - 1-01-11
		DRAWN - BH	REVISED - 4-20-11
		CHECKED -	REVISED -
		DATE -	REVISED -

**STATE OF ILLINOIS  
 DEPARTMENT OF TRANSPORTATION**

**SUGGESTED MAINTENANCE OF TRAFFIC STAGE 6  
 INTERSTATE 270**

SCALE: 1" = 50' SHEET NO. 5 OF 9 SHEETS STA. TO STA.

F.A.I. RTE.	SECTION	COUNTY	TOTAL SHEETS	SHEET NO.
270	60-1B-1	MADISON	712	196
CONTRACT NO. 76A91				
ILLINOIS FED. AID PROJECT				