
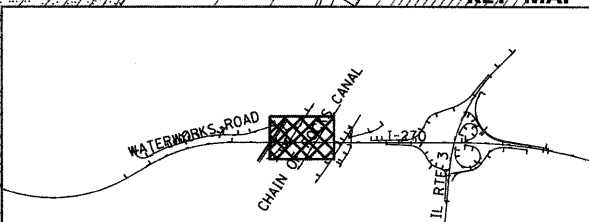
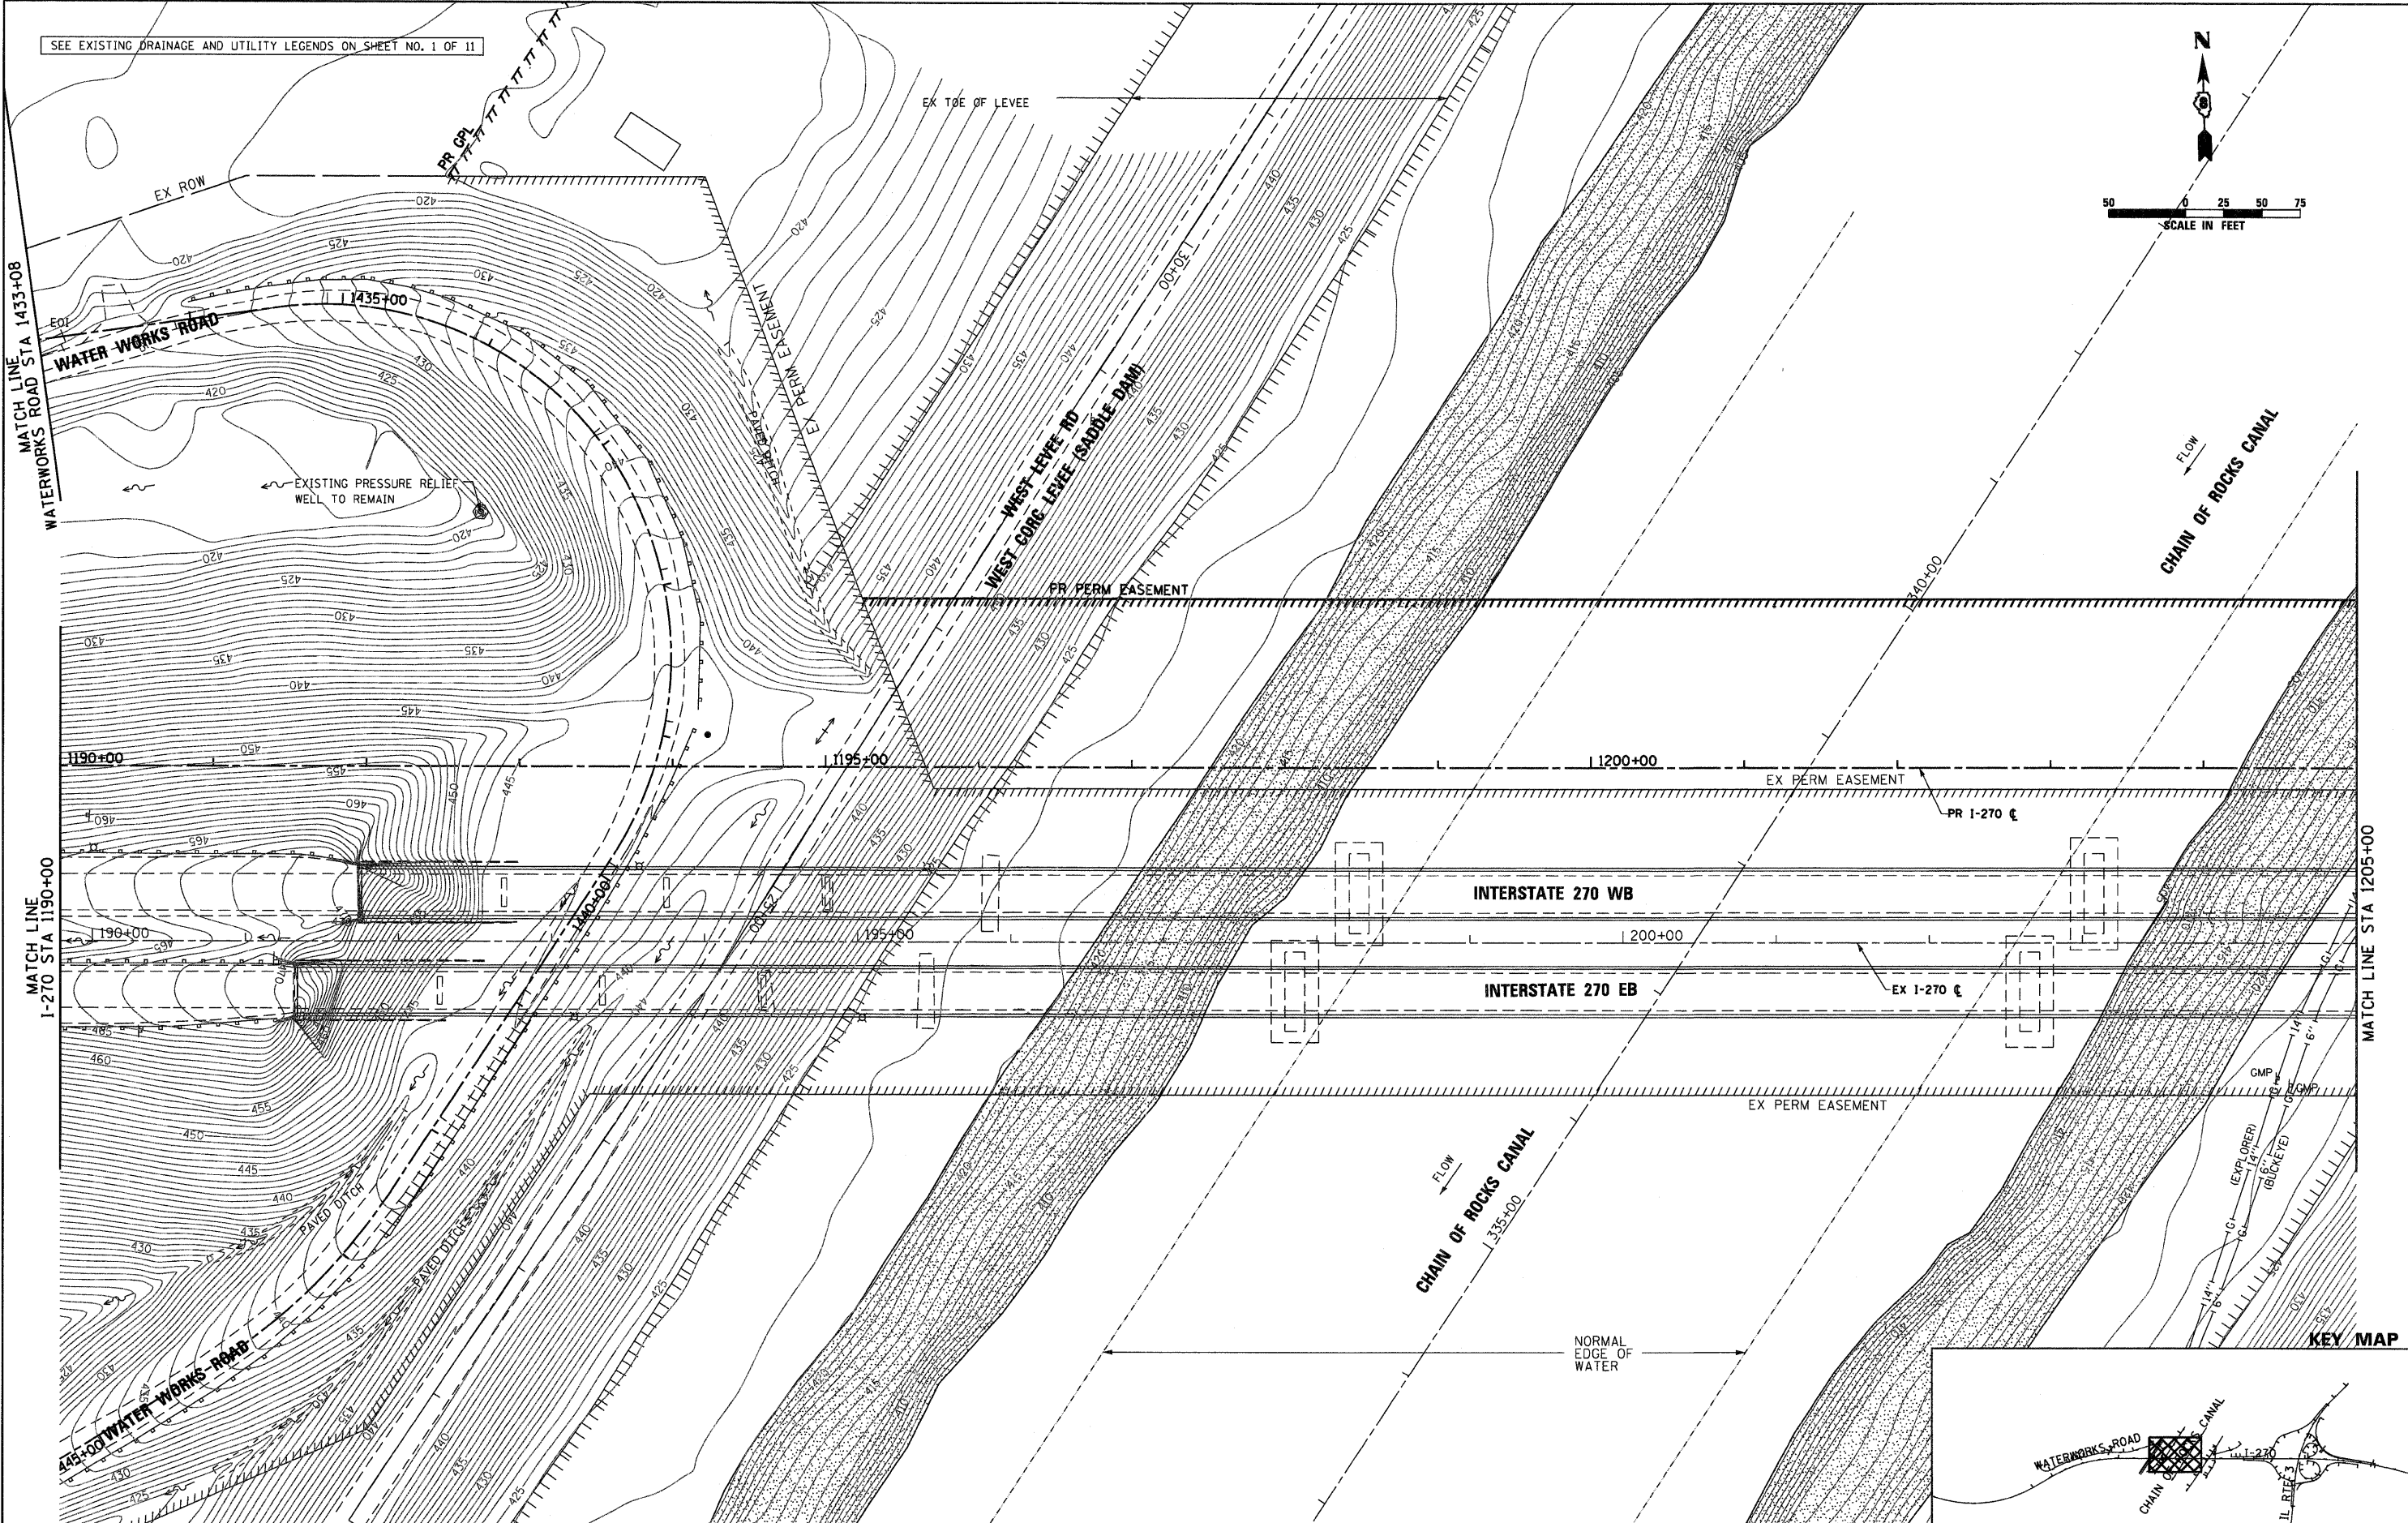


SEE EXISTING DRAINAGE AND UTILITY LEGENDS ON SHEET NO. 1 OF 11

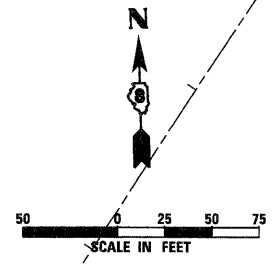

FILE NAME =
DB76A91-Sht-ExD-a1n04.dgn

USER NAME = EDean
 DESIGNED - JWM
 DRAWN - JWM
 CHECKED - MBL
 DATE - 3/18/11
 PLOT SCALE = 1:50
 PLOT DATE = 3/18/11

REVISED -
 REVISED -
 REVISED -
 REVISED -

**STATE OF ILLINOIS
 DEPARTMENT OF TRANSPORTATION**

**EXISTING DRAINAGE & UTILITIES
 INTERSTATE 270**

SCALE: 1" = 50' SHEET NO. 4 OF 11 SHEETS STA. 1190+00 TO STA. 1205+00

F.A.I. RTE.	SECTION	COUNTY	TOTAL SHEETS	SHEET NO.
270	60-1B-1	MADISON	712	253
				CONTRACT NO. 76A91
ILLINOIS FED. AID PROJECT				