
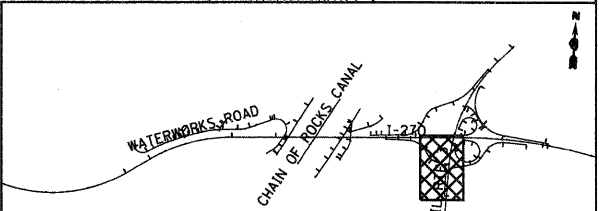


SEE EXISTING DRAINAGE AND UTILITY LEGENDS ON SHEET NO. 1 OF 11

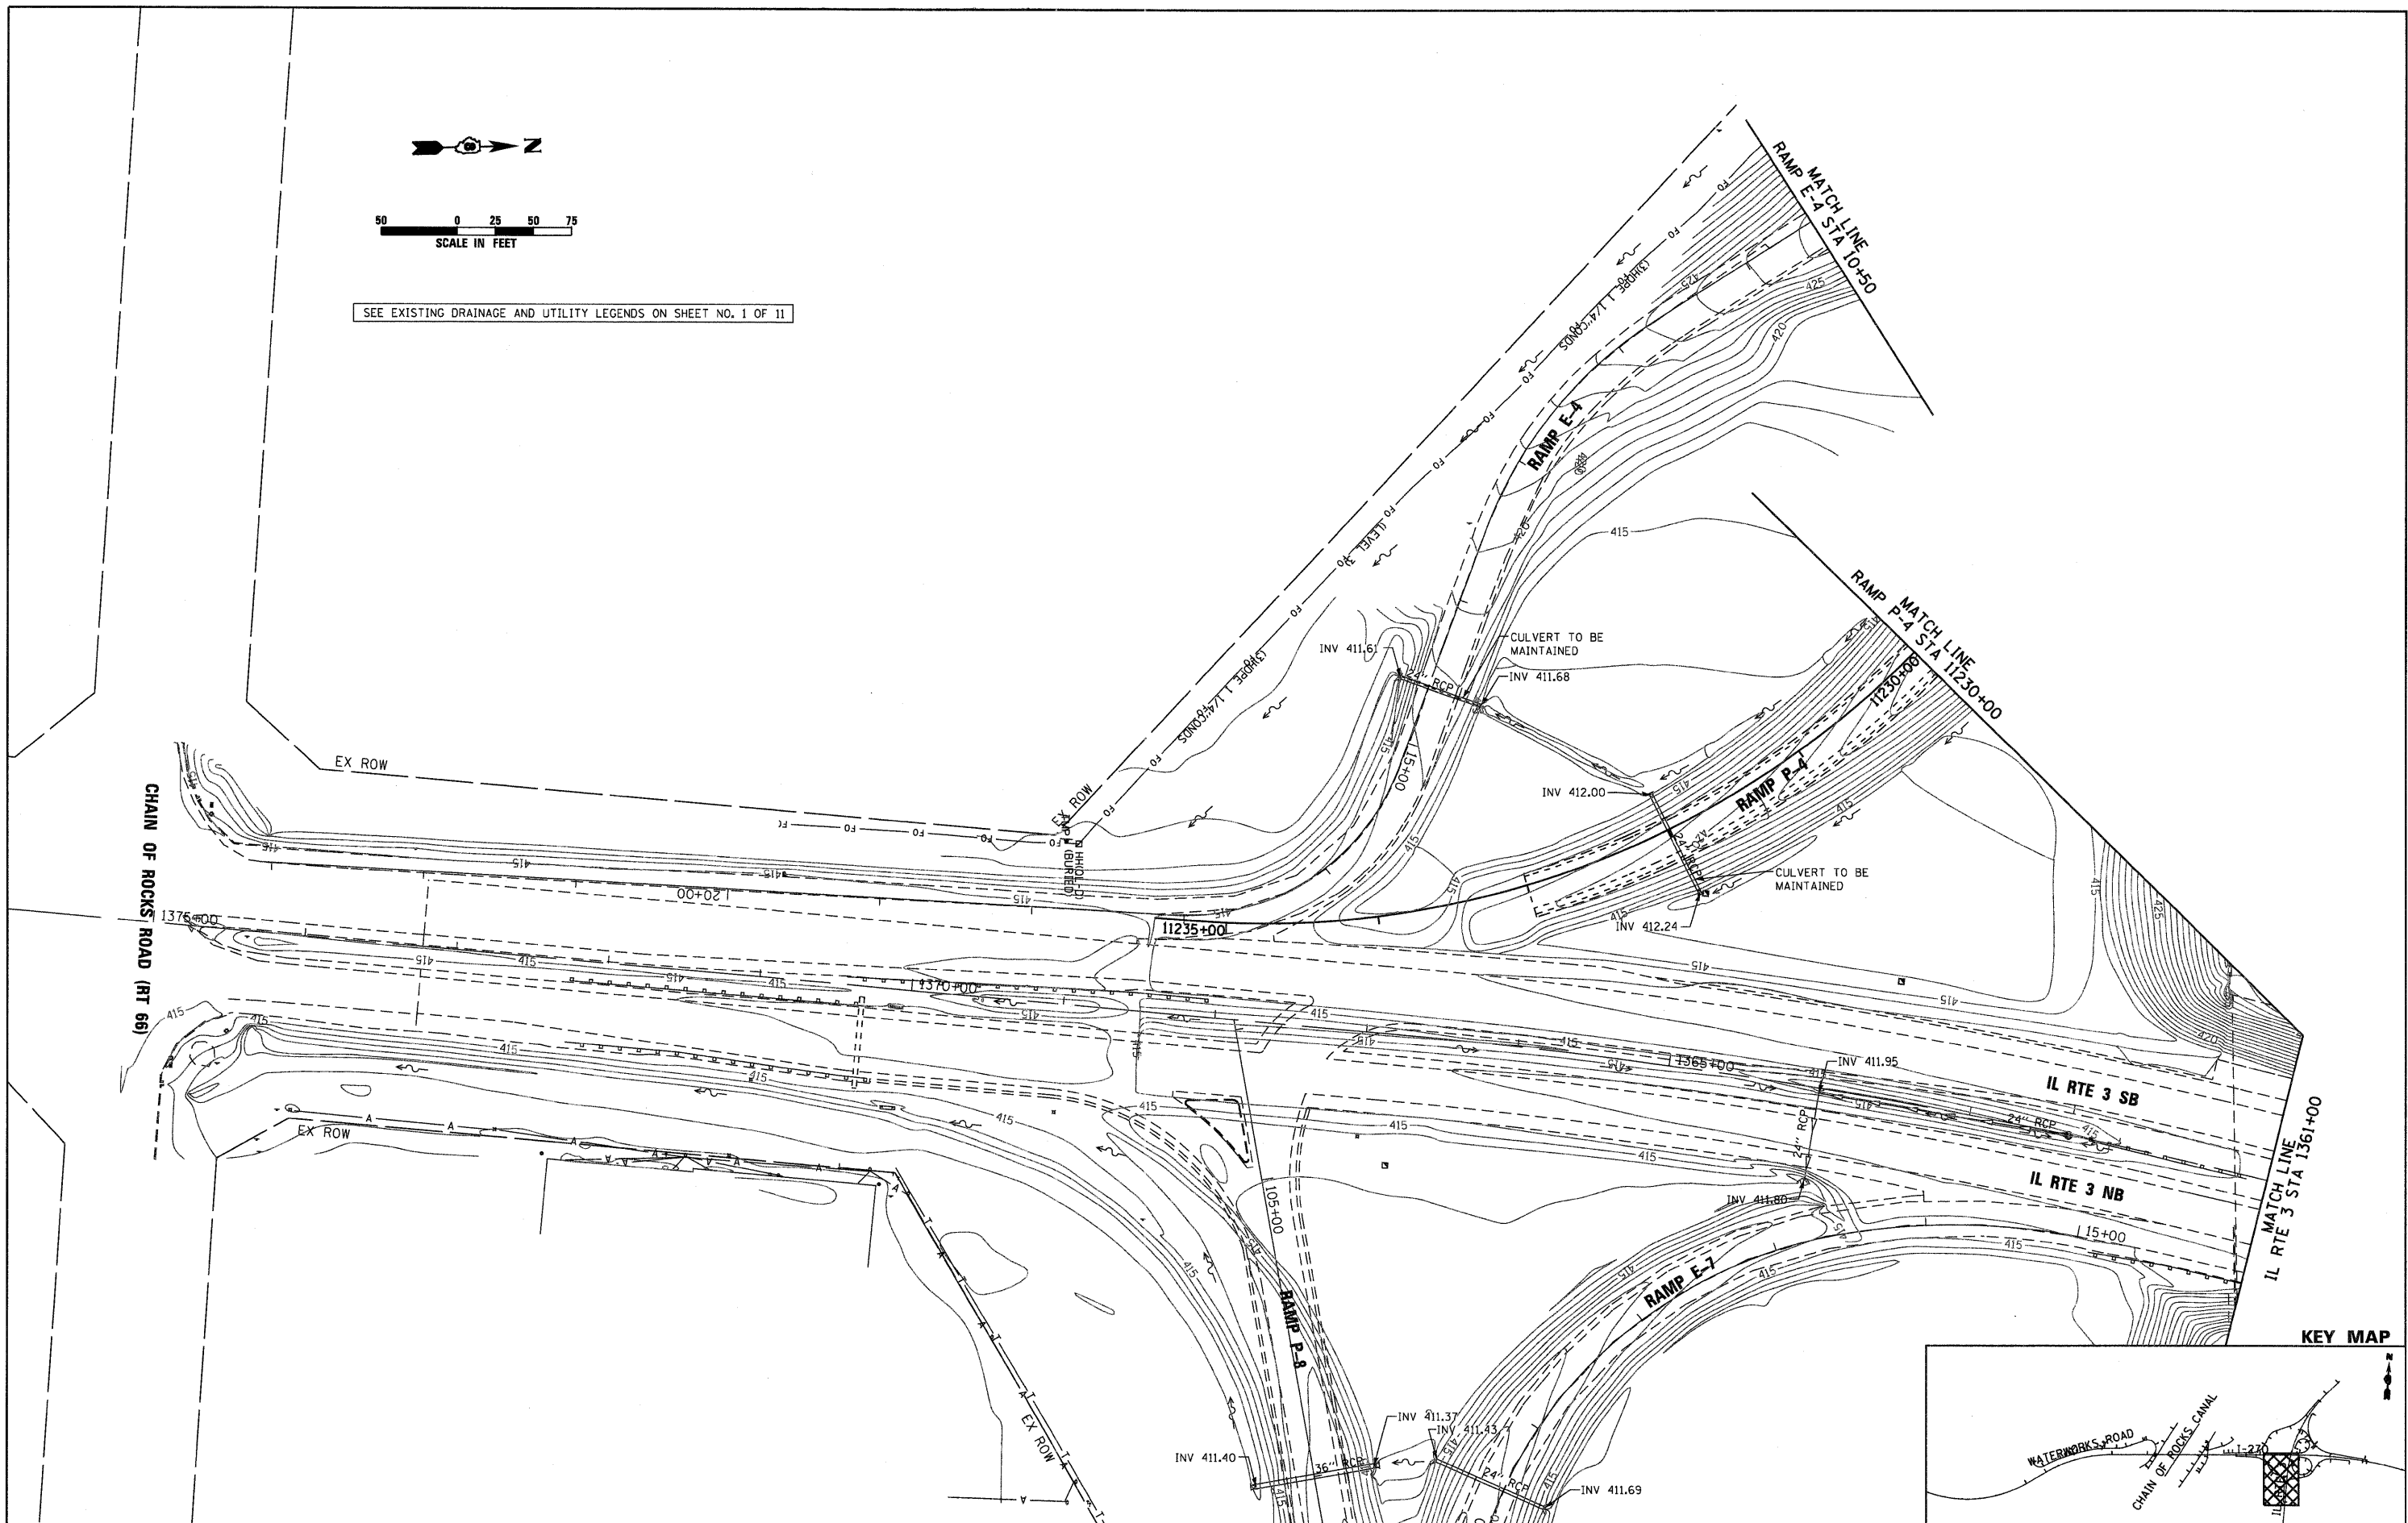

FILE NAME = DB76A91-Sht-ExD-rain07.dgn	USER NAME = EDean	DESIGNED - JWM	REVISED -
		DRAWN - JWM	REVISED -
		CHECKED - MBL	REVISED -
		DATE - 3/18/11	REVISED -

**STATE OF ILLINOIS
DEPARTMENT OF TRANSPORTATION**

**EXISTING DRAINAGE & UTILITIES
IL RTE 3**

SCALE: 1" = 50' SHEET NO. 7 OF 11 SHEETS STA. 1375+20 TO STA. 1361+00

F.A.I. RTE.	SECTION	COUNTY	TOTAL SHEETS	SHEET NO.
270	60-1B-1	MADISON	712	256
				CONTRACT NO. 76A91
ILLINOIS FED. AID PROJECT				