


PLAN	SURVEYED	DATE
	ALIGNED	BY
	NOTE BOOK	
	NO. OF WAY CHECKED	
	PAID FILE NAME	

PROFILE	SURVEYED	DATE
	GRADES CHECKED	BY
	NO. NOTED	
	STRUCTURE NOTATIONS	
	CHRD	

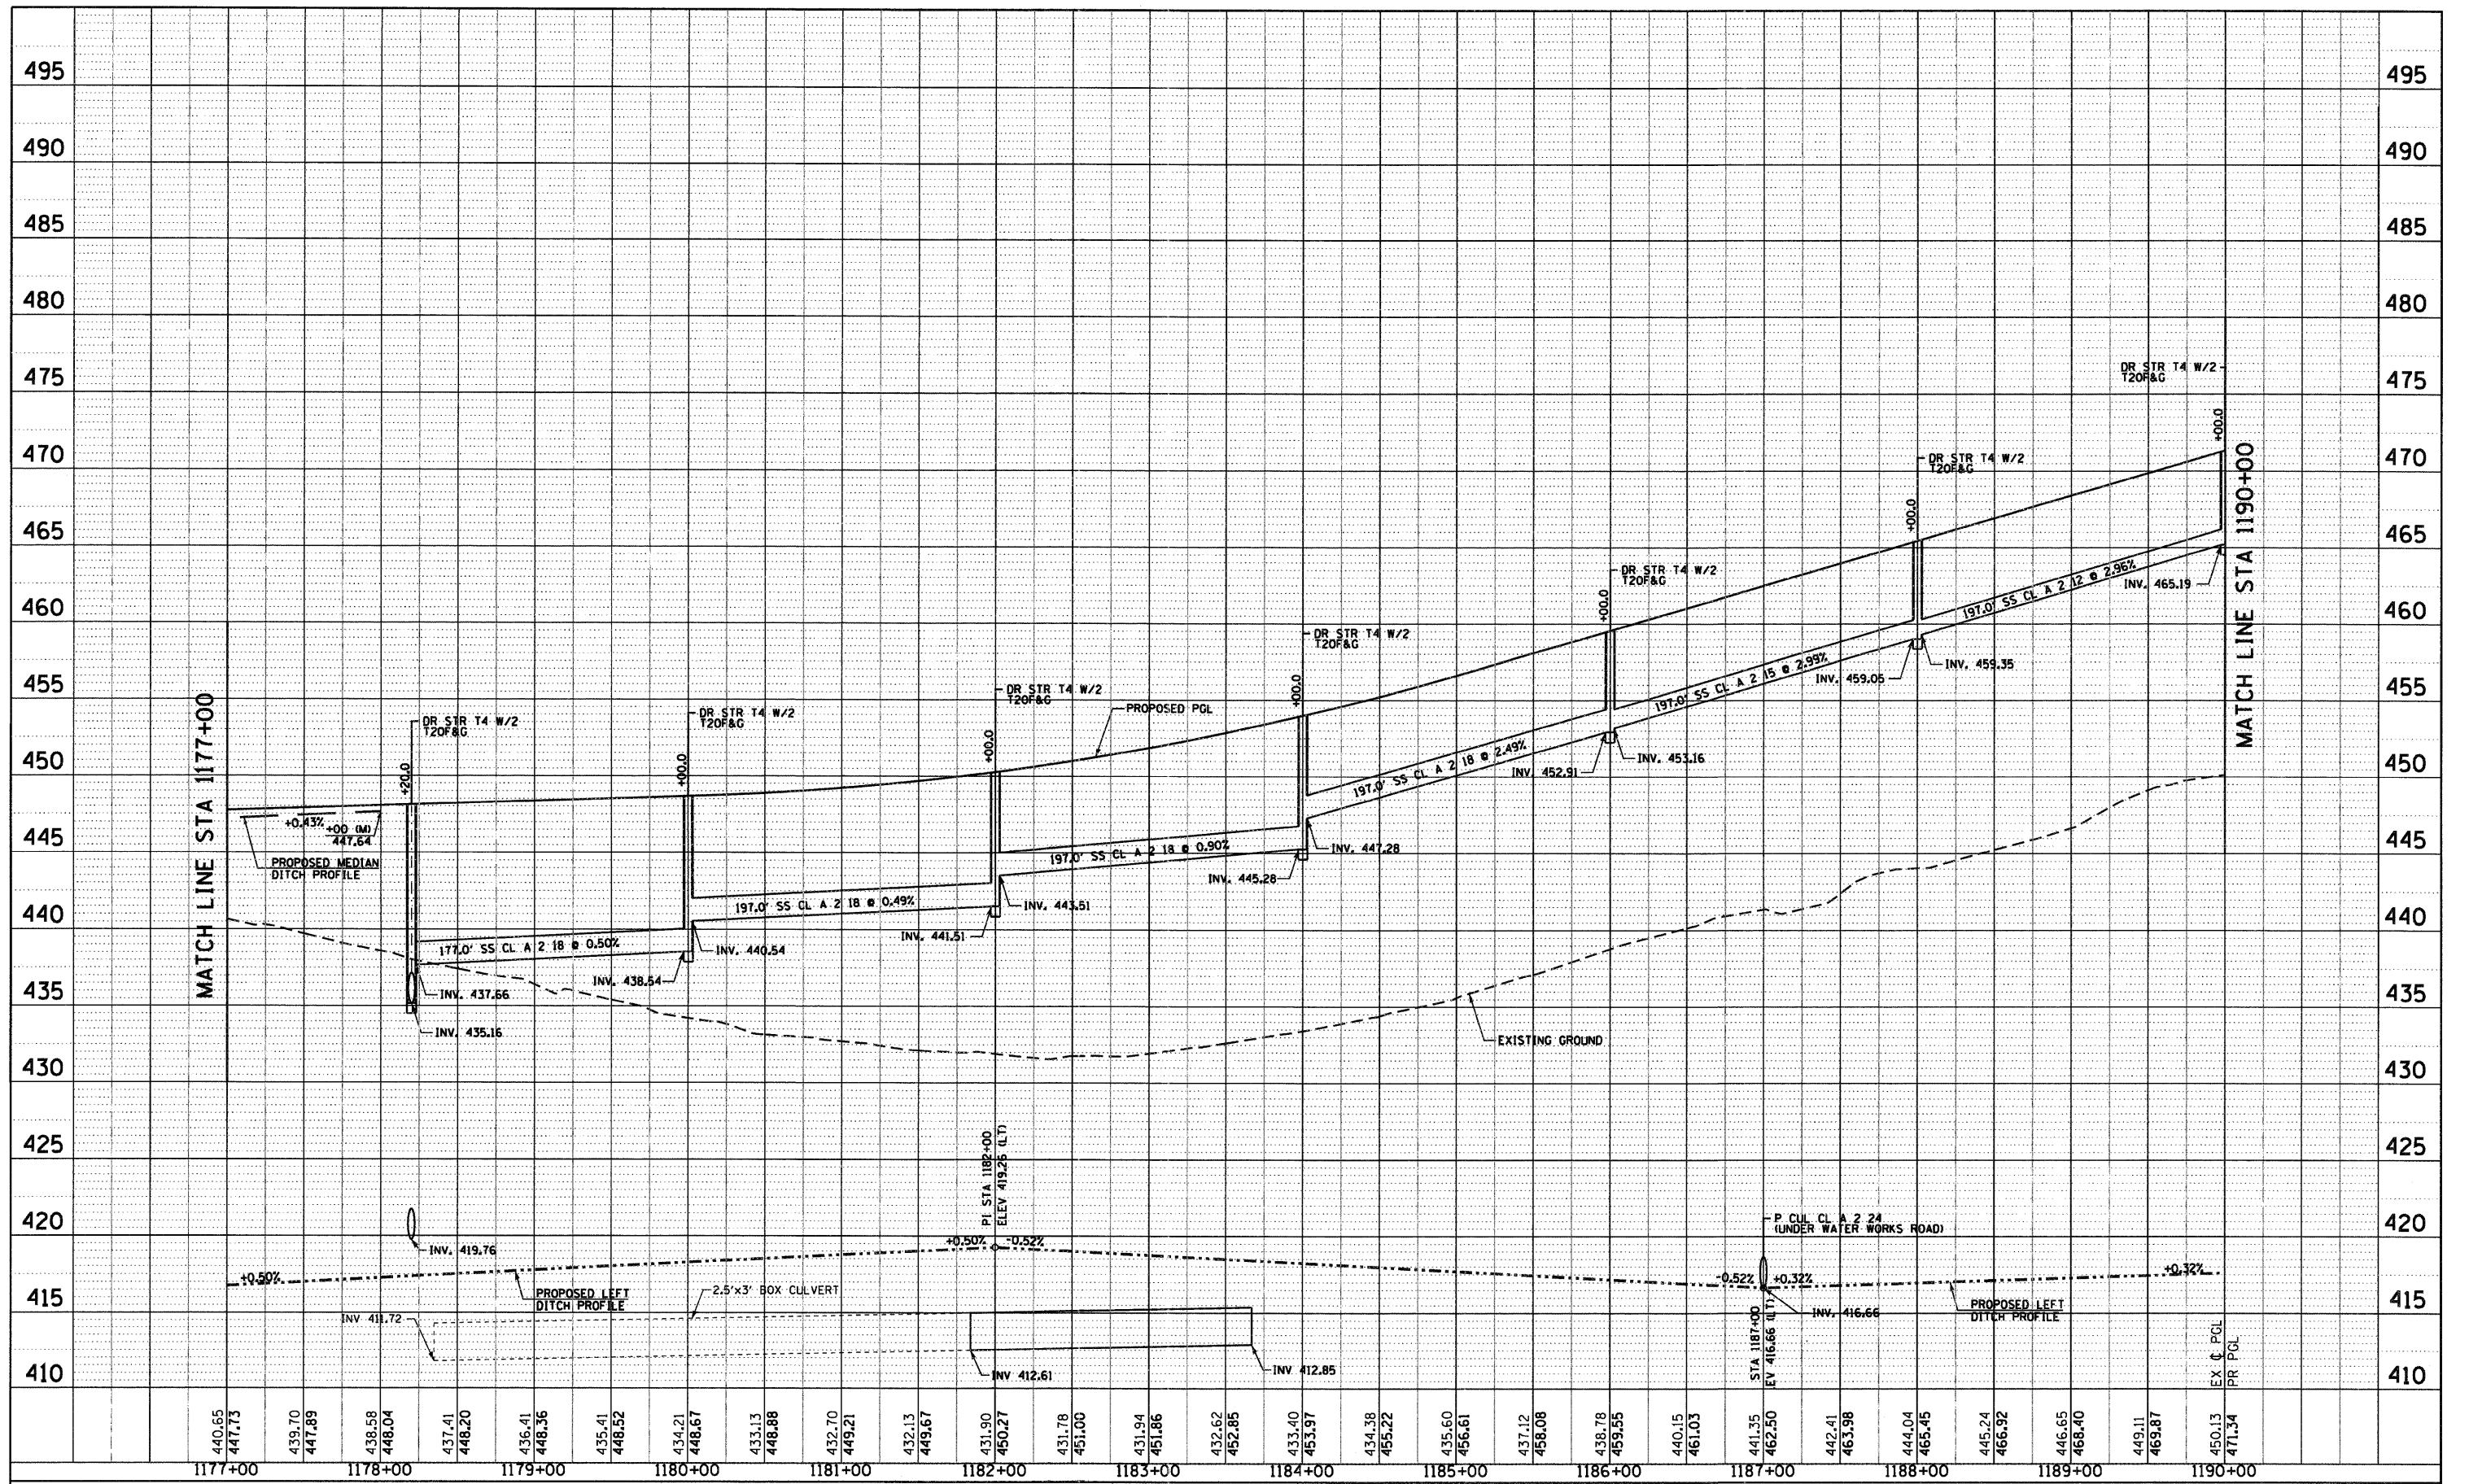

FILE NAME = D876A91-Shd-DrainProf03.DGN

USER NAME = EDeen  
 PLOT SCALE = 1:50  
 PLOT DATE = 3/18/11

DESIGNED - JWM  
 DRAWN - JWM  
 CHECKED - MBL  
 DATE - 3/18/11

REVISED -  
 REVISED -  
 REVISED -  
 REVISED -

STATE OF ILLINOIS  
 DEPARTMENT OF TRANSPORTATION

DRAINAGE PROFILE  
 INTERSTATE 270

SCALE: 1"=100'(V)5' SHEET NO. 3 OF 15 SHEETS STA. 1177+00 TO STA. 1190+00

F.A.I. RTE.	SECTION	COUNTY	TOTAL SHEETS	SHEET NO.
270	60-1B-1	MADISON	712	274
CONTRACT NO. 76A91			ILLINOIS FED. AID PROJECT	