


PLAN	SURVEYED	DATE
	ALIGNED	BY
	NOTE BOOK	
	NO.	

PROFILE	SURVEYED	DATE
	GRADES CHECKED	BY
	NOTE BOOK	
	NO.	

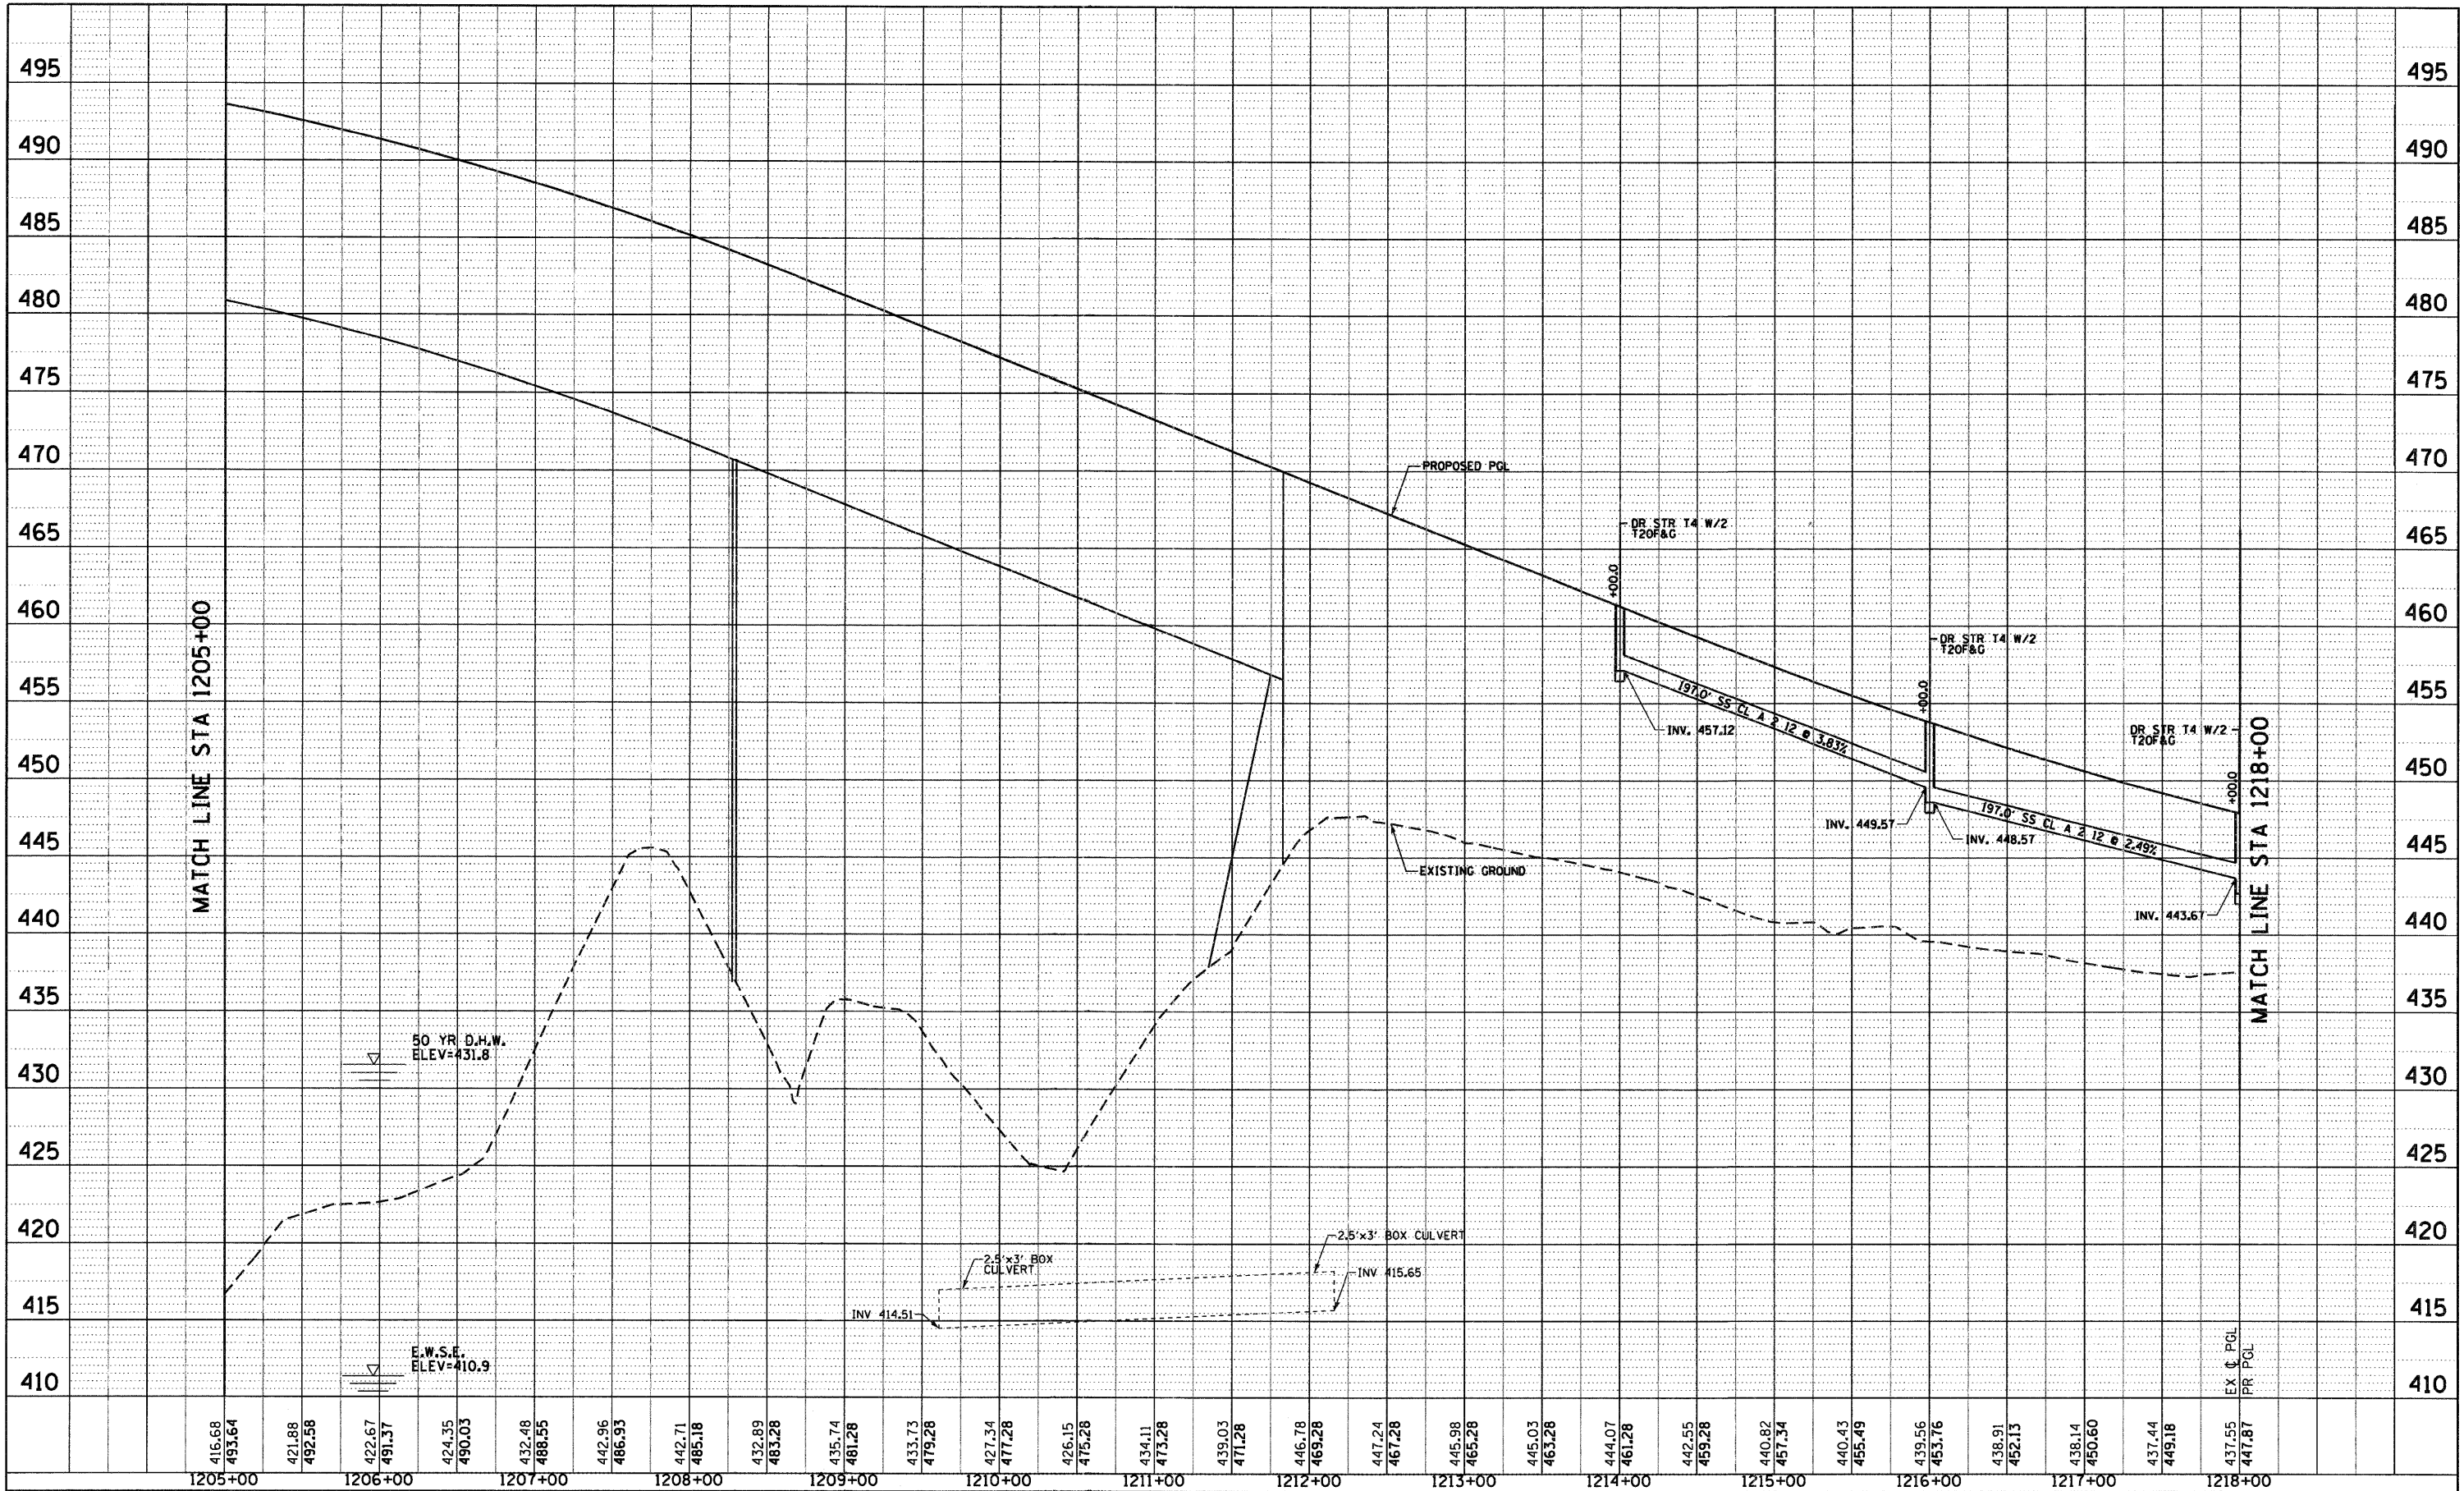

FILE NAME = D876A91-Sht-DrainProf05.DGN

USER NAME = EDean	DESIGNED - JWM	REVISED -
PLOT SCALE = 1:50	DRAWN - JWM	REVISED -
PLOT DATE = 3/18/11	CHECKED - MBL	REVISED -
	DATE - 3/18/11	REVISED -

**STATE OF ILLINOIS
DEPARTMENT OF TRANSPORTATION**

**DRAINAGE PROFILE
INTERSTATE 270**

SCALE: 1"=100' (V) 5"=100' (H) SHEET NO. 5 OF 15 SHEETS STA. 1205+00 TO STA. 1218+00

F.A.I. RTE. 270	SECTION 60-18-1	COUNTY MADISON	TOTAL SHEETS 712	SHEET NO. 276
CONTRACT NO. 76A91			ILLINOIS FED. AID PROJECT	