


PLAN	SURVEYED	DATE
	ALIGNED	BY
	CHECKED	
	RT. OF WAY	
	CHECKED	
	NO. OF	
	FILE	
	NAME	

PROFILE	SURVEYED	DATE
	GRADES	BY
	CHECKED	
	B.M. NOTED	
	STRUCTURE	
	NOTATIONS	
	CHRD	

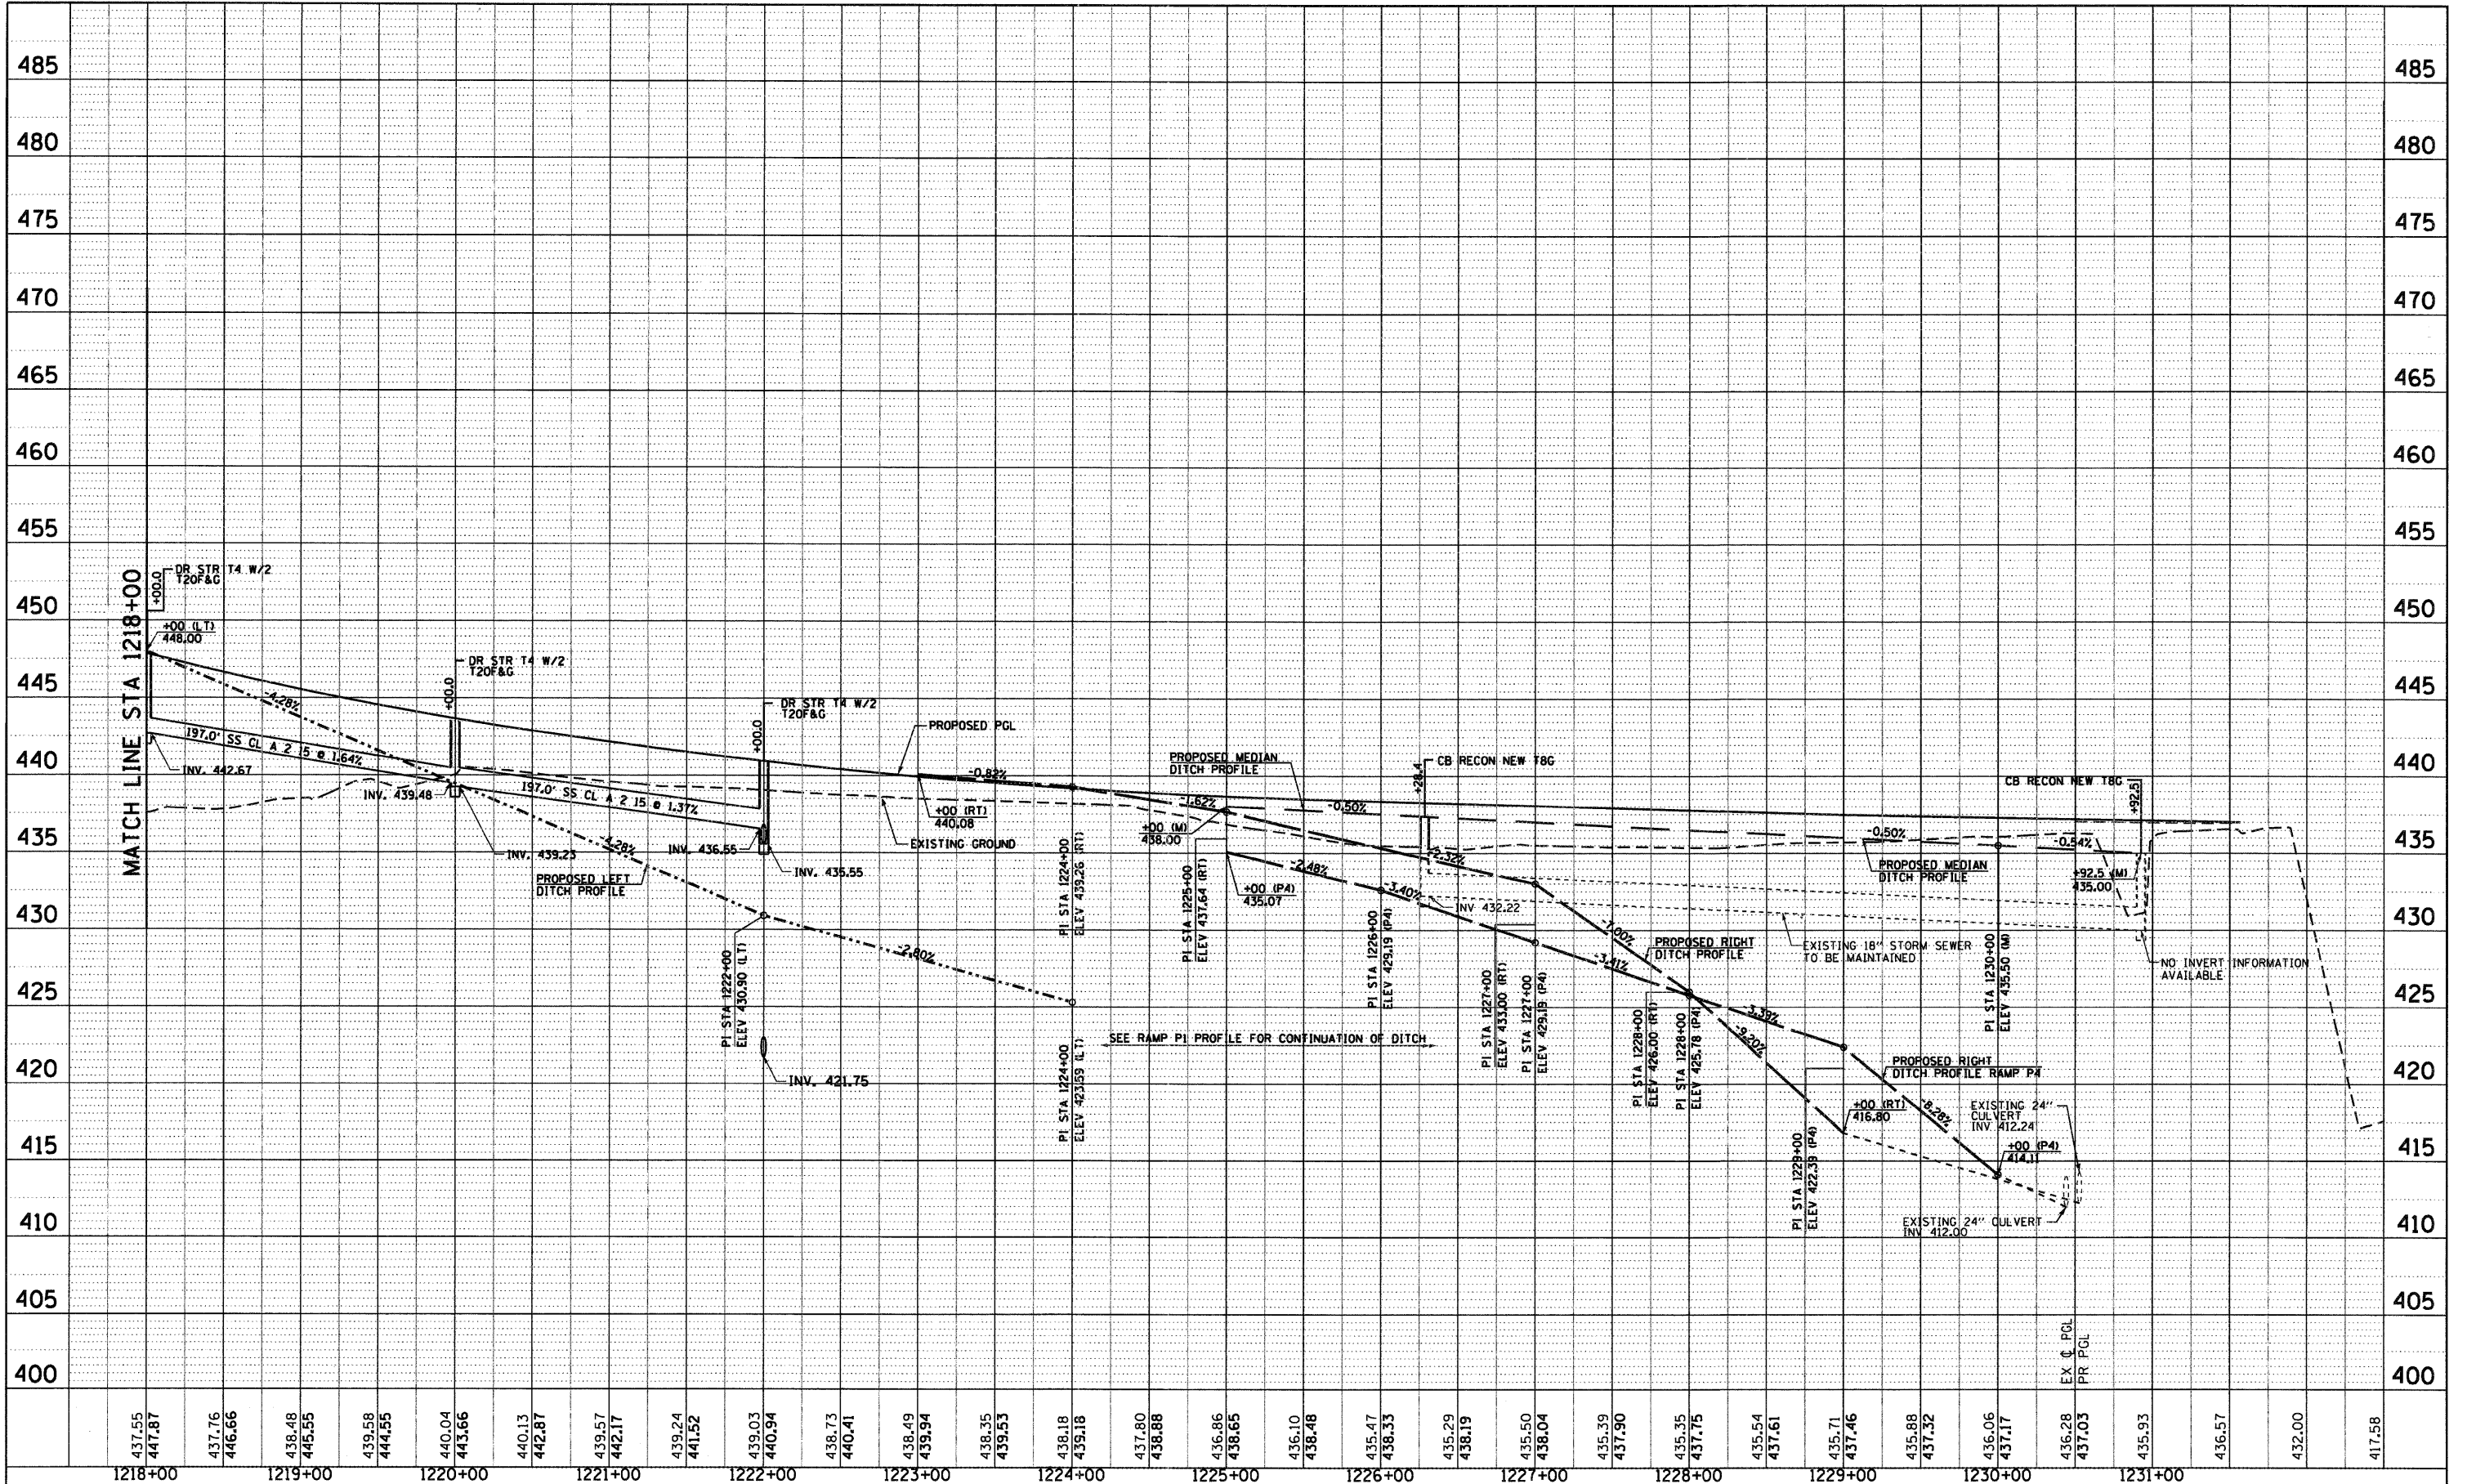

FILE NAME = DB76A91-Sht-DrainProf06.DGN	USER NAME = Edson	DESIGNED - JWM	REVISED -	STATE OF ILLINOIS DEPARTMENT OF TRANSPORTATION	DRAINAGE PROFILE INTERSTATE 270		F.A.I. RTE. 270	SECTION 60-1B-1	COUNTY MADISON	TOTAL SHEETS 712	SHEET NO. 277
	PLOT SCALE = 1:50	DRAWN - JWM	REVISED -		SCALE: 1"=1150'(V)5'	SHEET NO. 6 OF 15 SHEETS	STA. 1218+00 TO STA.	CONTRACT NO. 76A91		ILLINOIS FED. AID PROJECT	
	PLOT DATE = 3/18/11	CHECKED - MBL	REVISED -								
		DATE - 3/18/11	REVISED -								