


PLAN	SURVEYED	DATE
NOTE BOOK NO.	PLOTTED BY	
	CHECKED BY	
	DATE	
	PROJECT NAME	
	FILE NAME	

PROFILE	SURVEYED	DATE
NOTE BOOK NO.	PLOTTED BY	
	CHECKED BY	
	DATE	
	PROJECT NAME	
	FILE NAME	

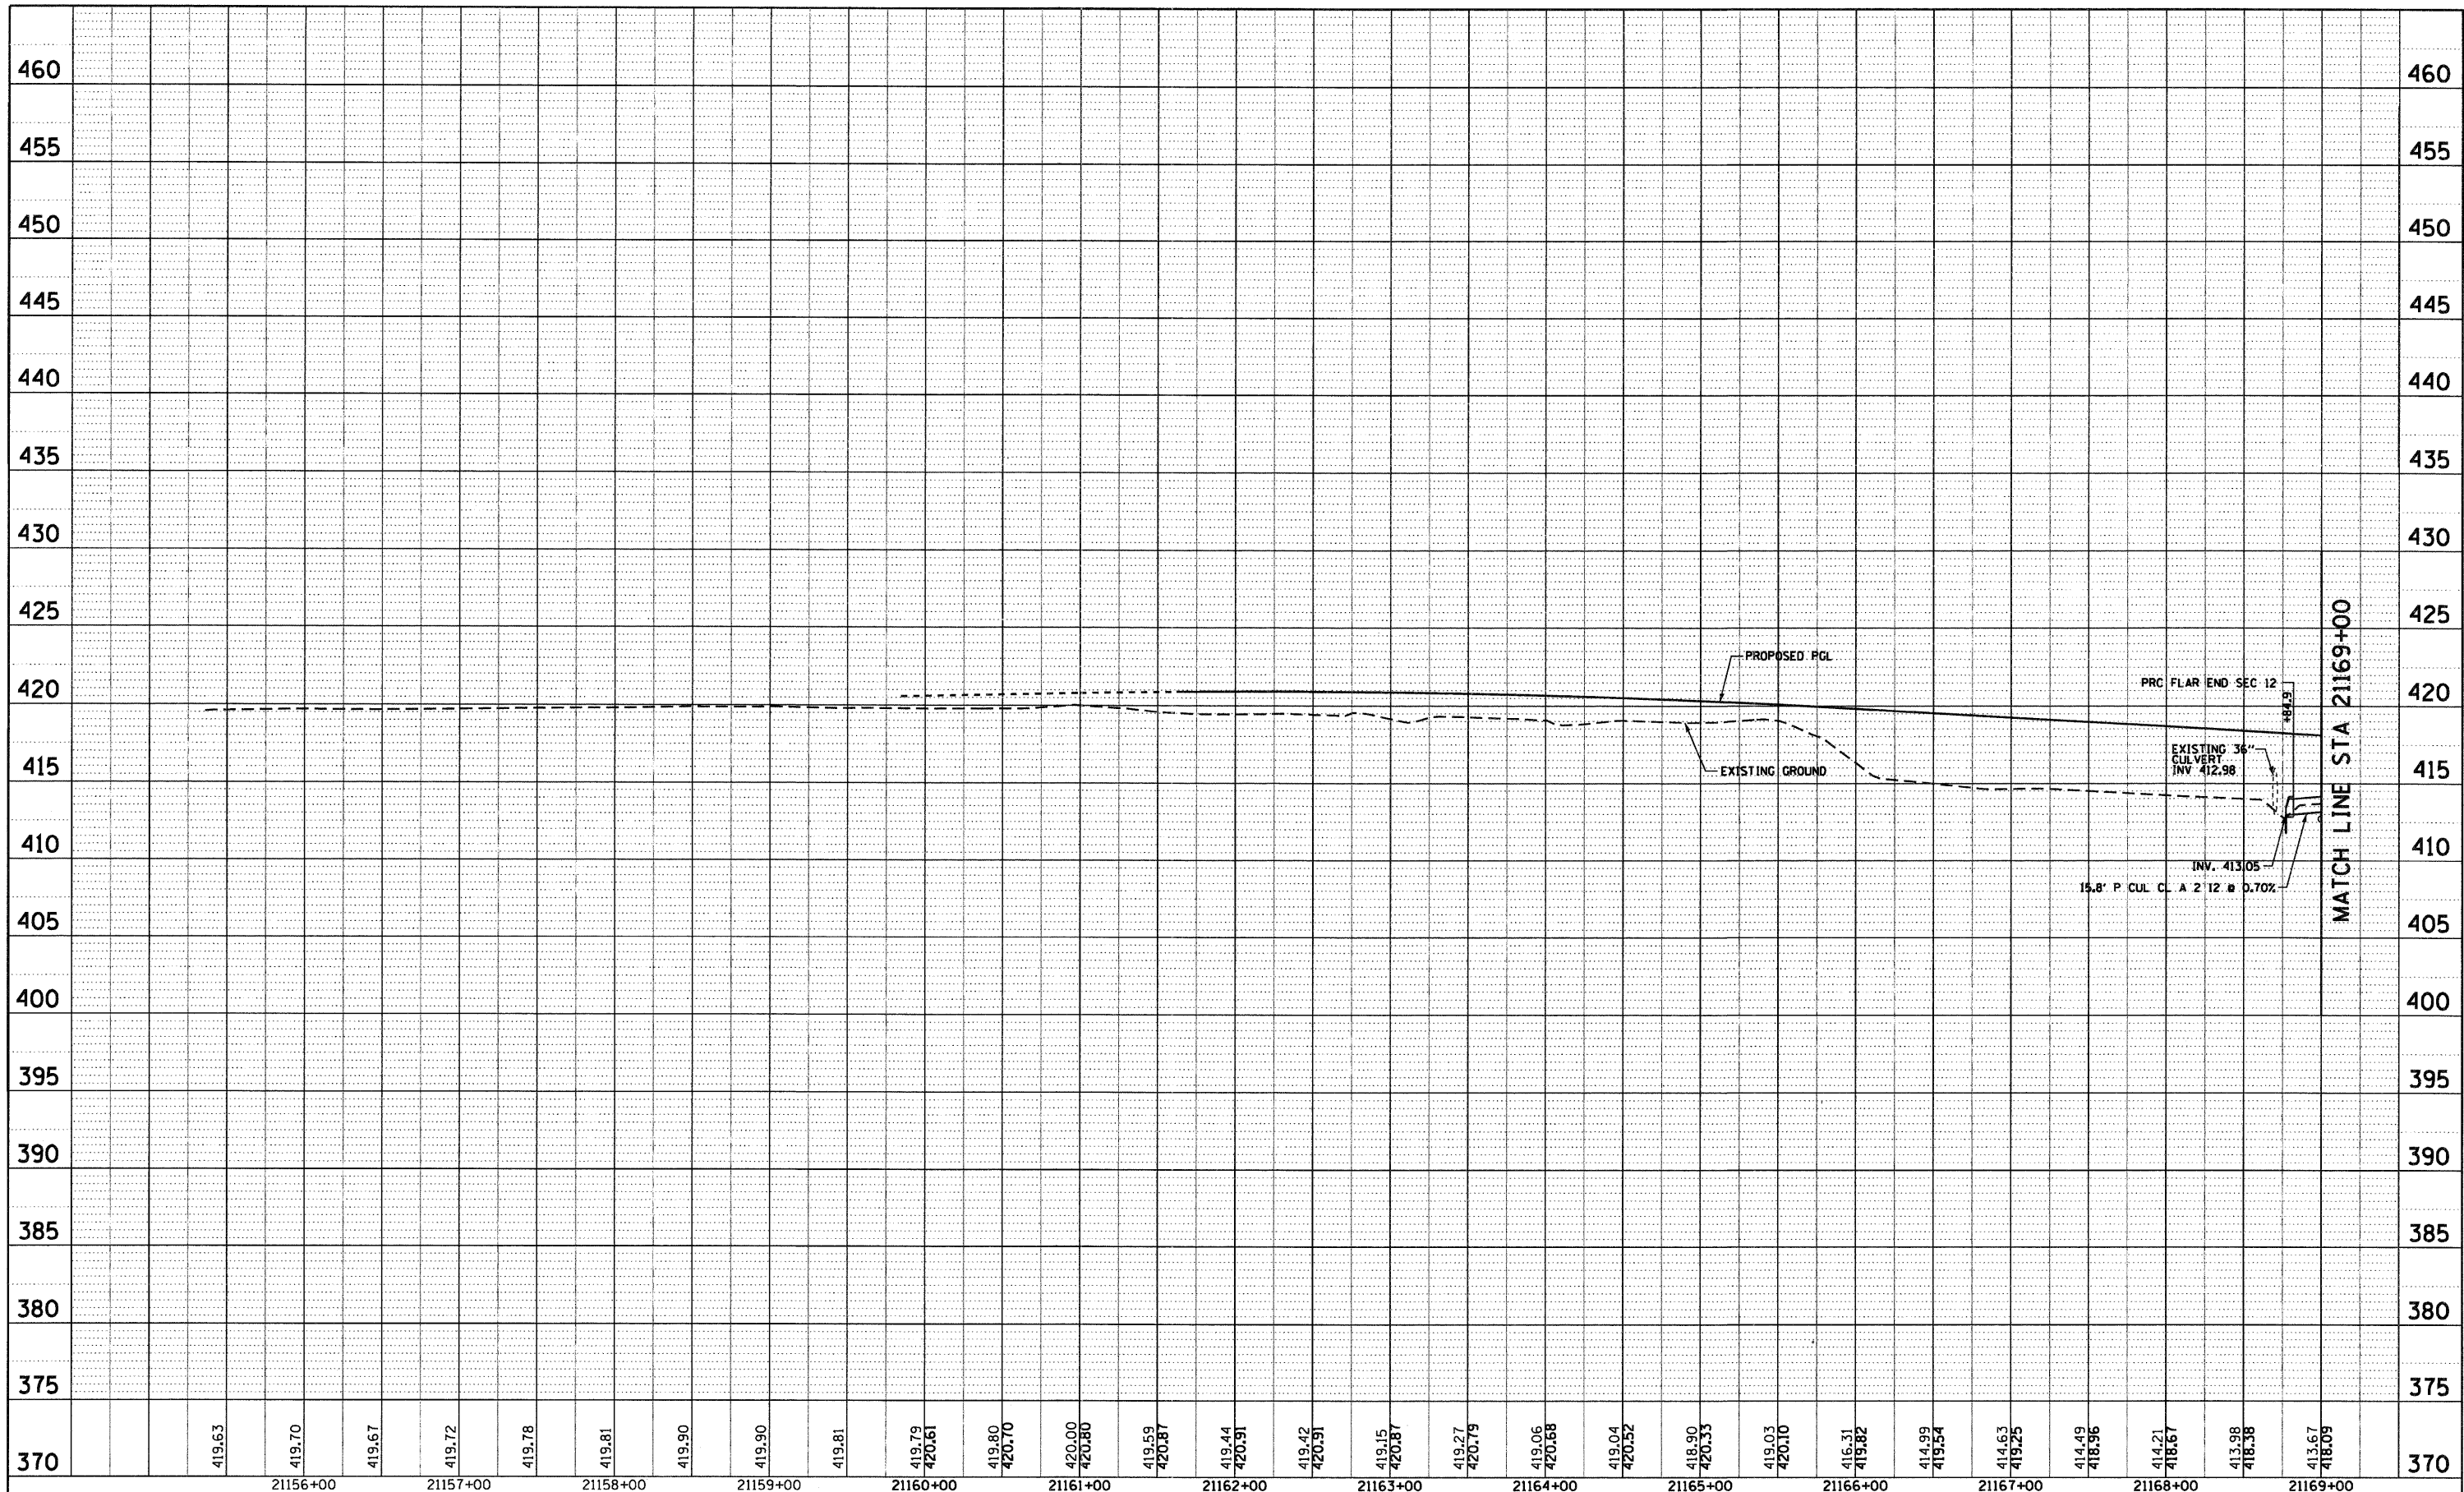

FILE NAME = D876A91-Sht-DrainProf87.DGN	USER NAME = EDeen	DESIGNED - JWM	REVISED -	<b>STATE OF ILLINOIS DEPARTMENT OF TRANSPORTATION</b>	<b>DRAINAGE PROFILE RAMP P-1</b>		F.A.I. RTE. 270	SECTION 60-1B-1	COUNTY MADISON	TOTAL SHEETS 712	SHEET NO. 278
	PLLOT SCALE = 1:50	DRAWN - JWM	REVISED -		SCALE: 1"=(H/50')V(5')	SHEET NO. 7 OF 15 SHEETS	STA. 21159+84.64 TO STA. 21169+00	CONTRACT NO. 76A91		[ILLINOIS] FED. AID PROJECT	
	PLLOT DATE = 3/18/11	CHECKED - MBL	REVISED -								
		DATE - 3/18/11	REVISED -								