


PLAN	SURVEYED	DATE
	ALIGNED	
	NOTED	
	RT. OF WAY CHECKED	
	PAID FILE NAME	
	NO.	

PROFILE	SURVEYED	DATE
	GRADES CHECKED	
	B.M. NOTED	
	STRUCTURE NOTATIONS CHRD	
	NO.	

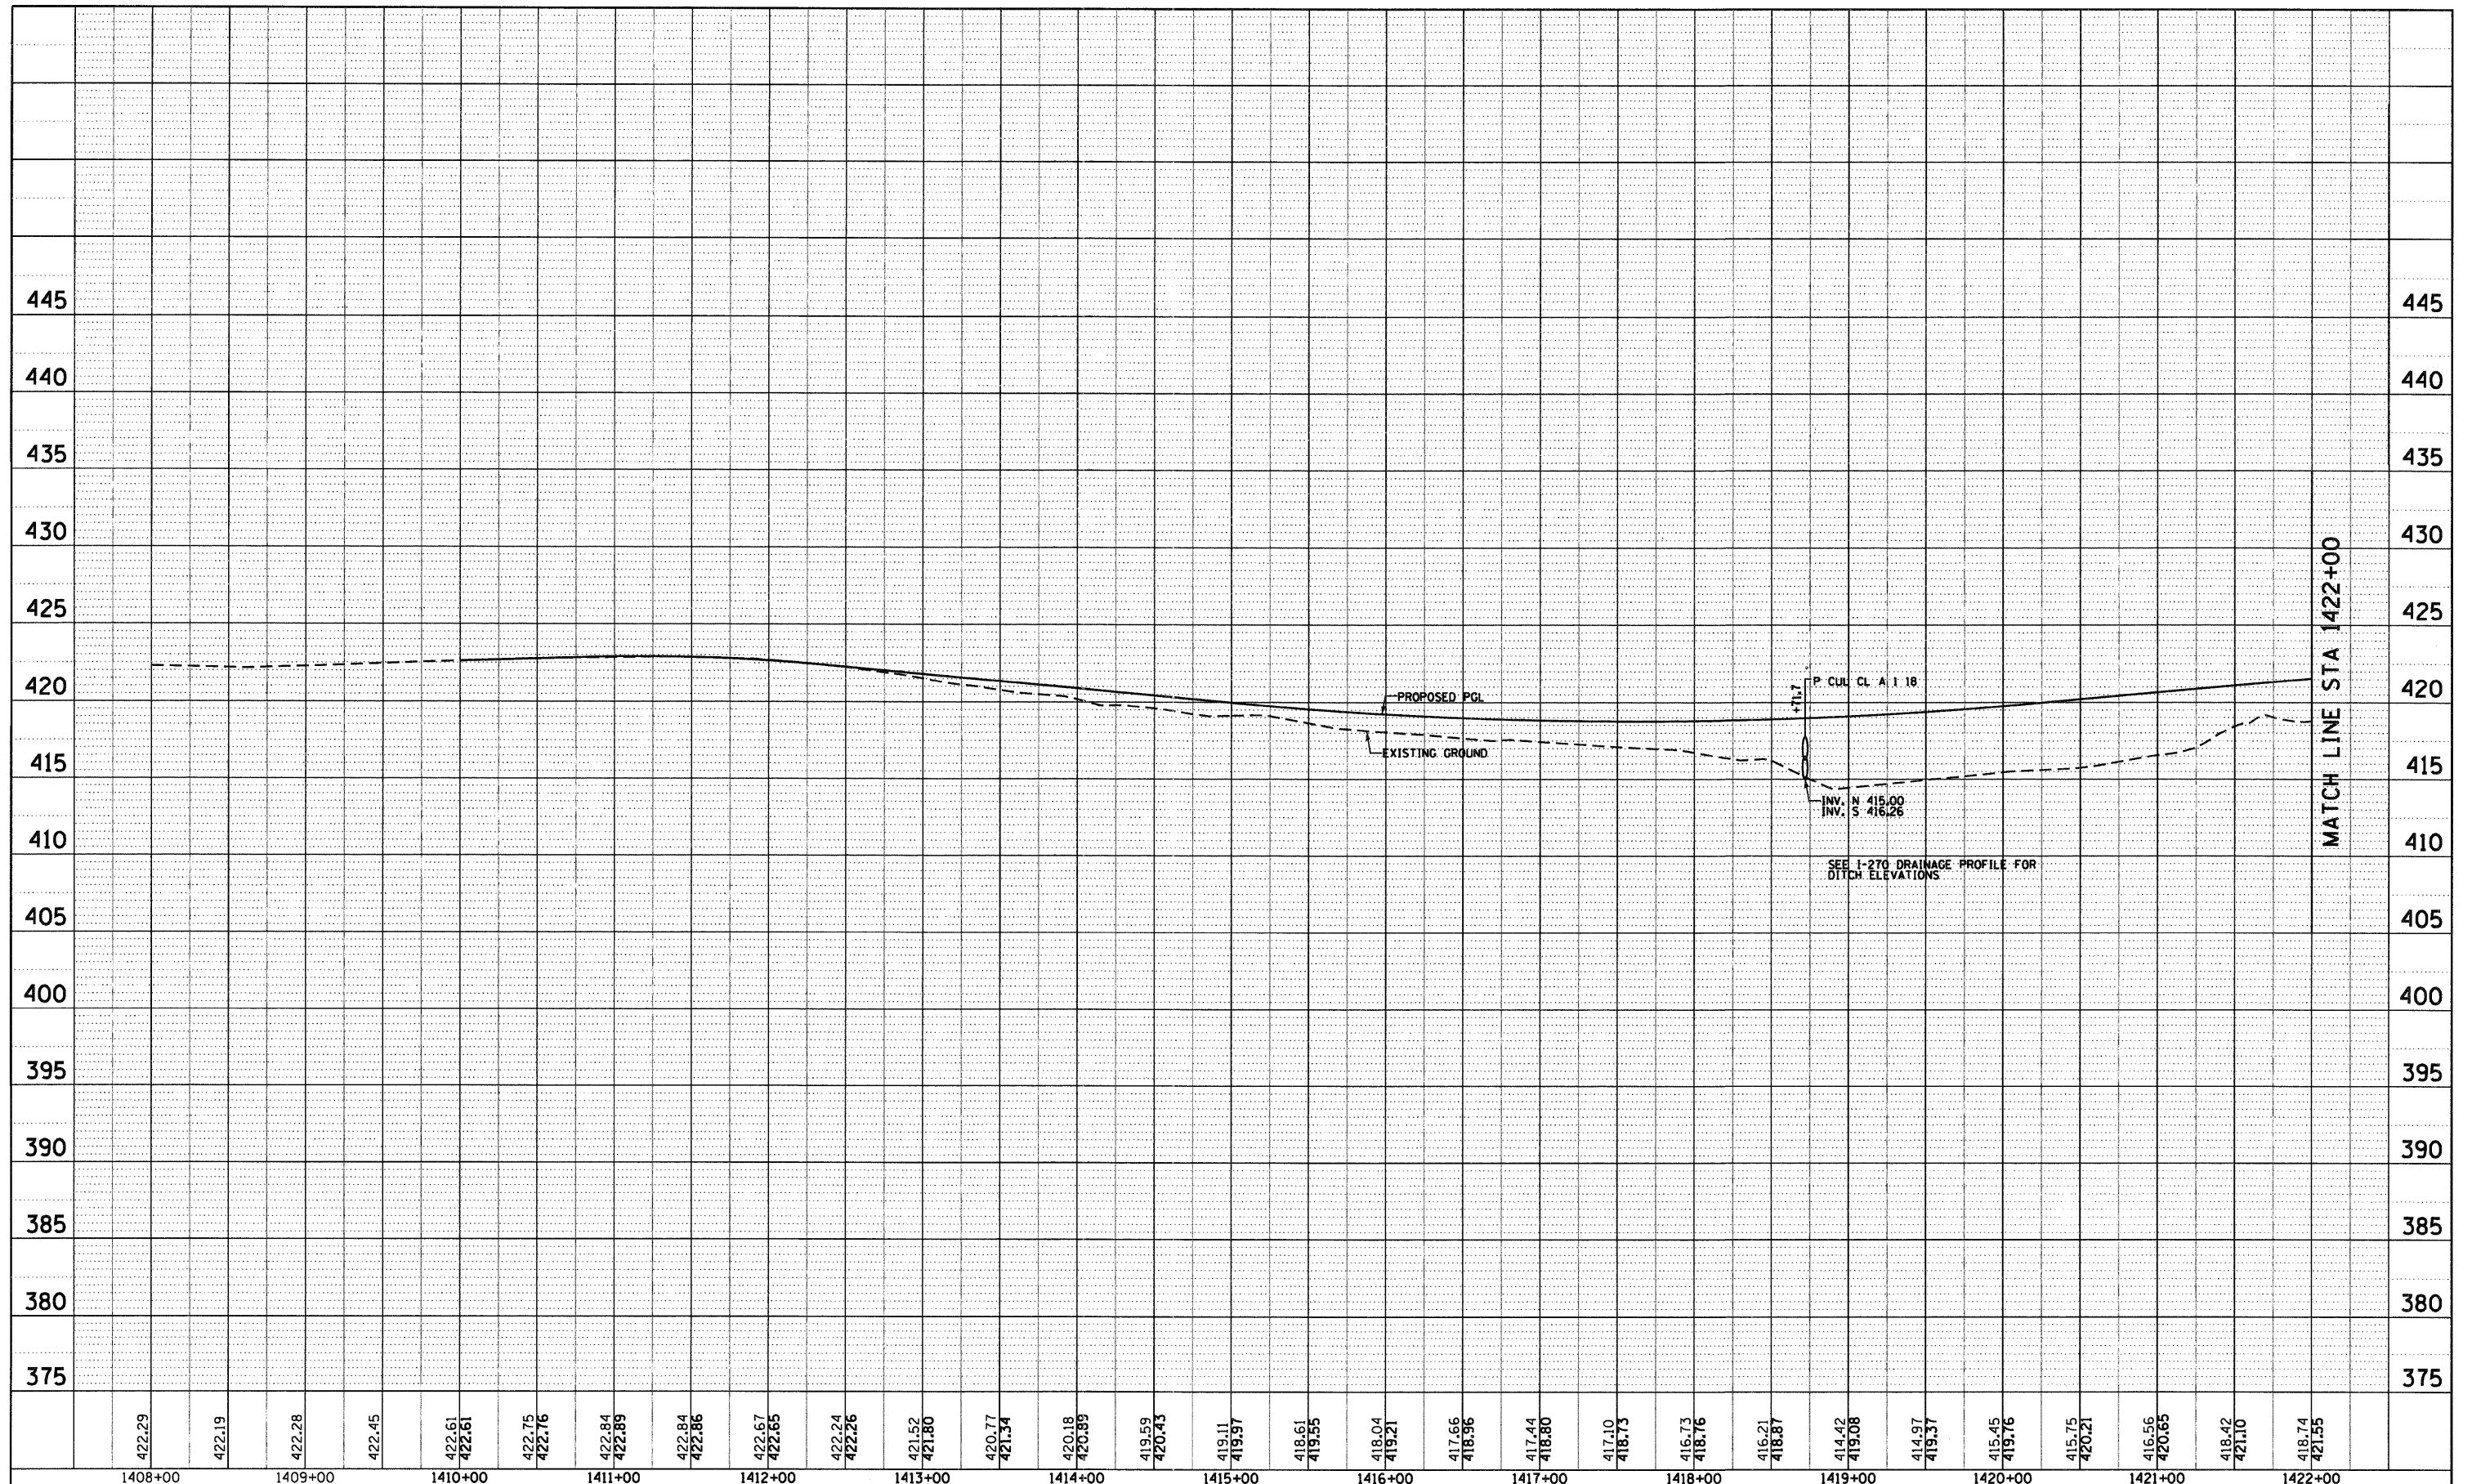

422.29	422.19	422.28	422.45	422.61	422.61	422.75	422.76	422.84	422.89	422.84	422.86	422.67	422.65	422.24	422.26	421.52	421.80	420.77	421.34	420.18	420.89	419.59	420.43	419.11	419.97	418.61	419.55	418.04	419.21	417.66	418.96	417.44	418.80	417.10	418.73	416.73	418.76	416.21	418.87	414.42	419.08	414.97	419.37	415.45	419.76	415.75	420.21	416.56	420.65	418.42	421.10	418.74	421.55
1408+00	1409+00	1410+00	1411+00	1412+00	1413+00	1414+00	1415+00	1416+00	1417+00	1418+00	1419+00	1420+00	1421+00	1422+00																																							

FILE NAME = D876A91-Shr-DrainProf18.DGN	USER NAME = EDean	DESIGNED - JWM	REVISED -	STATE OF ILLINOIS DEPARTMENT OF TRANSPORTATION	DRAINAGE PROFILE WATERWORKS ROAD		F.A.I. RTE. 270	SECTION 60-1B-1	COUNTY MADISON	TOTAL SHEETS 712	SHEET NO. 281
	PLOT SCALE = 1:50	DRAWN - JWM	REVISED -		SCALE: 1"=100' (V) 5"=100' (H)	SHEET NO. 10 OF 15 SHEETS	STA. 1410+00 TO STA. 1422+00	CONTRACT NO. 76A91		ILLINOIS FED. AID PROJECT	
	PLOT DATE = 3/18/11	CHECKED - MBL	REVISED -								
		DATE - 3/18/11	REVISED -								