



50 0 25 50 75
SCALE IN FEET

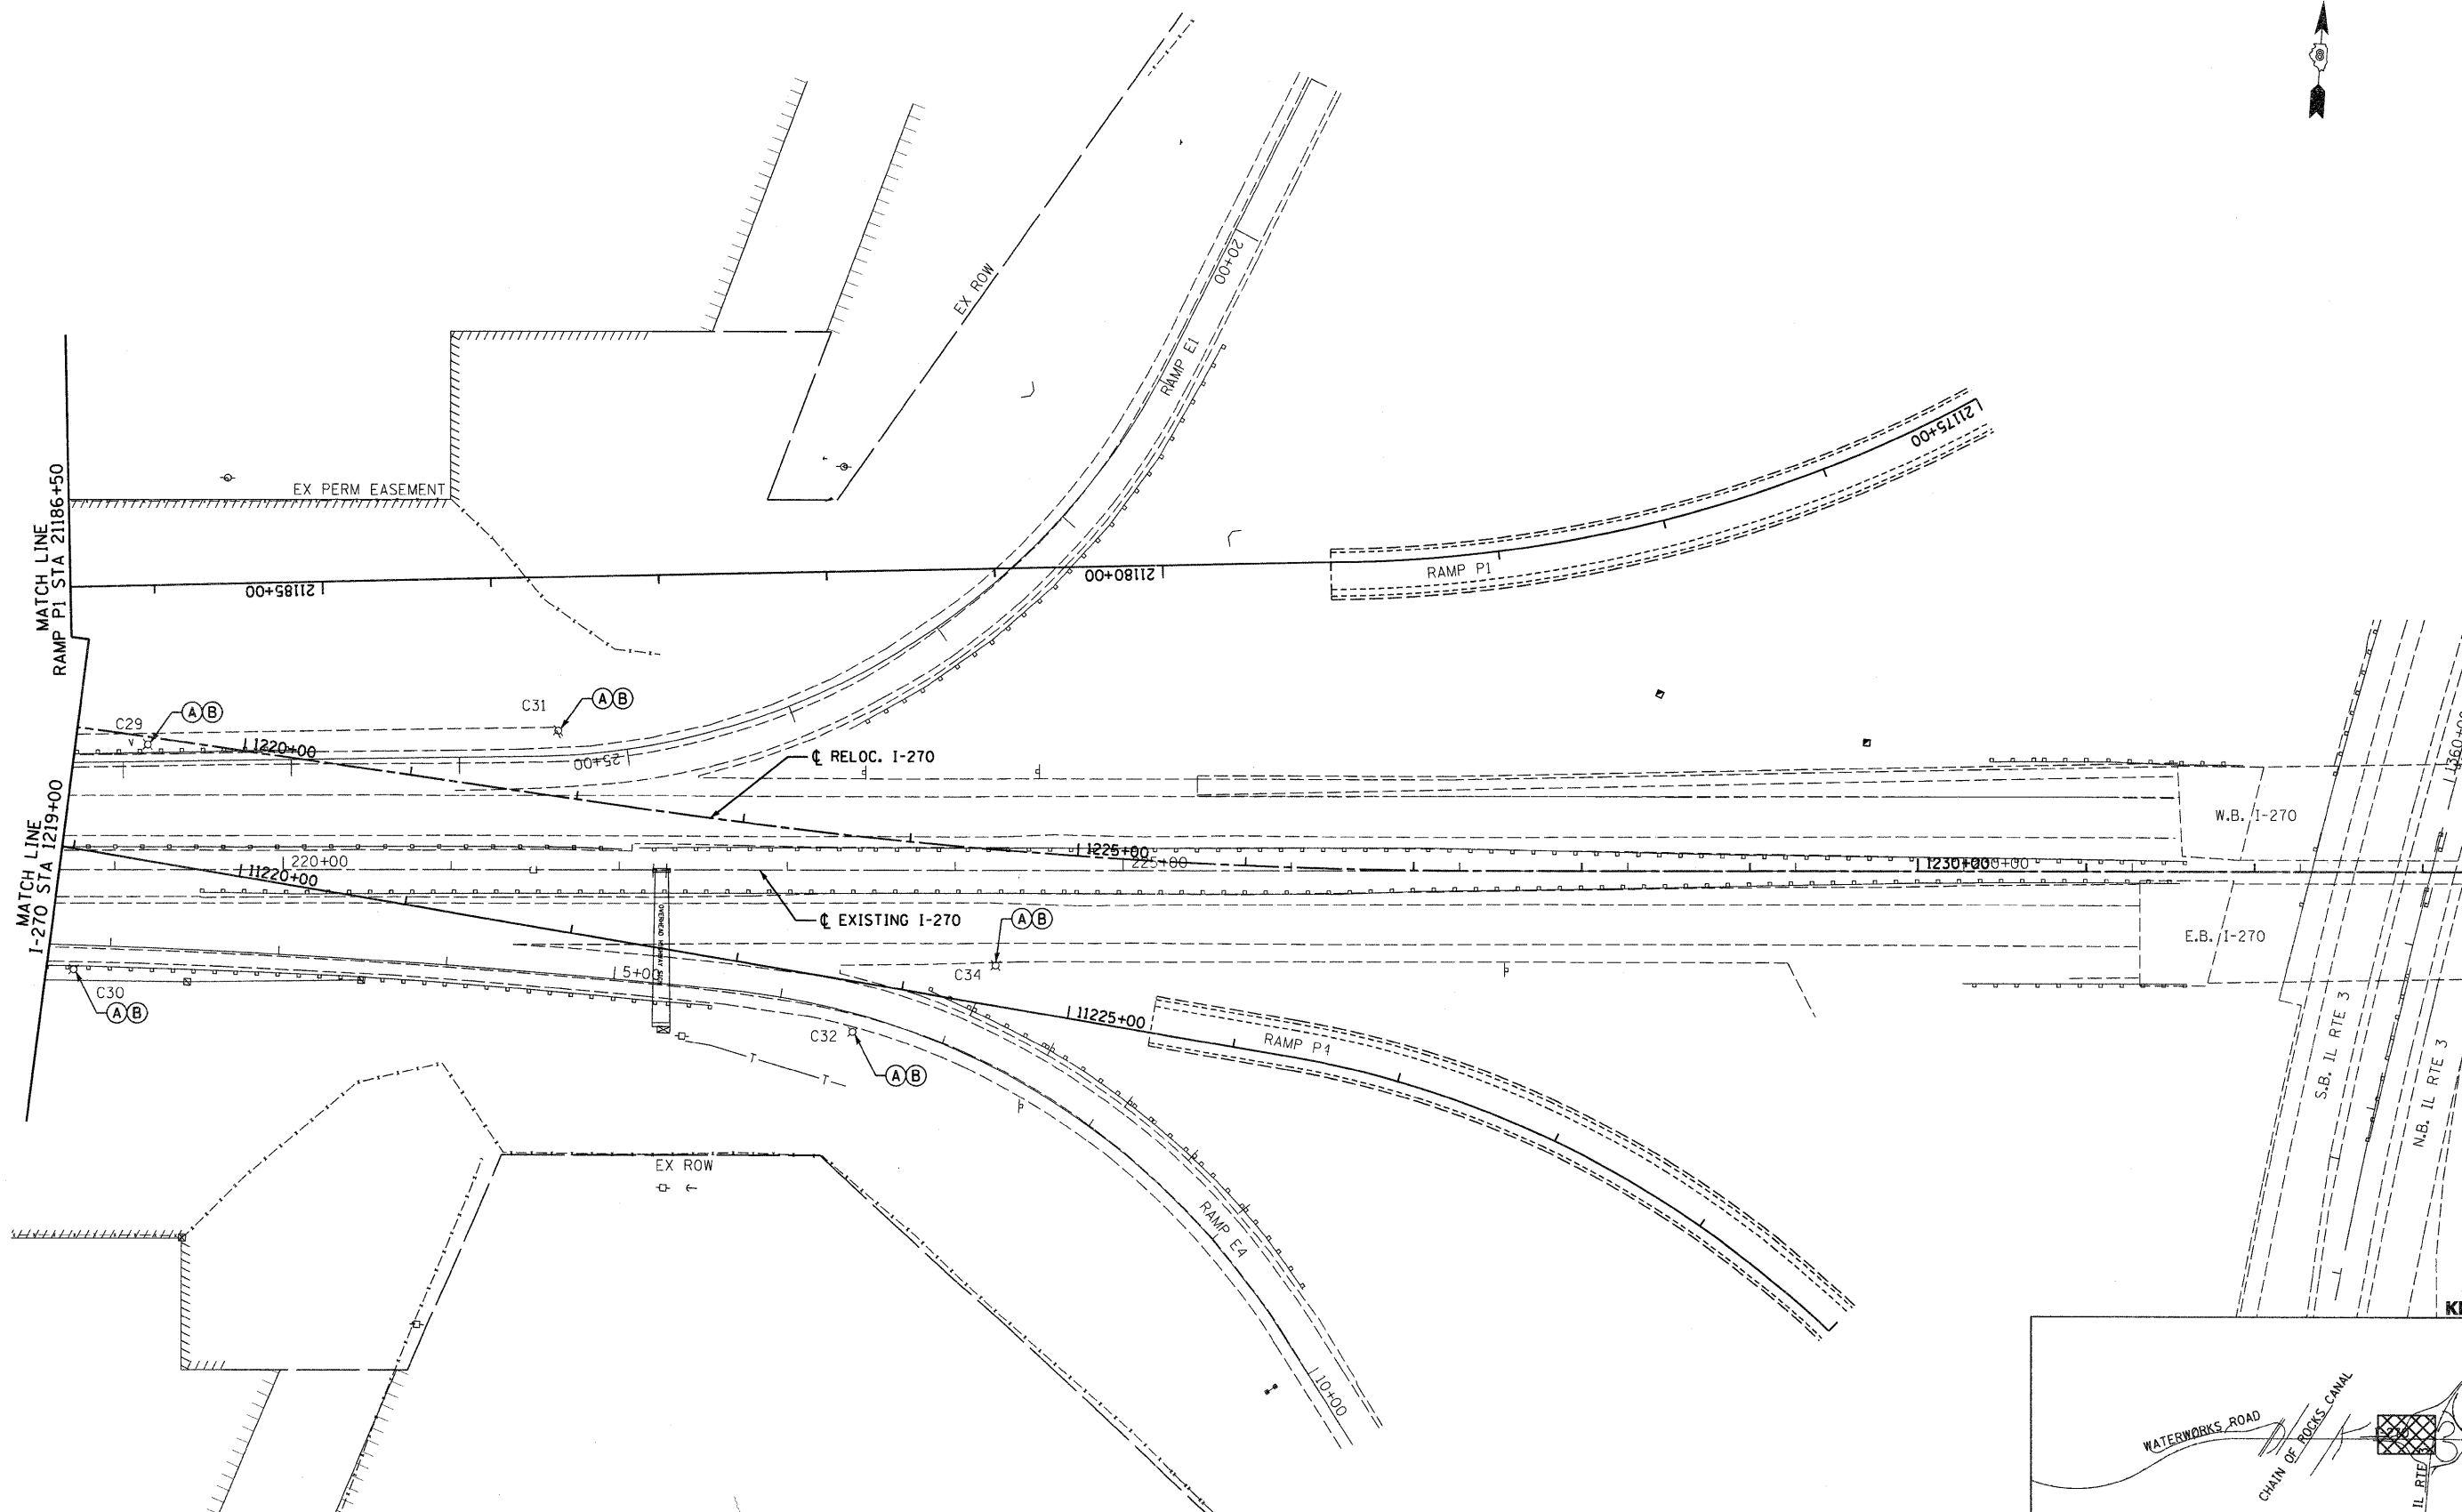

KEY MAP

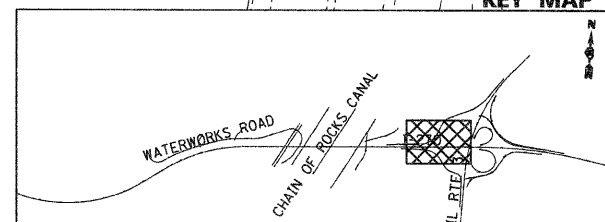

FILE NAME = #FILE#	USER NAME = #USER#	DESIGNED FSM	REVISED -	STATE OF ILLINOIS DEPARTMENT OF TRANSPORTATION	HIGHWAY LIGHTING REMOVAL PLANS INTERSTATE 270		FAI	SECTION	COUNTY	TOTAL SHEETS	SHEET NO.
	ABNA engineering	DRAWN SCR	REVISED -		270	60-1B-1	MADISON	712	328		
	PLOT SCALE = #SCALE#	CHECKED AAB	REVISED -		SCALE: 1" = 50'	SHEET NO. 7 OF 7 SHEETS	STA. 1219+00	TO STA. 1233+00	CONTRACT NO. 76A91		
	PLOT DATE = #DATE#	DATE 3/18/11	REVISED -		ILLINOIS FED. AID PROJECT						