



MATCHLINE STA. 1205+00

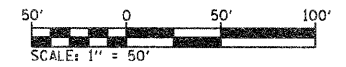

ITS 12A OF 18

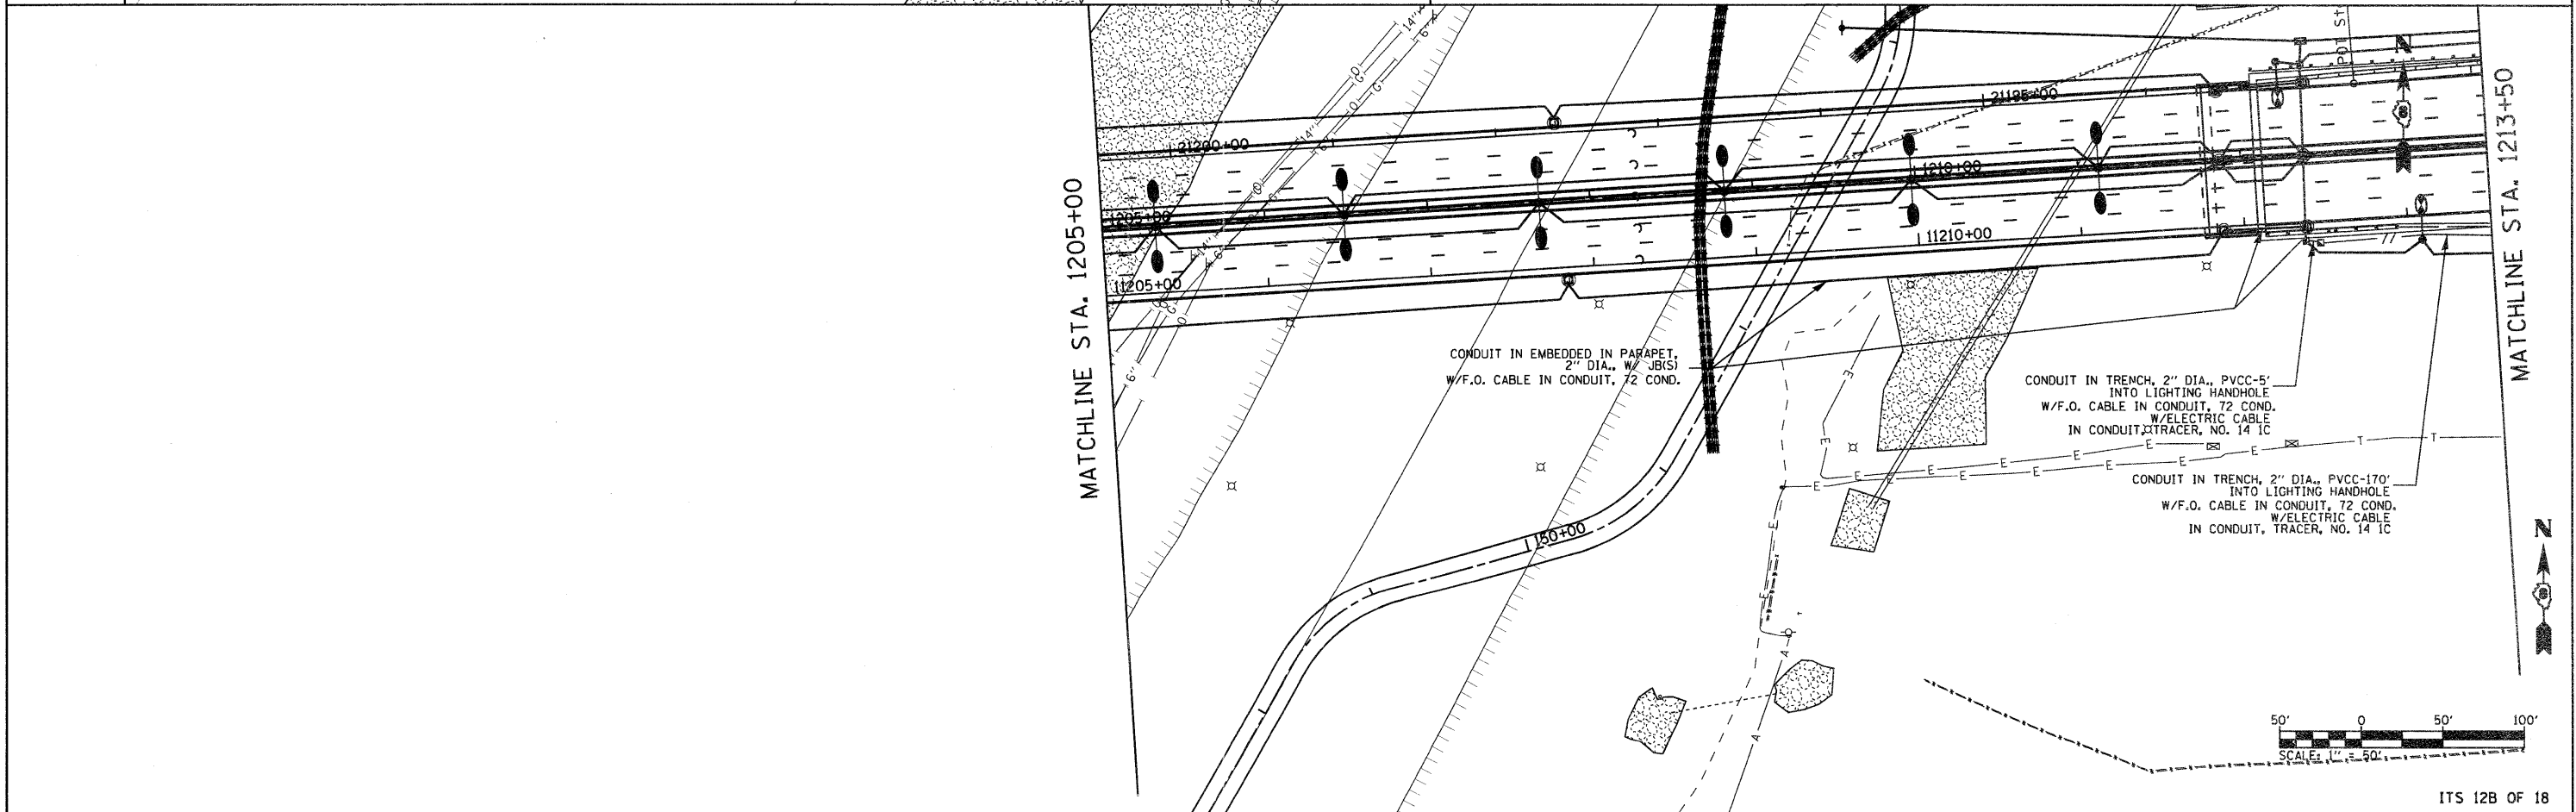

MATCHLINE STA. 1205+00

MATCHLINE STA. 1213+50



ITS 12B OF 18

FILE NAME =	USER NAME = prestonme	DESIGNED -	REVISED -
cr\pwork\pwidot\prestonme\dms64842\0876e91-shr-1tsp1an.dgn		DRAWN -	REVISED -
	PLOT SCALE = 50.0000' / IN.	CHECKED -	REVISED -
	PLOT DATE = 4/8/2011	DATE -	REVISED -

**STATE OF ILLINOIS
DEPARTMENT OF TRANSPORTATION**

**ITS MP0.7 AND MP0.4
PLAN SHEET**

SCALE: _____ SHEET NO. _____ OF _____ SHEETS STA. _____ TO STA. _____

F.A.U. RTE.	SECTION	COUNTY	TOTAL SHEETS	SHEET NO.
270	60-1B-1	MADISON	712	360
CONTRACT NO. 76A91				
FED. ROAD DIST. NO. _____ ILLINOIS FED. AID PROJECT				