
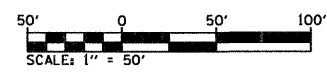


1A OF 2
ITS 13A OF 18

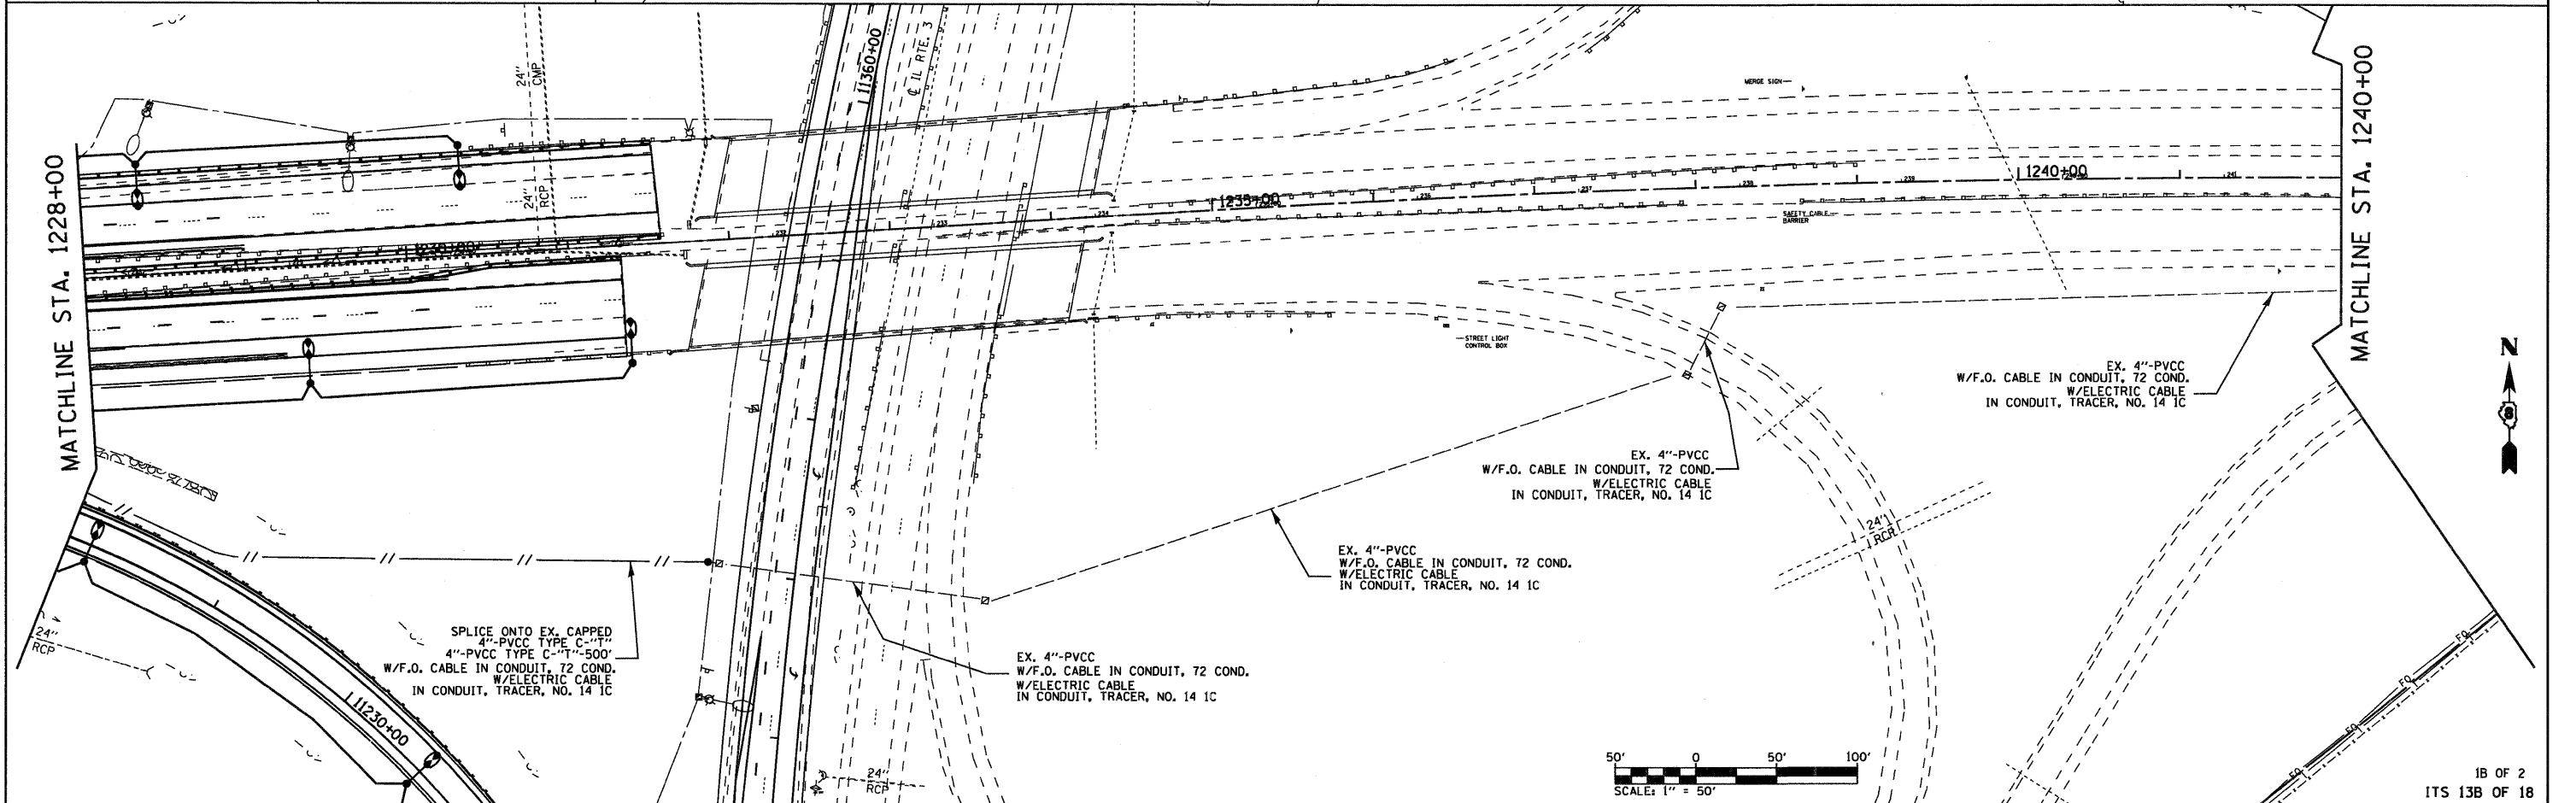

1B OF 2
ITS 13B OF 18

FILE NAME =	USER NAME = prestonne	DESIGNED -	REVISED -	STATE OF ILLINOIS DEPARTMENT OF TRANSPORTATION	ITS MP02.4 & MP03.2 PLAN SHEET 1 OF 2			F.A.I. RTE.	SECTION	COUNTY	TOTAL SHEETS	SHEET NO.
c:\pwork\pwsdot\prestonne\dms64842\0876e9l-shr-istaplendgn		DRAWN -	REVISED -		270	60-1B-1	MADISON	712	361			
PLOT SCALE = 50.0000' / IN.		CHECKED -	REVISED -		CONTRACT NO. 76A91							
PLOT DATE = 3/14/2011		DATE -	REVISED -		FED. ROAD DIST. NO. ILLINOIS FED. AID PROJECT							