
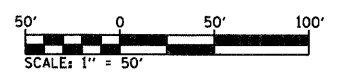


2A OF 2
ITS 14A OF 18

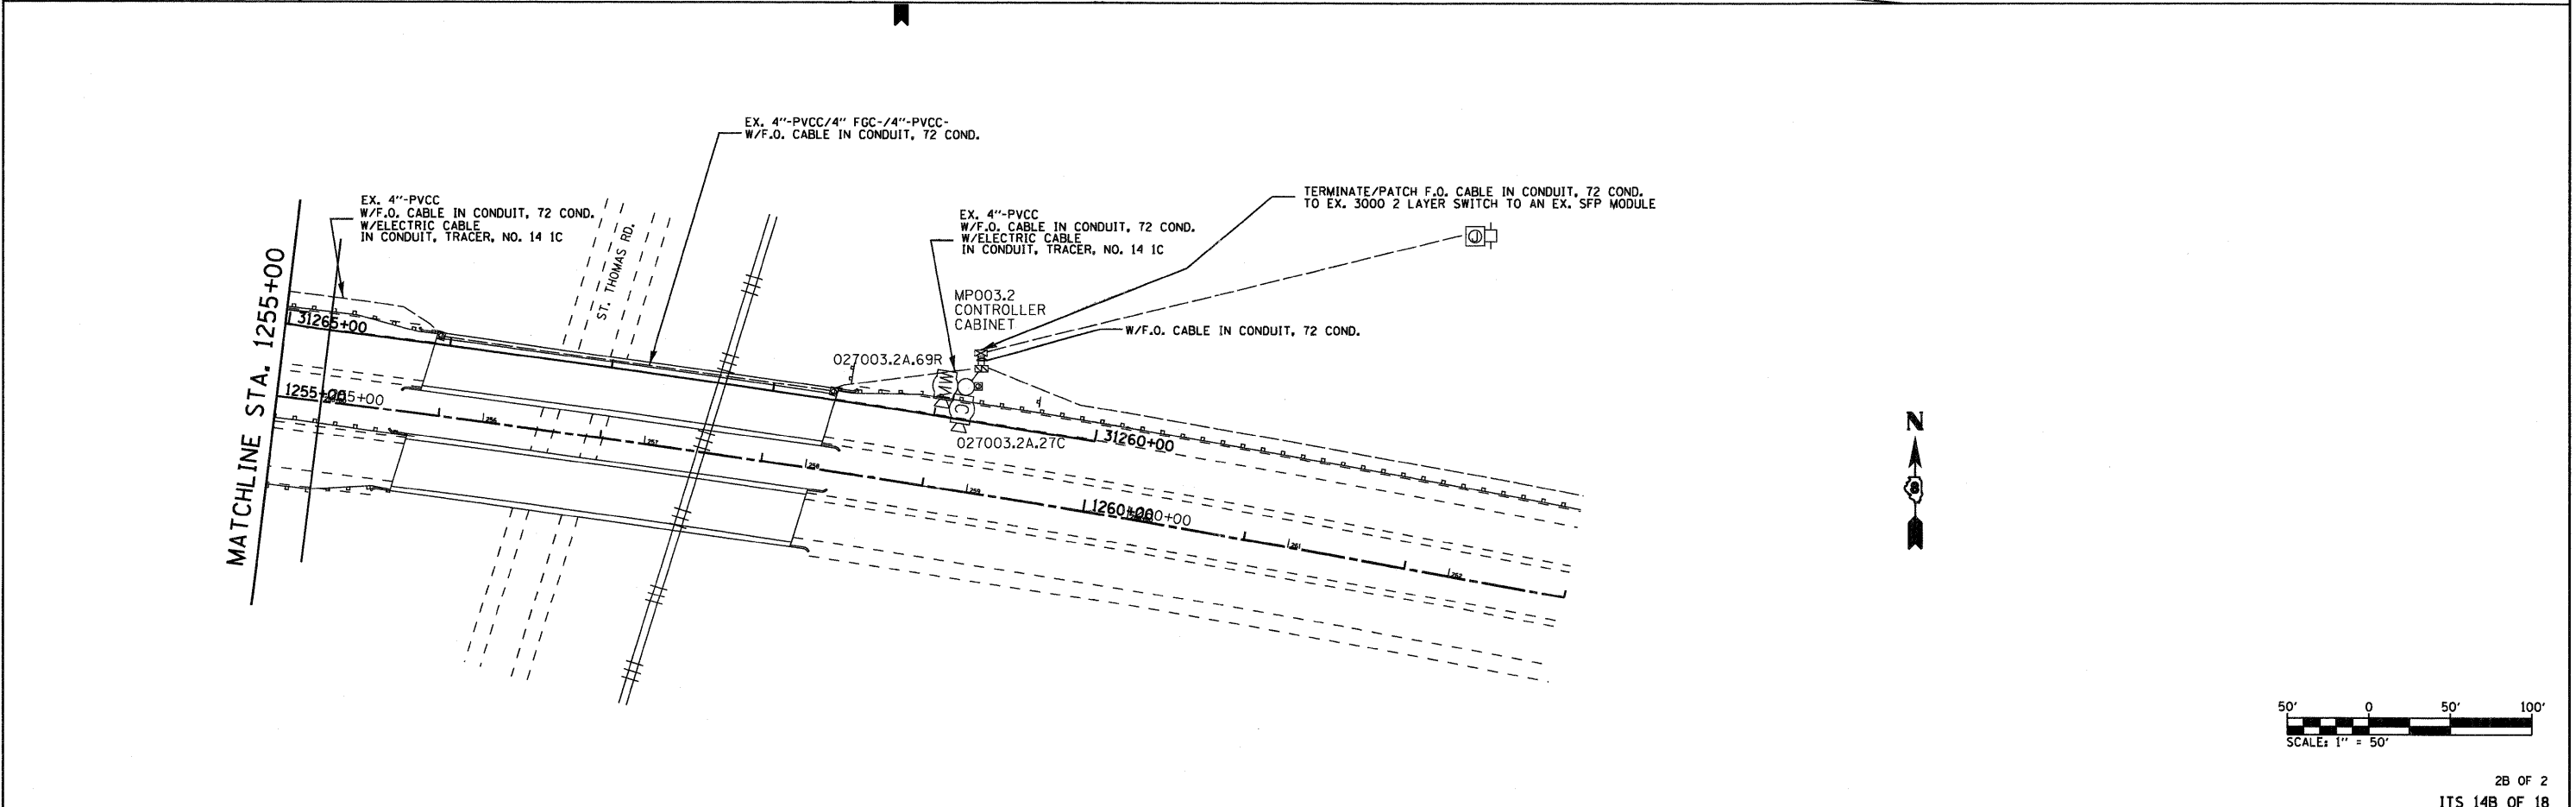

2B OF 2
ITS 14B OF 18

FILE NAME =	USER NAME = prestonne	DESIGNED -	REVISD -	STATE OF ILLINOIS DEPARTMENT OF TRANSPORTATION	ITS MP02.4 & MP03.2 PLAN SHEET 2 OF 2		F.A.L. RTE.	SECTION	COUNTY	TOTAL SHEETS	SHEET NO.
ci:\pe_work\pw\dat\prestonne\dms64842\0876a91-shc-11sp1andgn		DRAWN -	REVISD -		270	60-1B-1	MADISON	712	362		
	PLOT SCALE = 50.0000 ' / IN.	CHECKED -	REVISD -		CONTRACT NO. 76A91						
	PLOT DATE = 3/14/2011	DATE -	REVISD -		SCALE: _____ SHEET NO. ____ OF ____ SHEETS STA. _____ TO STA. _____		FED. ROAD DIST. NO. ILLINOIS FED. AID PROJECT				