


CROSS SECTION
(Looking East)

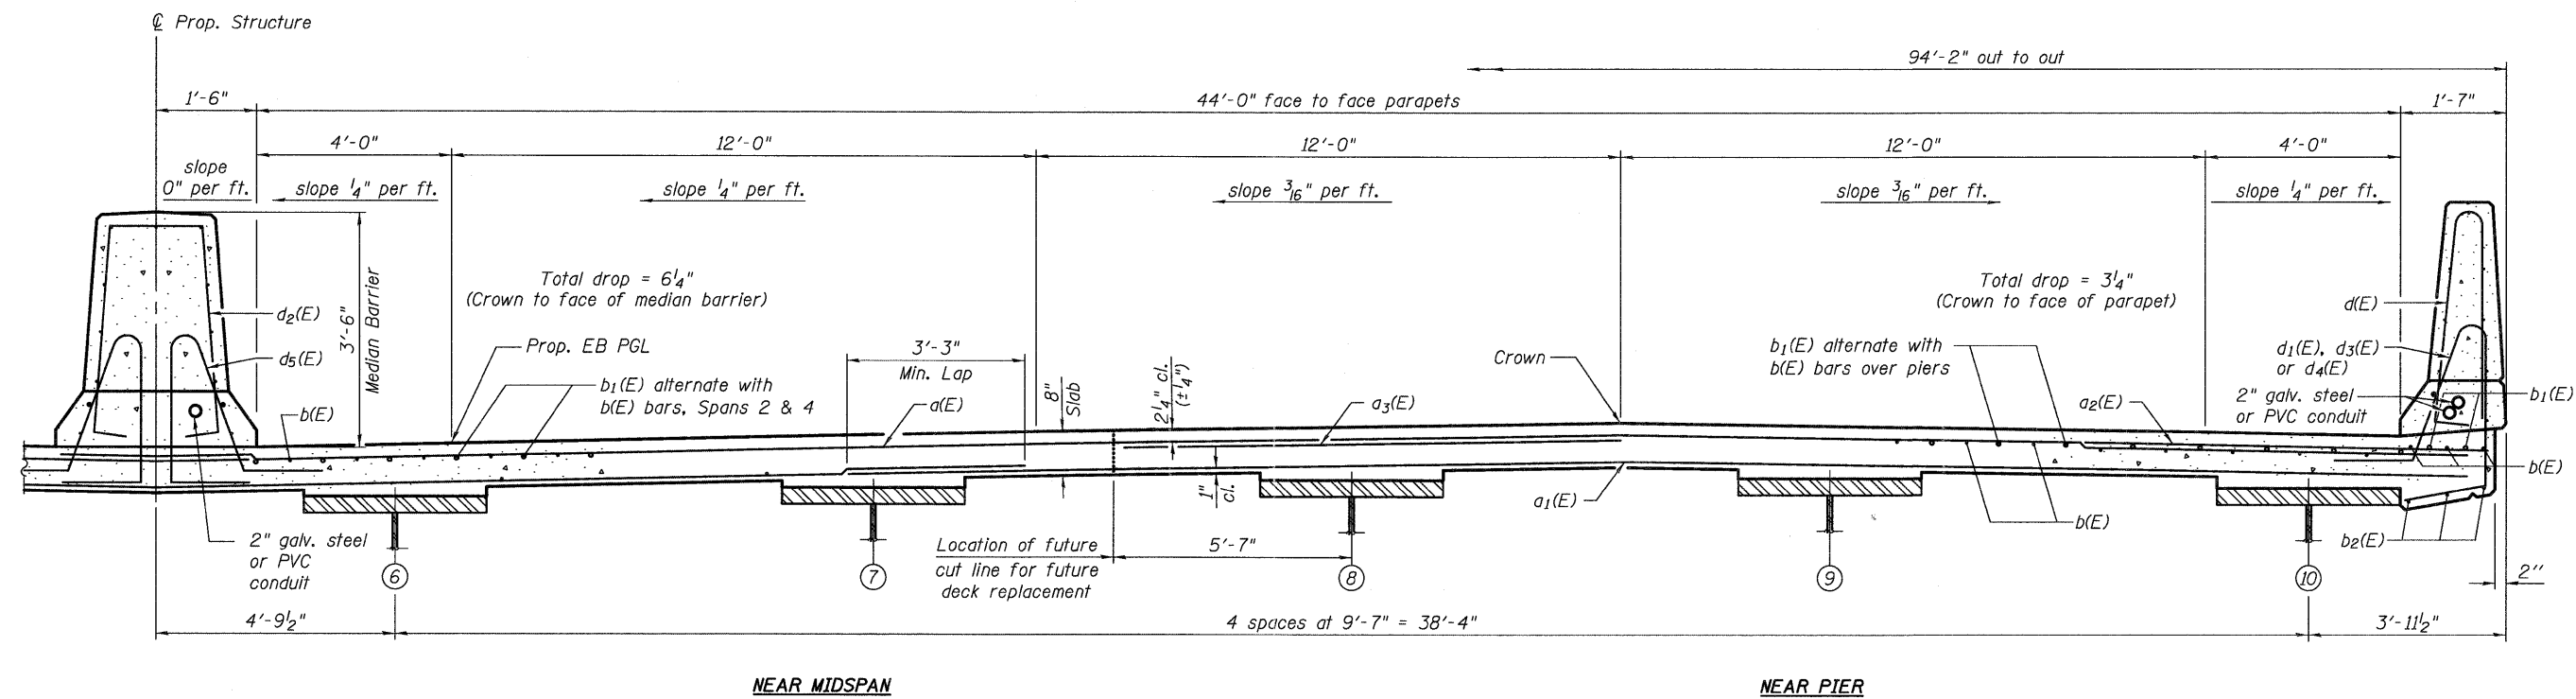

CROSS SECTION
(Looking East)

NOTE:

1. Cost of conduit is included with Concrete Superstructure.

3/15/2011 2:44:27 PM
 c:\pwworking\hmc\d0549104\0600345-76A91-034-SDT.dgn
 jmgus

 HDR ENGINEERING, INC.	USER NAME = jmgus FILE NAME = 0600345-76A91-034-SDT.DGN PLOT SCALE = NONE PLOT DATE = 3/18/2011	DESIGNED - BWC CHECKED - LGP DRAWN - JM CHECKED - BSK	REVISED - REVISED - REVISED - REVISED -	STATE OF ILLINOIS DEPARTMENT OF TRANSPORTATION	SUPERSTRUCTURE DETAILS - DECK SECTION STRUCTURE NO. 060-0345	F.A.I. RTE. = 270 SECTION = 60-18-1	COUNTY = MADISON	TOTAL SHEETS = 712 SHEET NO. = 413	CONTRACT NO. 76A91
	BRIDGE SHEET NO. 34 OF 133 SHEETS						ILLINOIS FED. AID PROJECT		