


SECTION A-A (LOOKING NORTH)
SECTION B-B (LOOKING SOUTH)

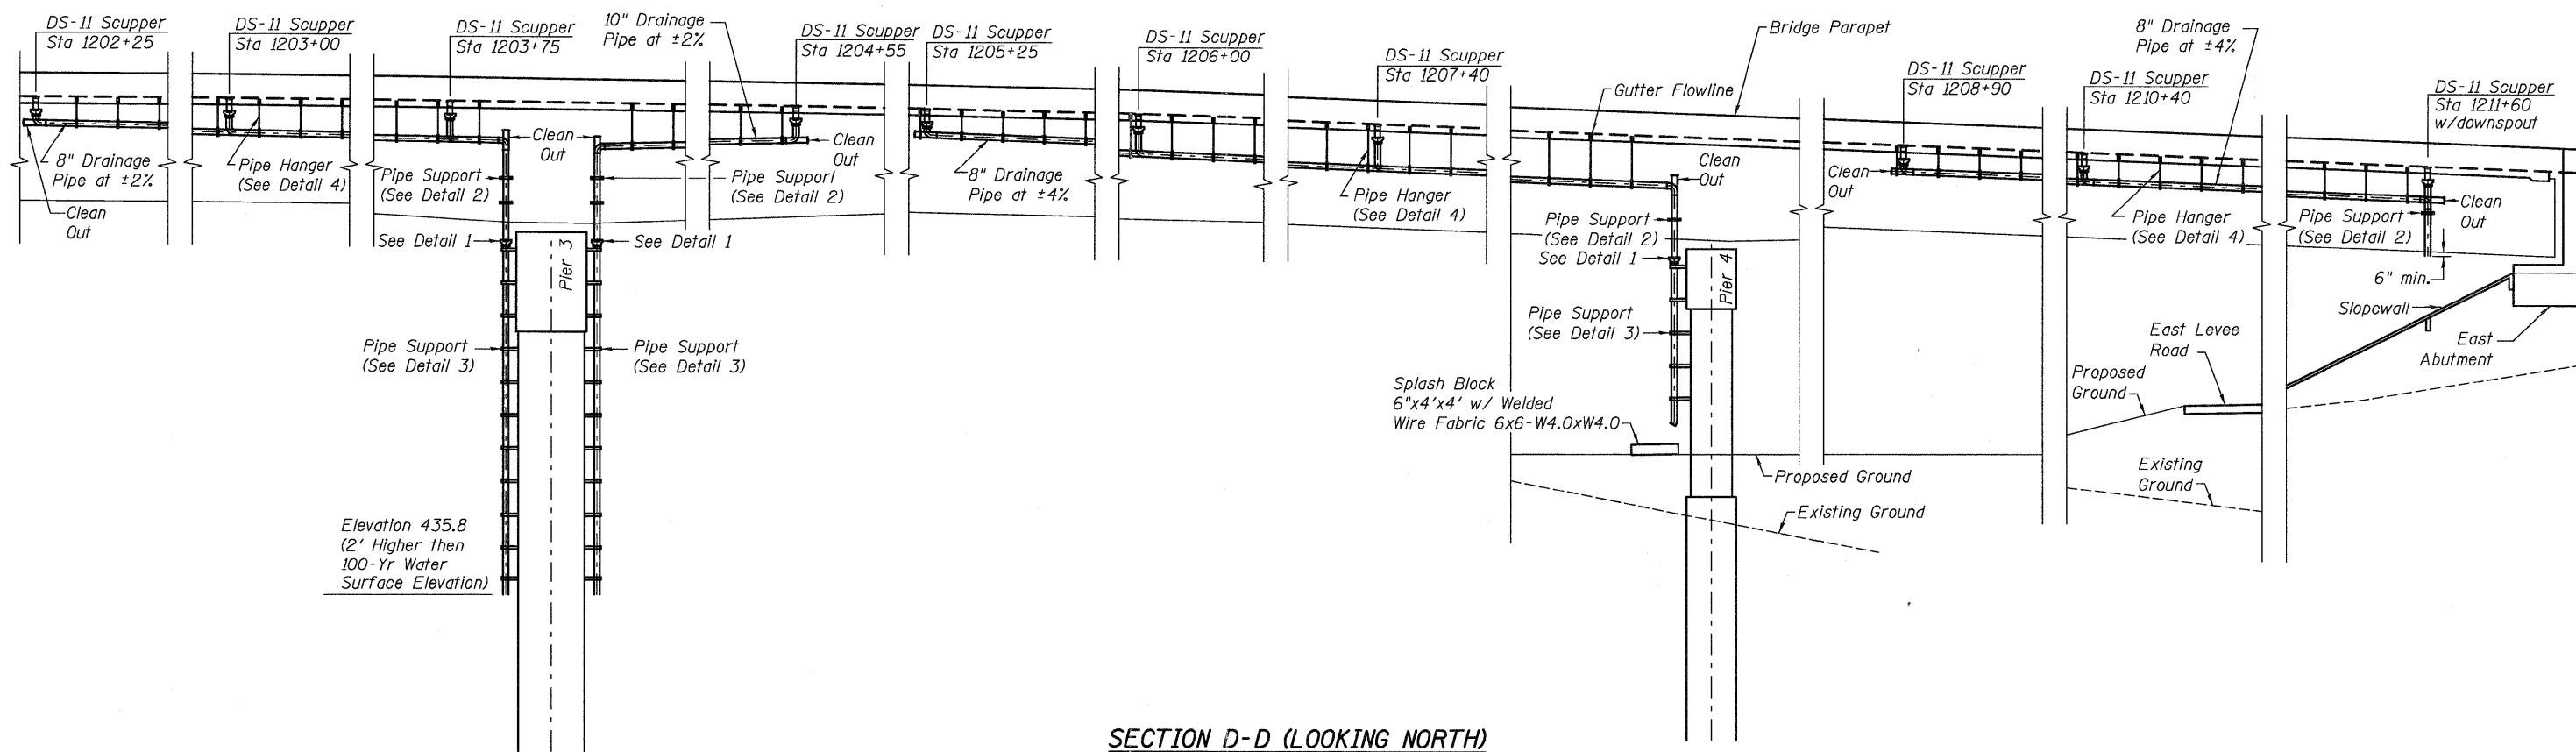

SECTION D-D (LOOKING NORTH)
SECTION E-E (LOOKING SOUTH)

FILE NAME = #FILE#

USER NAME = #USER#

DESIGNED -

REVISED -



PLOT SCALE = #SCALE#
 PLOT DATE = 3/15/2011

CHECKED -
 DRAWN -
 CHECKED -

REVISED -
 REVISED -
 REVISED -

STATE OF ILLINOIS
DEPARTMENT OF TRANSPORTATION

DRAINAGE SYSTEM DETAILS
STRUCTURE NO. 060-0345

BRIDGE SHEET NO. 103 OF 133 SHEETS

| F.A.L. RTE. | SECTION | COUNTY | TOTAL SHEETS | SHEET NO. |
|---------------------------|---------|---------|--------------|-----------|
| 270 | 60-1B-1 | MADISON | 712 | 482 |
| CONTRACT NO. 76A91 | | | | |
| ILLINOIS FED. AID PROJECT | | | | |