


**ELEVATION**

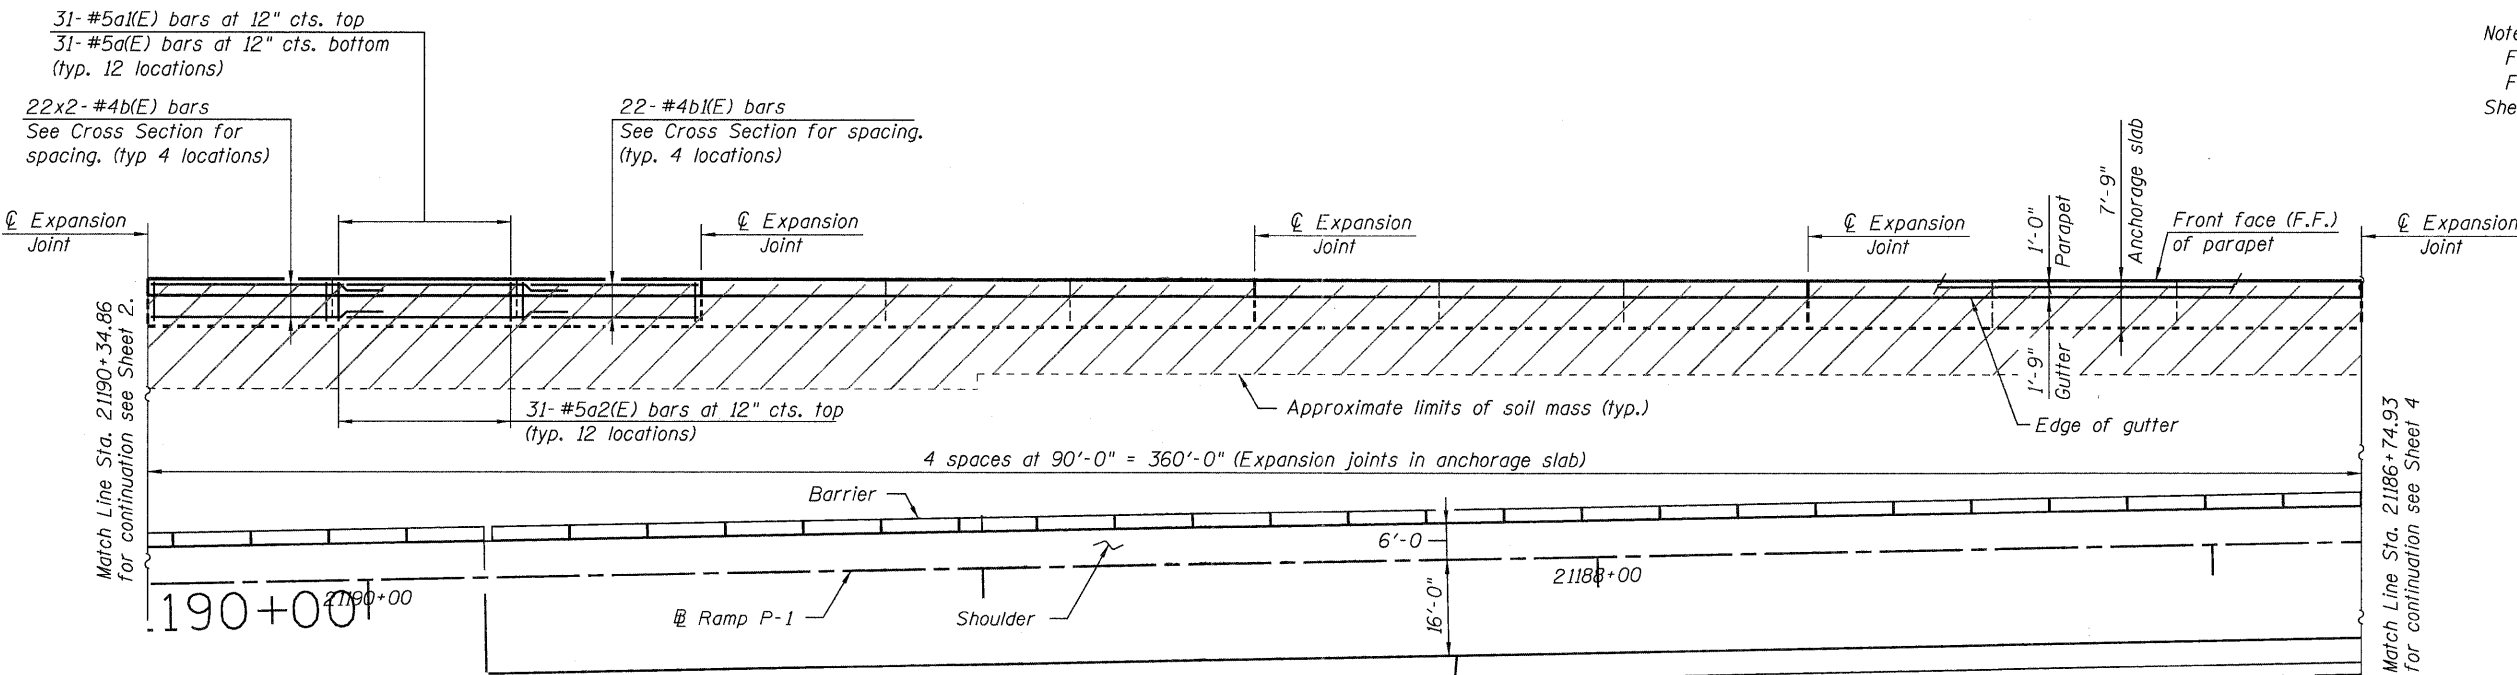

**PLAN**

Notes:  
For Cross Section see Sheet 5.  
For Parapet Railing details see Sheet 7.

FILE NAME =	USER NAME = jehrhart
060W008-76A91-003-Detail.pln.dgn	
PLOT SCALE = 1:15.36	
PLOT DATE = 3/18/11	

DESIGNED - JCE	REVISED -
CHECKED - PMH	REVISED -
DRAWN - AMV	REVISED -
CHECKED - JCE	REVISED -

STATE OF ILLINOIS  
DEPARTMENT OF TRANSPORTATION

MSE WALL - PLAN AND ELEVATION  
STRUCTURE NO. 060-W008

SHEET NO. 3 OF 19 SHEETS

F.A.I. RTE.	SECTION	COUNTY	TOTAL SHEETS	SHEET NO.
270	60-1B-1	MADISON	712	515
			CONTRACT NO. 76A91	
ILLINOIS FED. AID PROJECT				