


**ELEVATION**

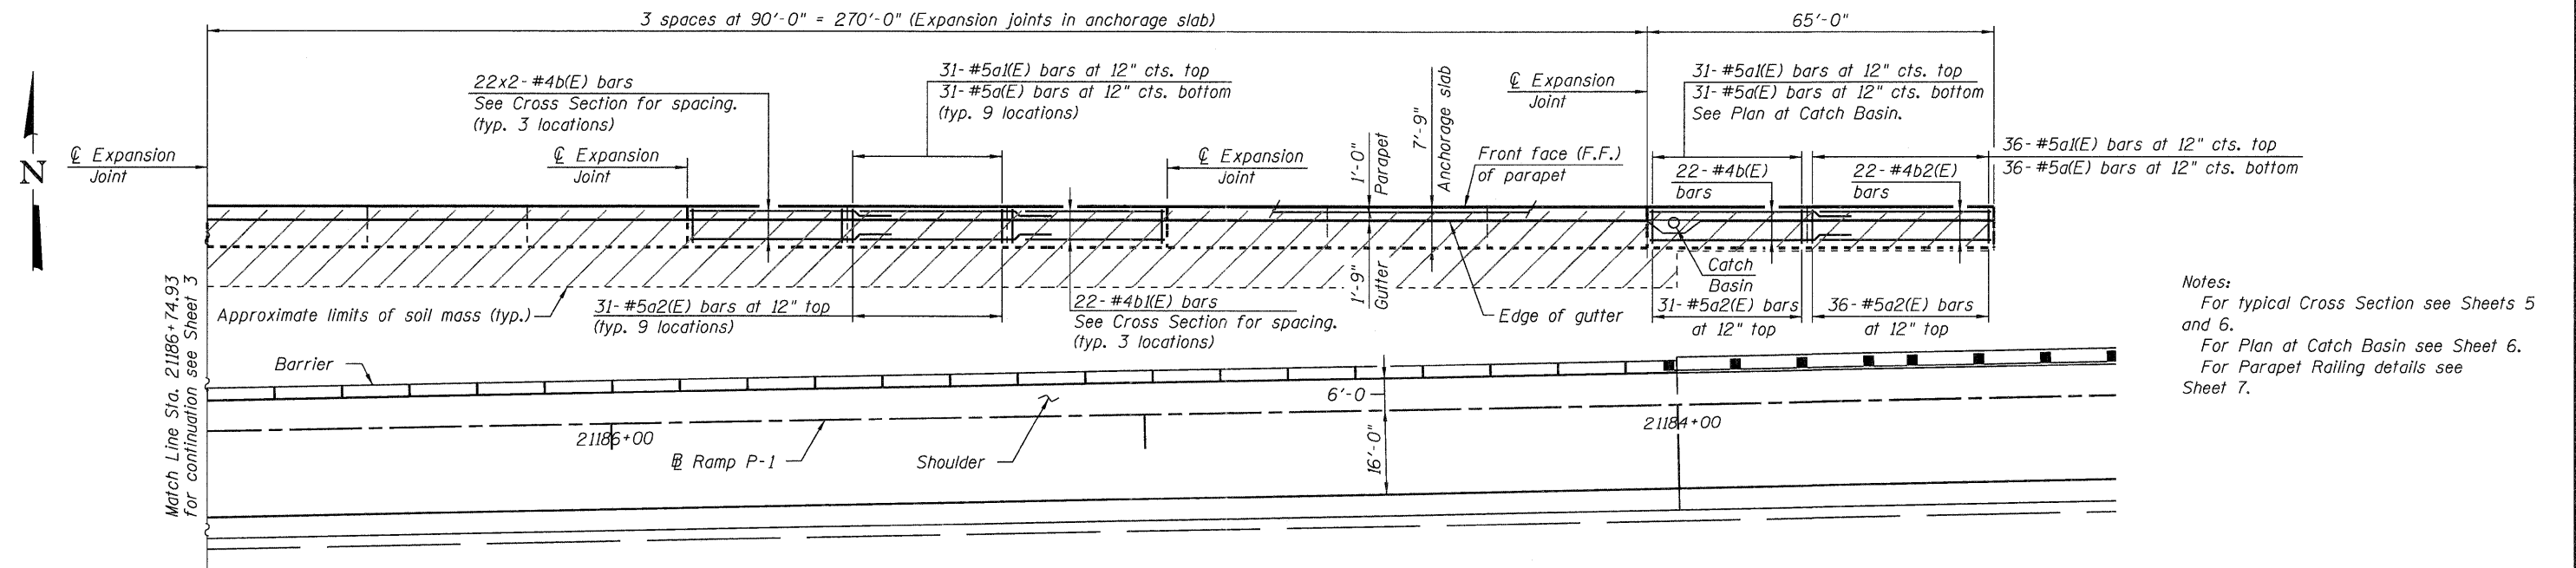

**PLAN**

Notes:  
 For typical Cross Section see Sheets 5 and 6.  
 For Plan at Catch Basin see Sheet 6.  
 For Parapet Railing details see Sheet 7.

McDonough Associates Inc.  
 Engineers / Architects  
 730 East Randolph Street Chicago, Illinois 60601

FILE NAME = 060W008-76A91-004-Detail.plt.dgn  
 USER NAME = jsh/hart  
 PLOT SCALE = 1:15.36  
 PLOT DATE = 3/18/11

DESIGNED - JCE  
 CHECKED - PMH  
 DRAWN - AMV  
 CHECKED - JCE

REVISED -  
 REVISED -  
 REVISED -  
 REVISED -

STATE OF ILLINOIS  
 DEPARTMENT OF TRANSPORTATION

MSE WALL - PLAN AND ELEVATION  
 STRUCTURE NO. 060-W008  
 SHEET NO. 4 OF 19 SHEETS

F.A.I. RTE.	SECTION	COUNTY	TOTAL SHEETS	SHEET NO.
270	60-1B-1	MADISON	712	516
CONTRACT NO. 76A91			ILLINOIS FED. AID PROJECT	