


DATE	
BY	
SURVEYED	
PLOTTED	
TEMPLATE	
AREAS	
CHECKED	
FINAL	
NOTE BOOK	
NO.	

DATE	
BY	
SURVEYED	
PLOTTED	
TEMPLATE	
AREAS	
CHECKED	
ORIGINAL	
NOTE BOOK	
NO.	

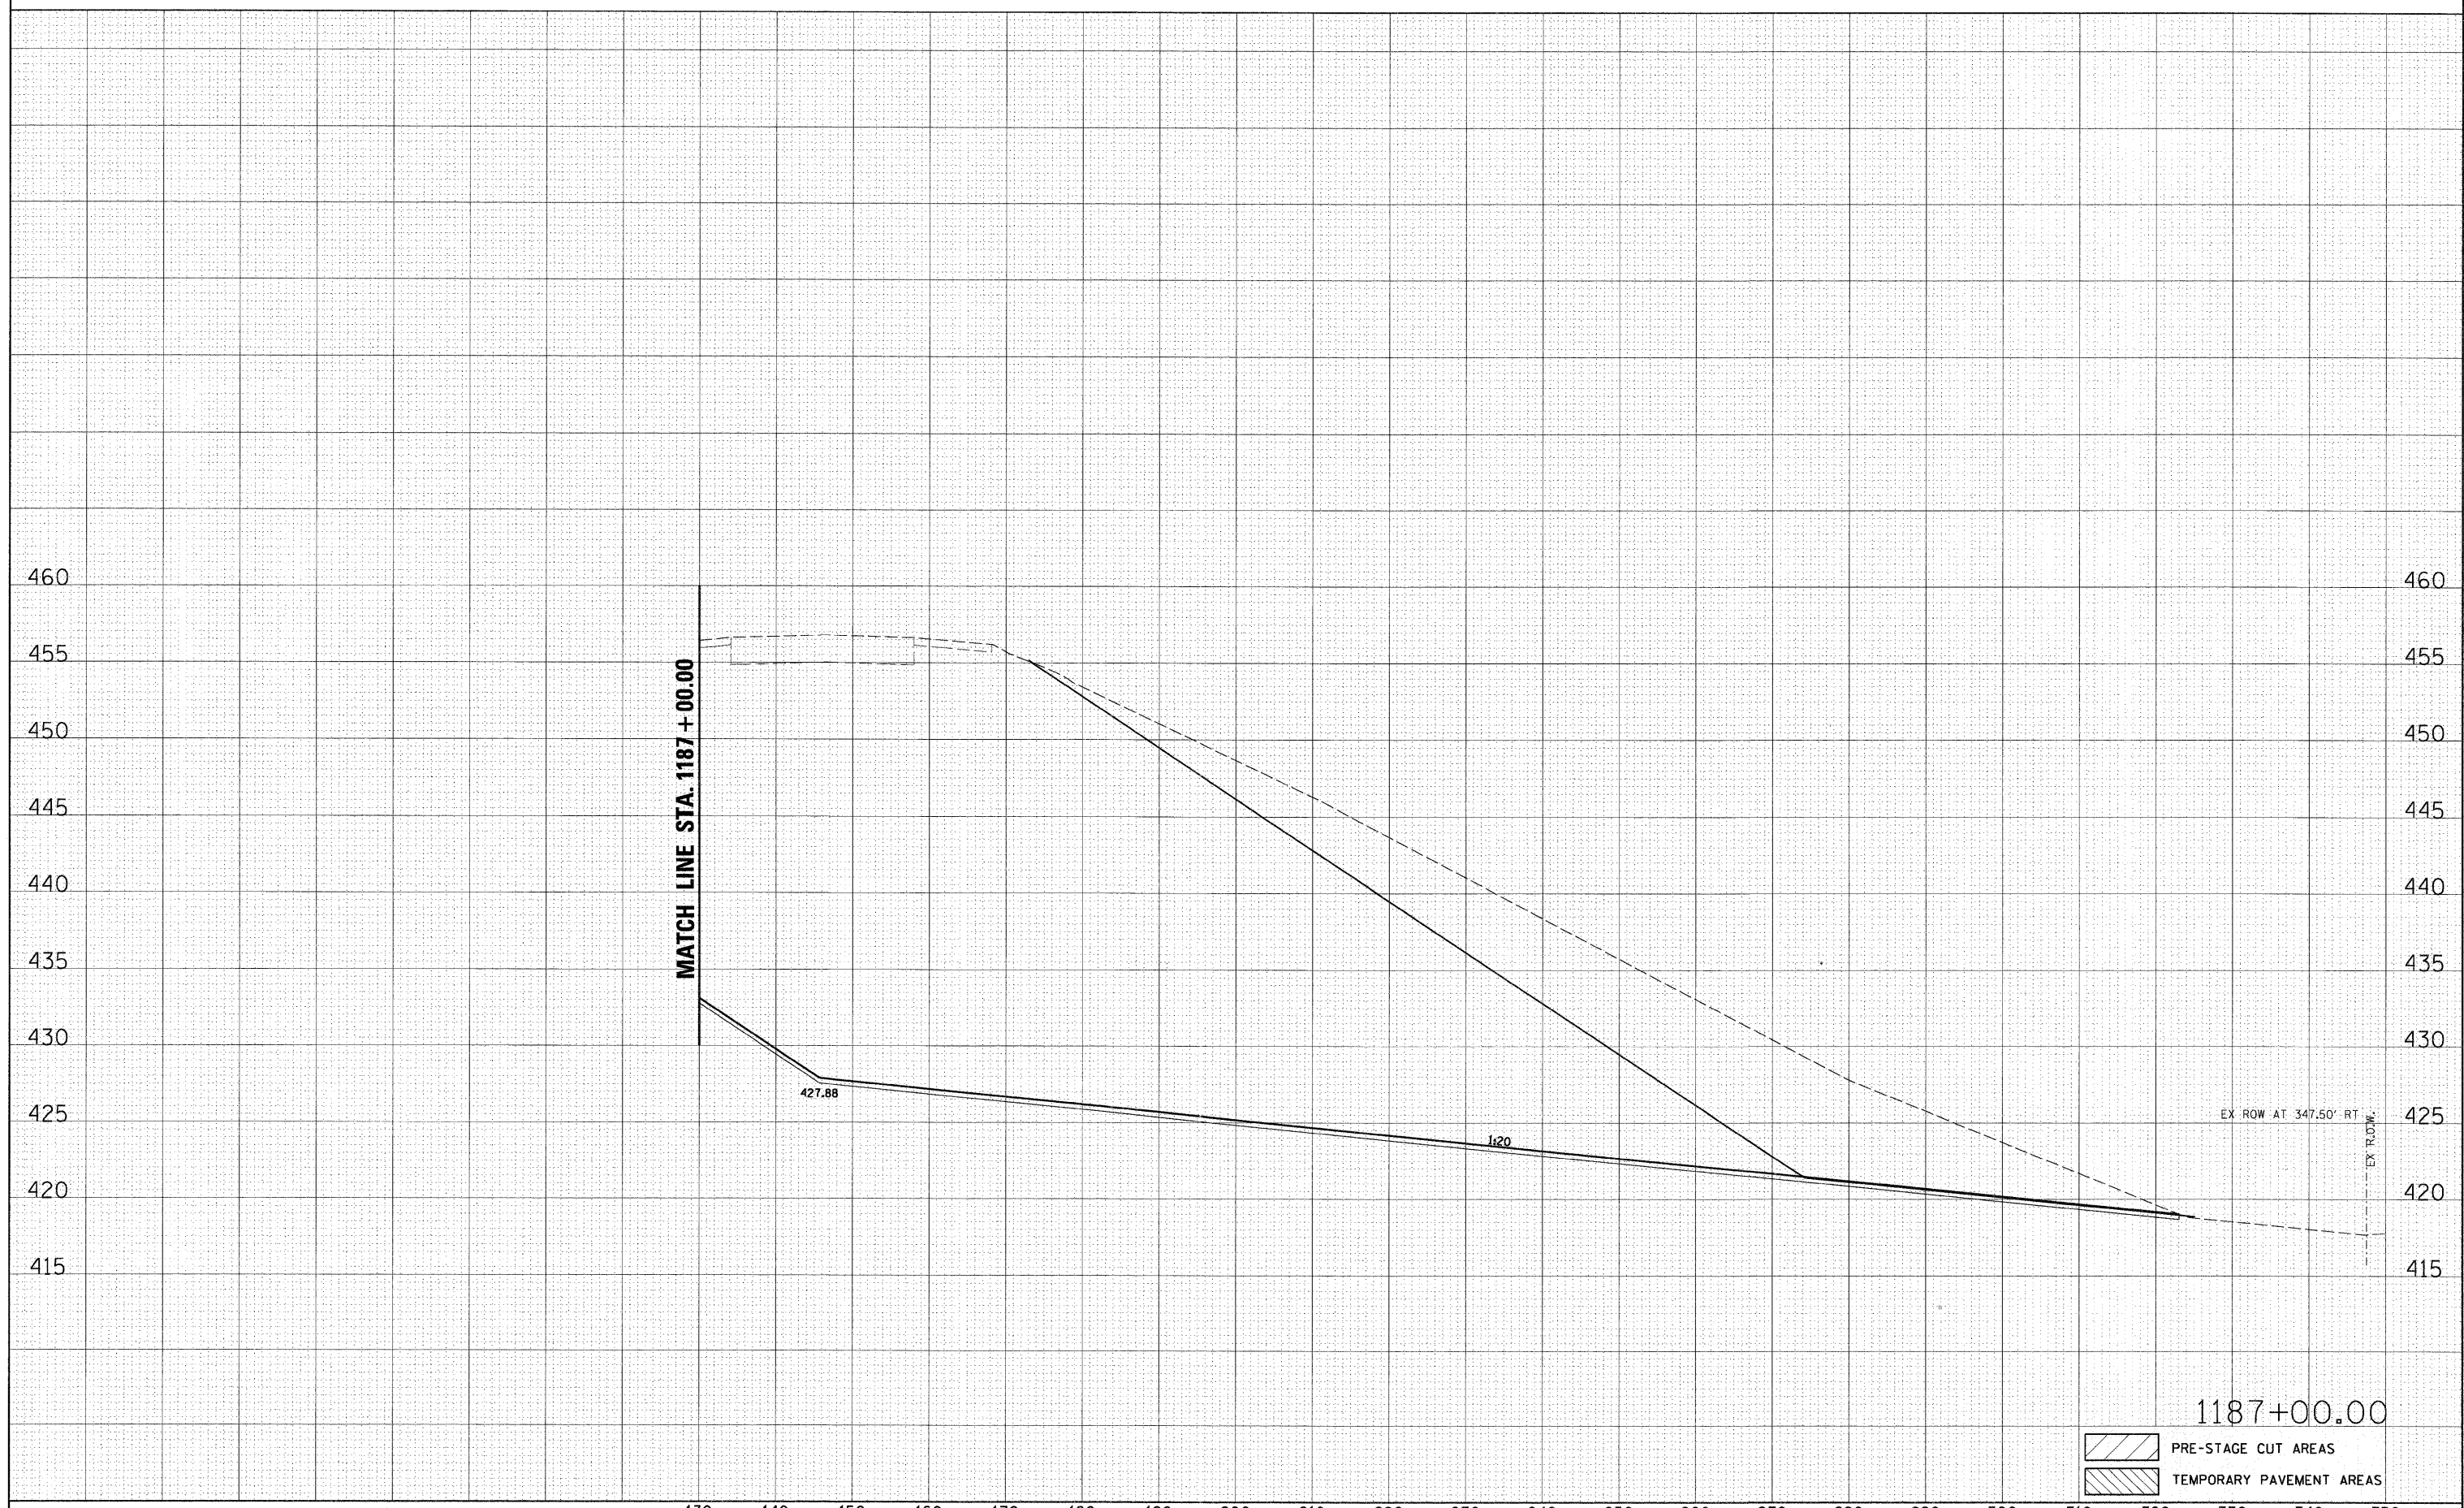

FILE NAME = 0876091-sh1-xa-270.dgn	USER NAME = malopez	DESIGNED <i>SJM</i>	REVISED -	<b>STATE OF ILLINOIS DEPARTMENT OF TRANSPORTATION</b>	<b>CROSS SECTIONS INTERSTATE I-270</b>			F.A.I. RTE. 270	SECTION 60-1B-1	COUNTY MADISON	TOTAL SHEETS 712	SHEET NO. 572
	PLOT SCALE = *SCALE*	DRAWN <i>BAH</i>	REVISED -		SCALE:	SHEET NO. OF SHEETS	STA. 1187+00.00 TO STA. 1187+00.00	CONTRACT NO. 76A91		ILLINOIS FED. AID PROJECT		
	PLOT DATE = 3/17/2011	CHECKED -	REVISED -									
		DATE -	REVISED -									