


DATE	
BY	
FINAL SURVEY	SURVEYED
NOTE BOOK NO.	PLOTTED
	TEMPLATE
	AREAS
	CHECKED

DATE	
BY	
ORIGINAL SURVEY	SURVEYED
NOTE BOOK NO.	PLOTTED
	TEMPLATE
	AREAS
	CHECKED

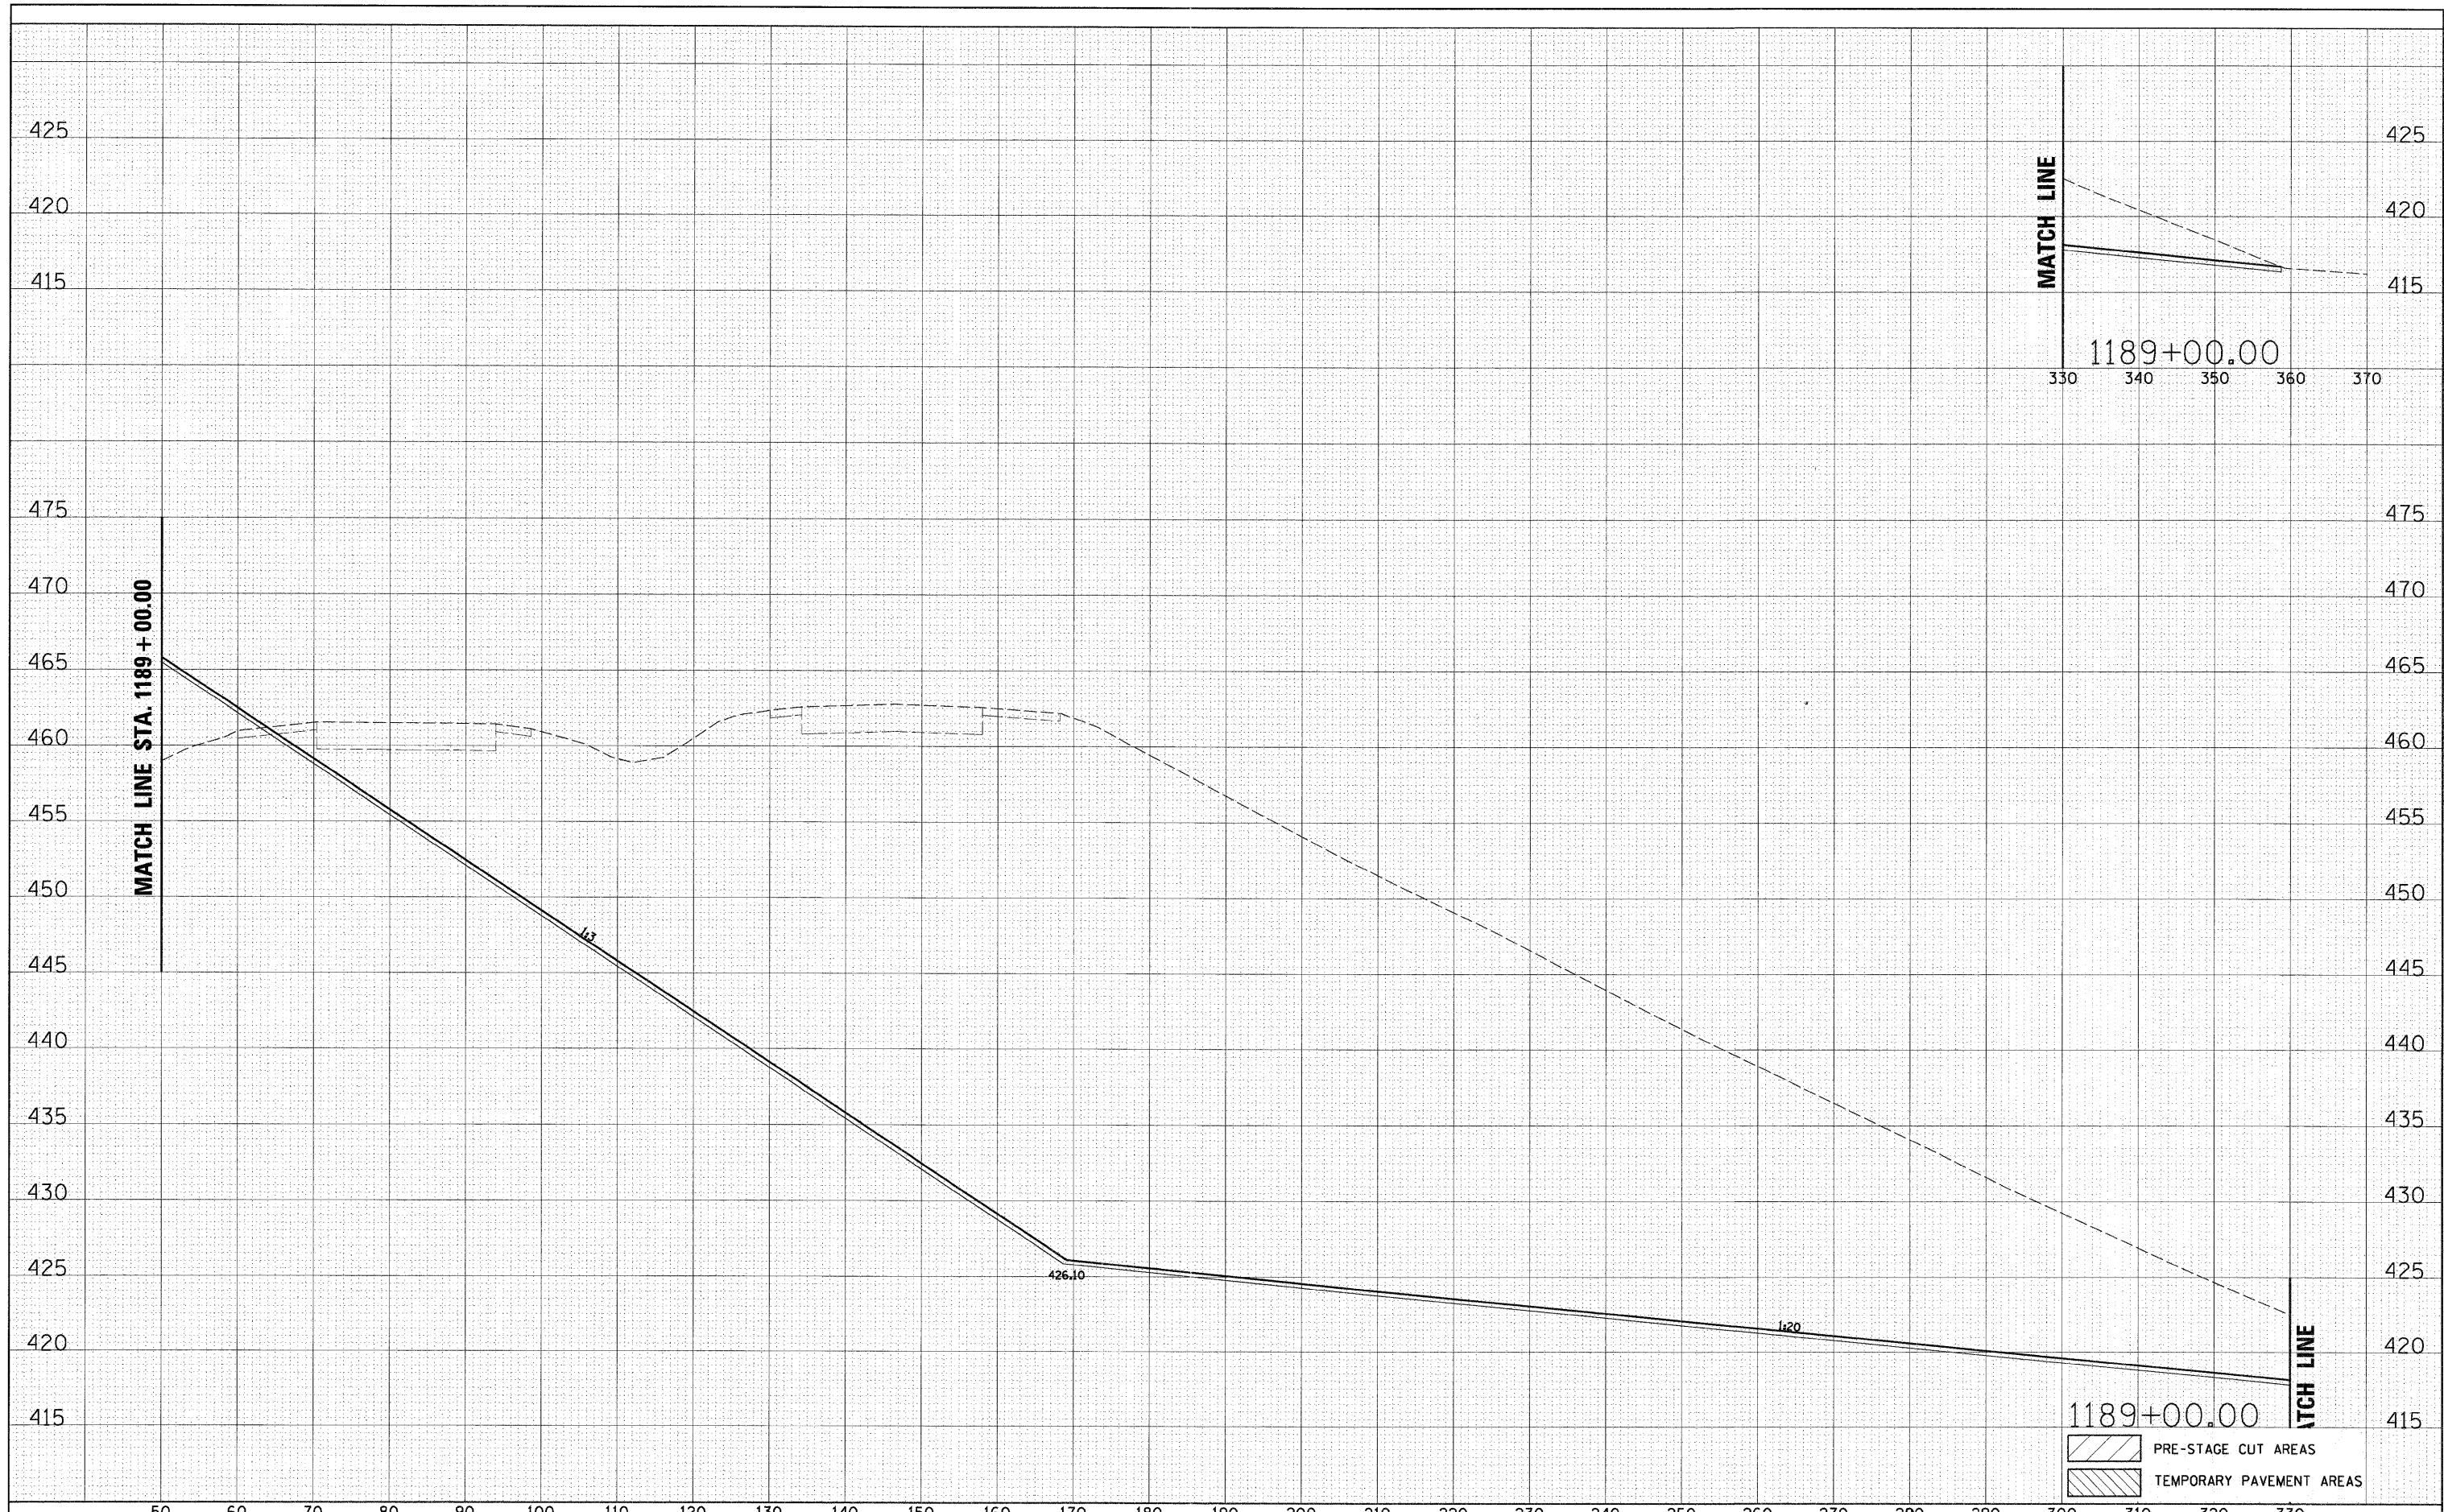

FILE NAME = DB76D91-shr-xa-270.dgn

USER NAME = melopez	DESIGNED <i>SJM</i>	REVISED -
PLOT SCALE = #SCALE#	DRAWN <i>BAH</i>	REVISED -
PLOT DATE = 3/17/2011	CHECKED -	REVISED -
	DATE -	REVISED -

**STATE OF ILLINOIS
DEPARTMENT OF TRANSPORTATION**

**CROSS SECTIONS
INTERSTATE I-270**

SCALE: SHEET NO. OF SHEETS STA. 1189+00.00 TO STA. 1189+00.00

F.A.I. RTE.	SECTION	COUNTY	TOTAL SHEETS	SHEET NO.
270	60-1B-1	MADISON	712	576
CONTRACT NO. 76A91			[ILLINOIS] FED. AID PROJECT	