


DATE	
BY	
FINAL SURVEY	
SURVEYED	
PLOTTED	
TEMPLATE	
NOTE BOOK	
AREAS	
CHECKED	
NO.	

DATE	
BY	
ORIGINAL SURVEY	
SURVEYED	
PLOTTED	
TEMPLATE	
NOTE BOOK	
AREAS	
CHECKED	
NO.	

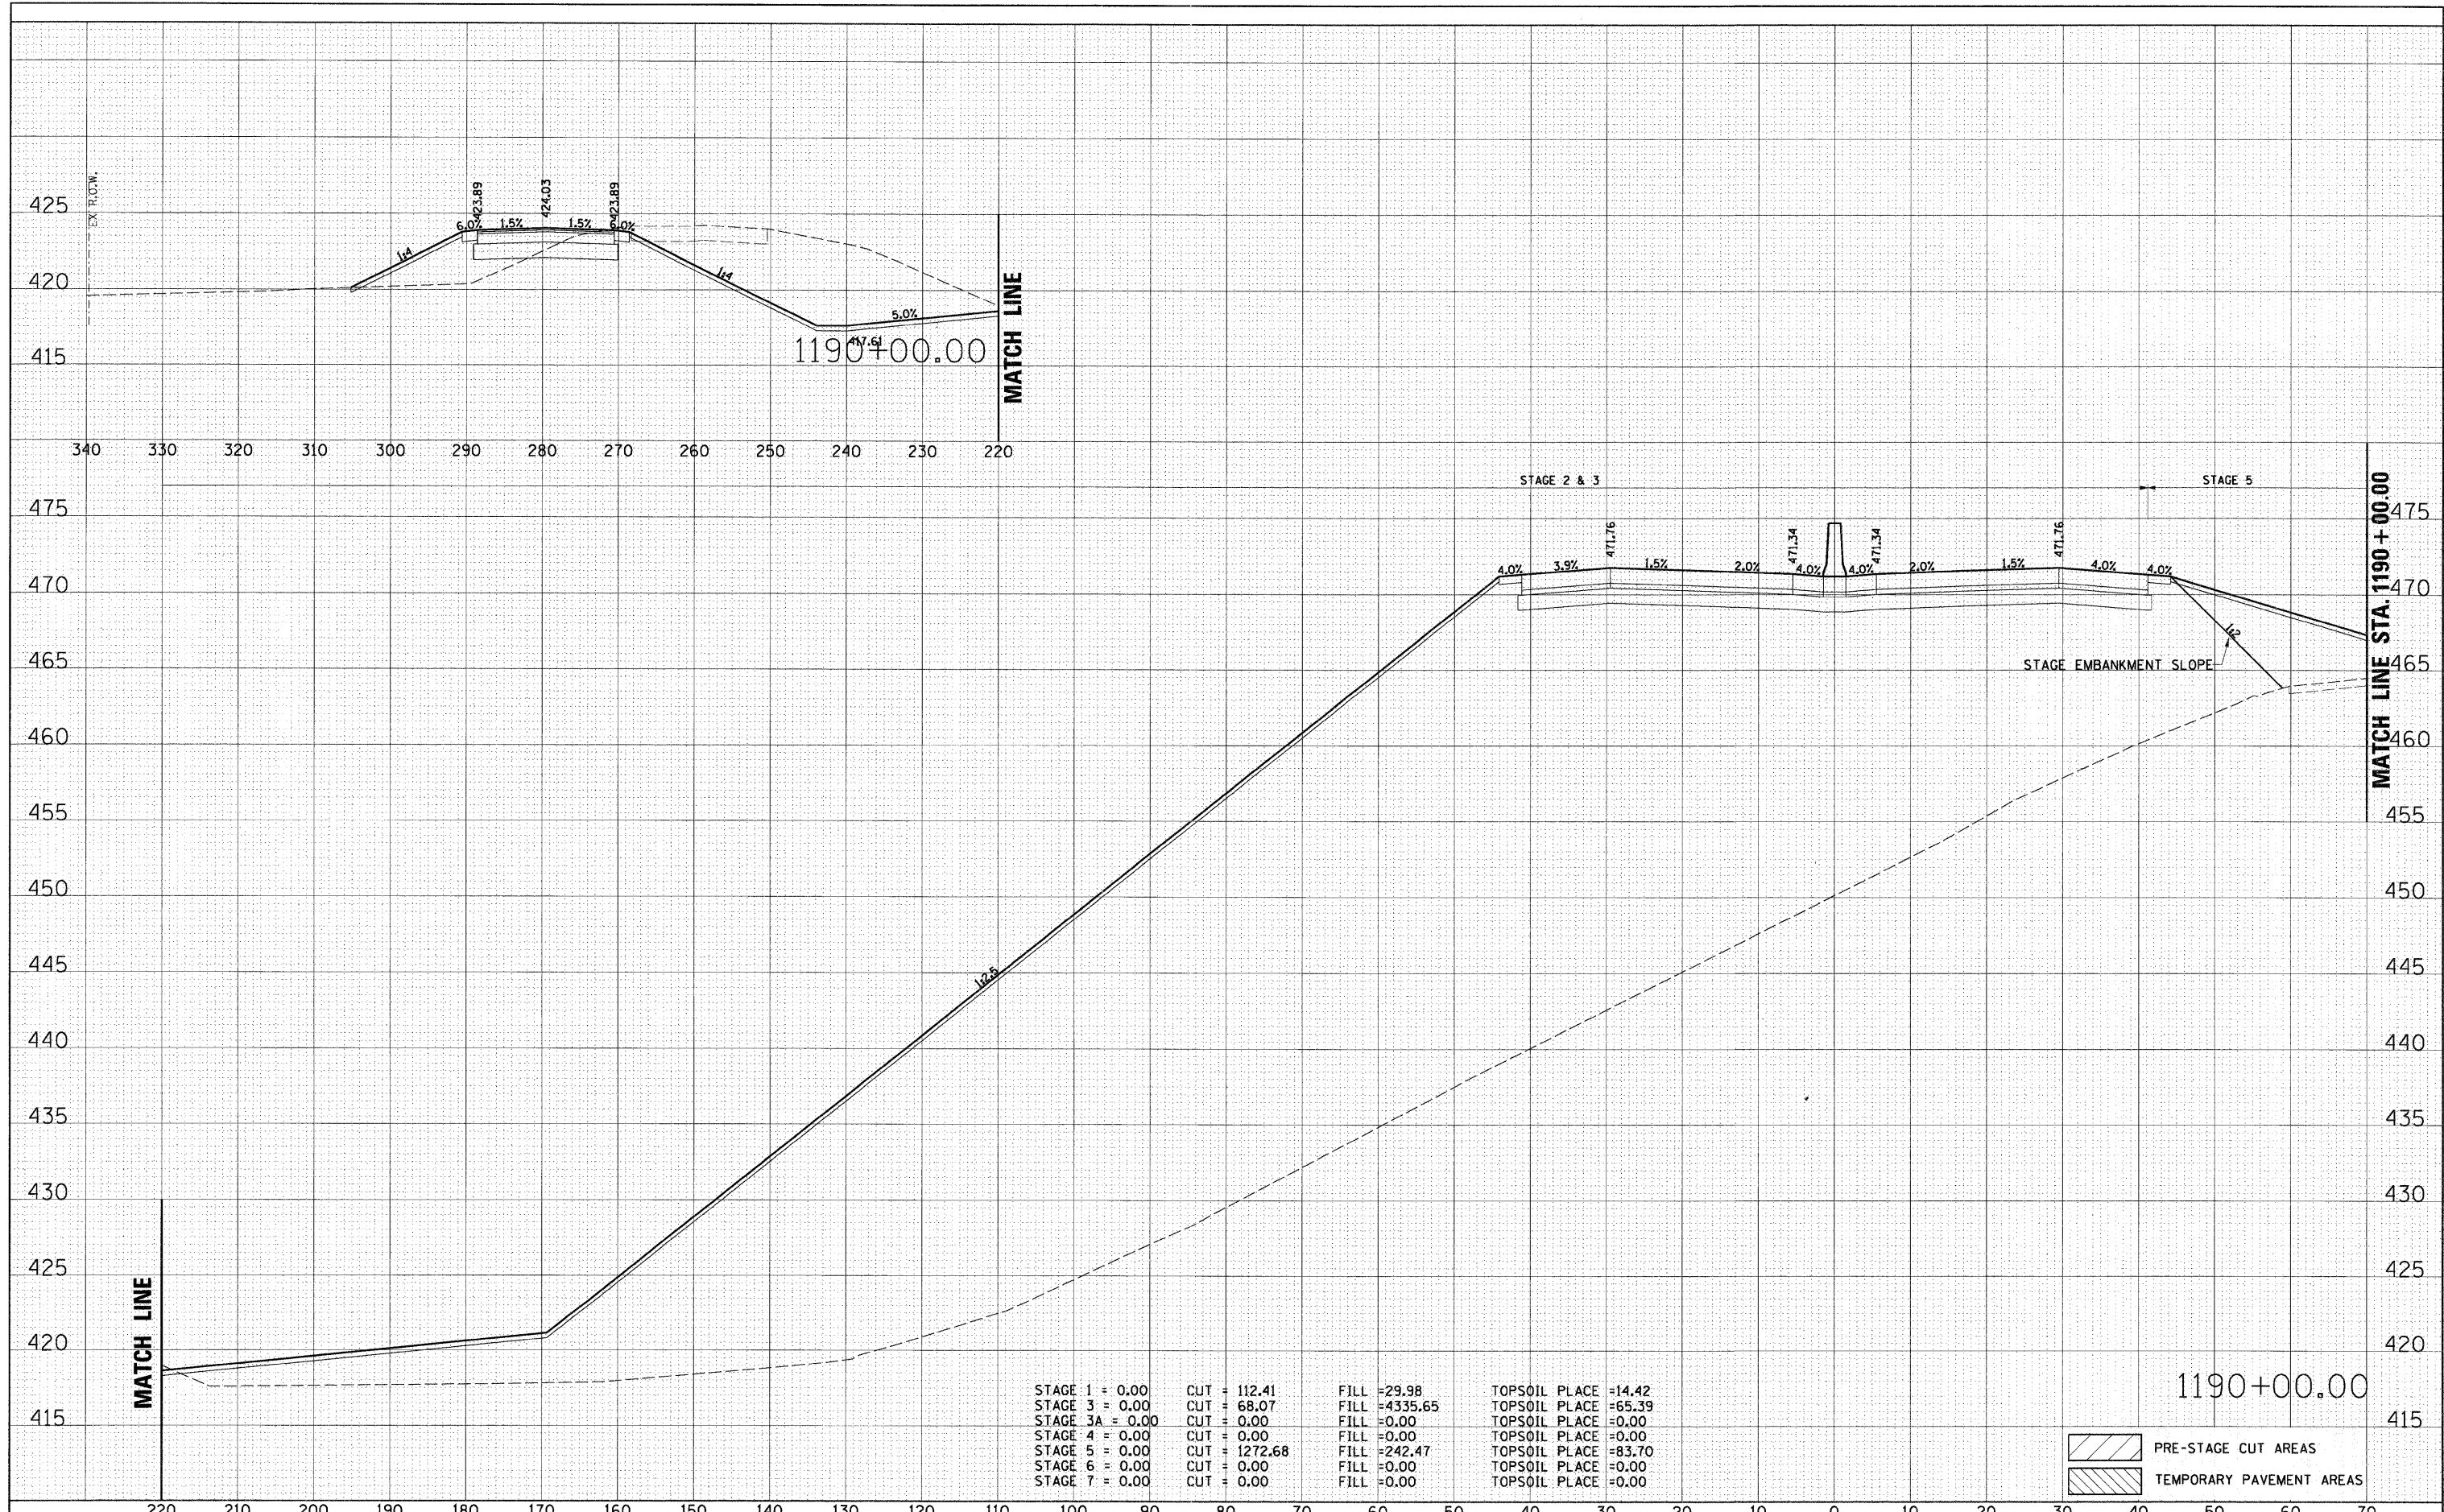

STAGE 1 = 0.00	CUT = 112.41	FILL = 29.98	TOPSOIL PLACE = 14.42
STAGE 3 = 0.00	CUT = 68.07	FILL = 4335.65	TOPSOIL PLACE = 65.39
STAGE 3A = 0.00	CUT = 0.00	FILL = 0.00	TOPSOIL PLACE = 0.00
STAGE 4 = 0.00	CUT = 0.00	FILL = 0.00	TOPSOIL PLACE = 0.00
STAGE 5 = 0.00	CUT = 1272.68	FILL = 242.47	TOPSOIL PLACE = 83.70
STAGE 6 = 0.00	CUT = 0.00	FILL = 0.00	TOPSOIL PLACE = 0.00
STAGE 7 = 0.00	CUT = 0.00	FILL = 0.00	TOPSOIL PLACE = 0.00

	PRE-STAGE CUT AREAS
	TEMPORARY PAVEMENT AREAS

FILE NAME = DB76D91-sh1-xa-278.dgn

USER NAME = malopez
 PLOT SCALE = *SCALE*
 PLOT DATE = 3/17/2011

DESIGNED *SJM*
 DRAWN *BAH*
 CHECKED -
 DATE -

REVISED -
 REVISED -
 REVISED -
 REVISED -

**STATE OF ILLINOIS
 DEPARTMENT OF TRANSPORTATION**

**CROSS SECTIONS
 INTERSTATE I-270**

SCALE: SHEET NO. OF SHEETS STA. 1190+00.00 TO STA. 1190+00.00

F.A.I. RTE. 270	SECTION 60-1B-1	COUNTY MADISON	TOTAL SHEETS 712	SHEET NO. 577
CONTRACT NO. 76A91			[ILLINOIS] FED. AID PROJECT	