


DATE	
BY	
FINAL SURVEY	SURVEYED
NOTE BOOK NO.	PLOTTED
	TEMPLATE
	AREAS
	CHECKED

DATE	
BY	
ORIGINAL SURVEY	SURVEYED
NOTE BOOK NO.	PLOTTED
	TEMPLATE
	AREAS
	CHECKED

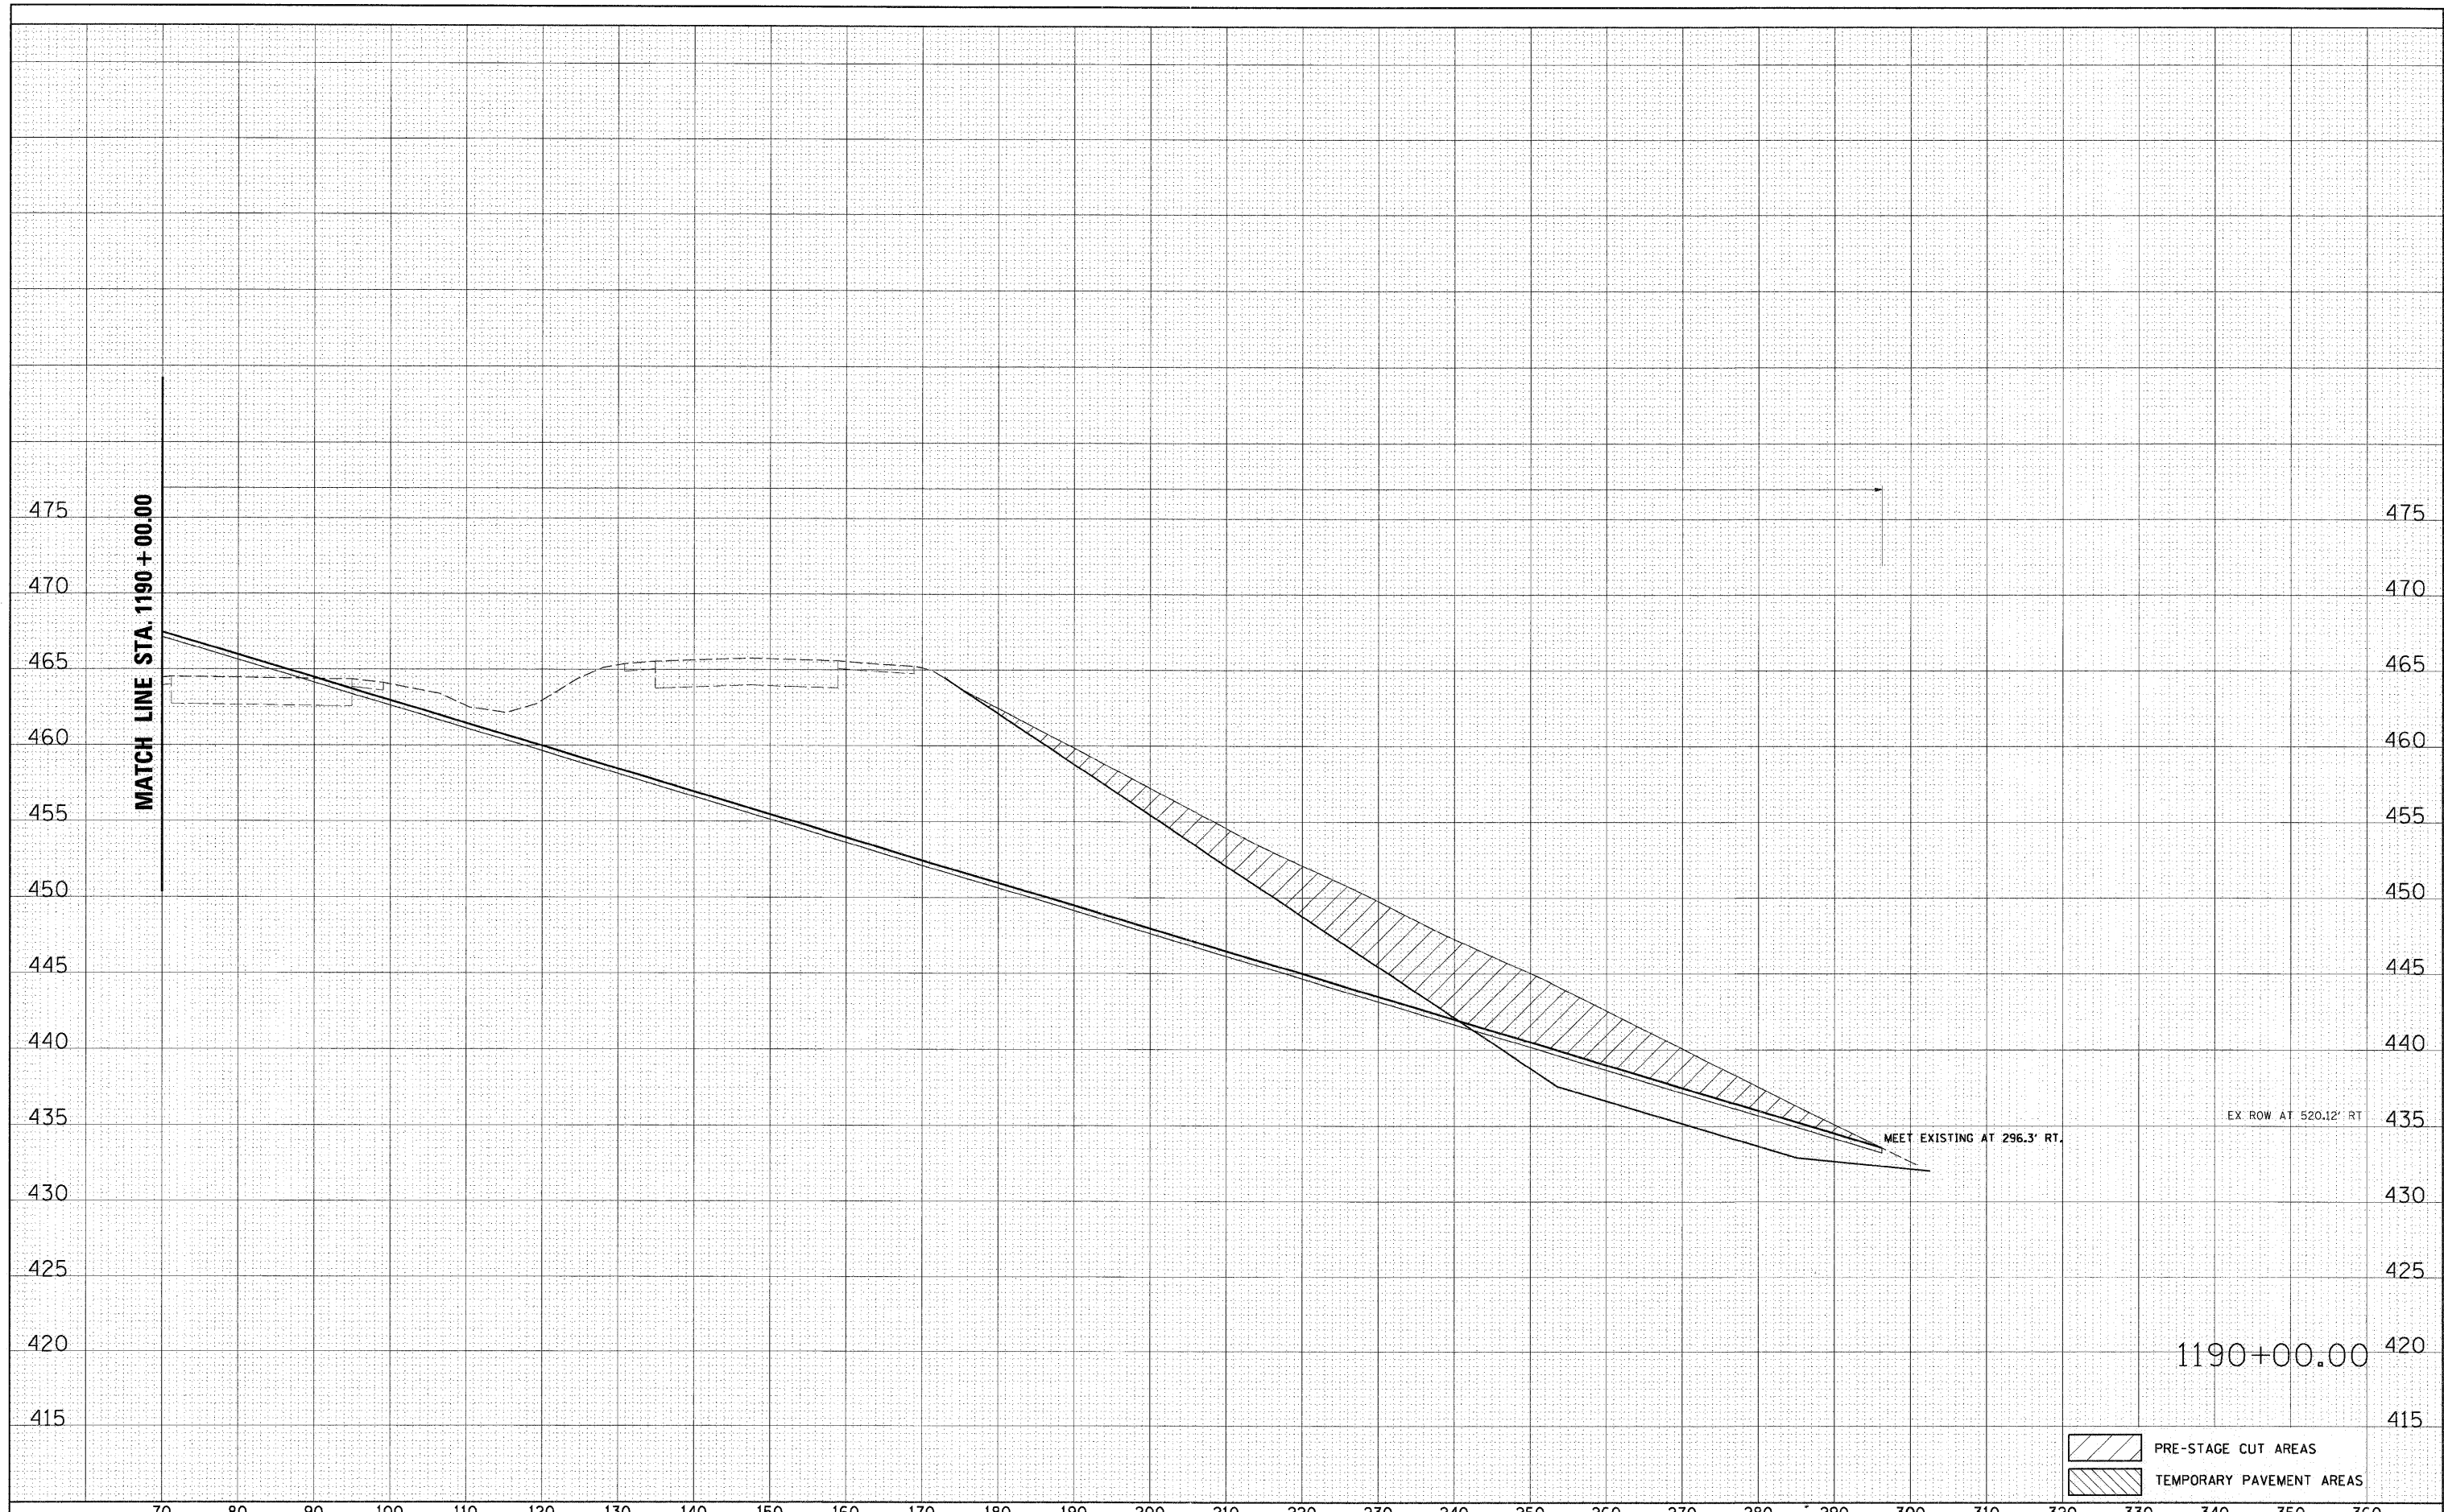

FILE NAME = D876091-sh1-x8-270.dgn

USER NAME = malopez
 PLOT SCALE = *SCALE*
 PLOT DATE = 3/17/2011

DESIGNED *SJM*
 DRAWN *BAH*
 CHECKED -
 DATE -

REVISED -
 REVISED -
 REVISED -
 REVISED -

**STATE OF ILLINOIS
 DEPARTMENT OF TRANSPORTATION**

**CROSS SECTIONS
 INTERSTATE I-270**

SCALE: SHEET NO. OF SHEETS STA. 1190+00.00 TO STA. 1190+00.00

F.A.I. RTE. 270	SECTION 60-1B-1	COUNTY MADISON	TOTAL SHEETS 712	SHEET NO. 578
CONTRACT NO. 76A91			ILLINOIS FED. AID PROJECT	