


DATE	
BY	
SURVEYED	
PLOTTED	
TEMPLATE	
AREAS	
CHECKED	
FINAL SURVEY	
NOTE BOOK	
NO.	

DATE	
BY	
SURVEYED	
PLOTTED	
TEMPLATE	
AREAS	
CHECKED	
ORIGINAL SURVEY	
NOTE BOOK	
NO.	

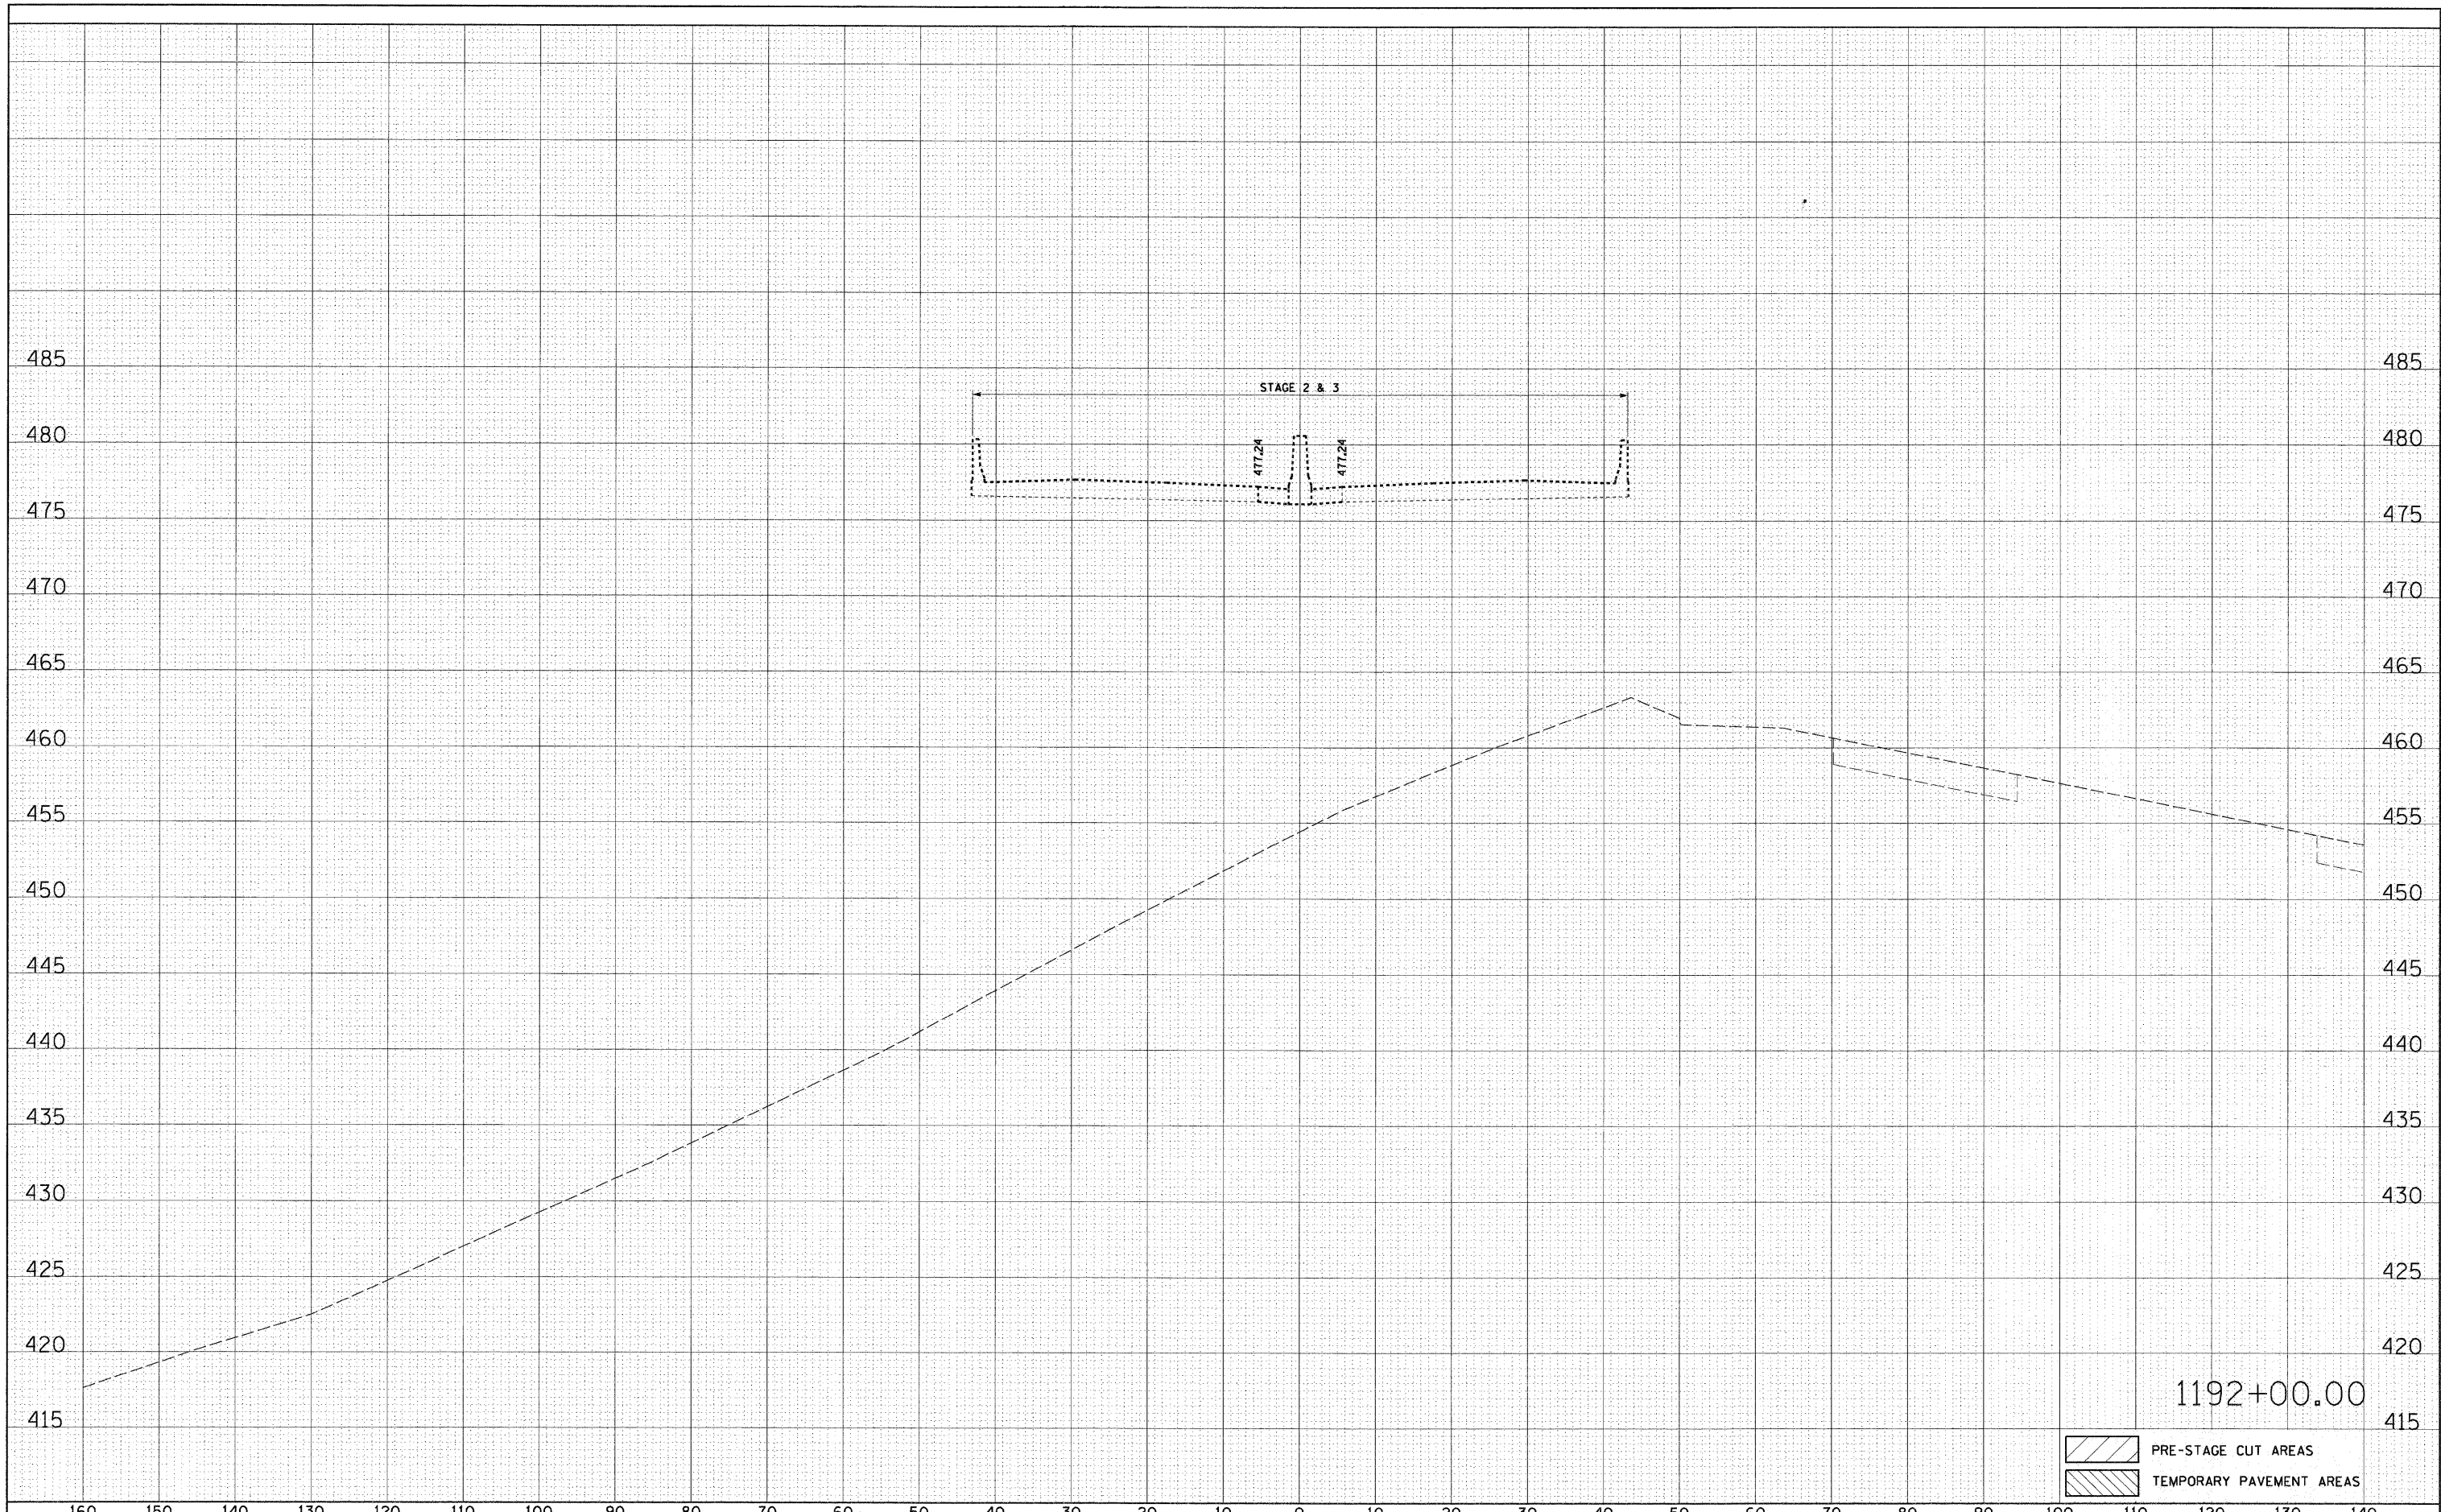

- PRE-STAGE CUT AREAS
- TEMPORARY PAVEMENT AREAS

1192+00.00

FILE NAME = 0876091-aht-xa-2/0.dgn	USER NAME = malopez	DESIGNED <i>SJM</i>	REVISED -	STATE OF ILLINOIS DEPARTMENT OF TRANSPORTATION	CROSS SECTIONS INTERSTATE I-270			F.A.I. RTE. 270	SECTION 60-1B-1	COUNTY MADISON	TOTAL SHEETS 712	SHEET NO. 584
	PLOT SCALE = *SCALE*	DRAWN <i>BAH</i>	REVISED -		SCALE: SHEET NO. OF SHEETS STA. 1192+00.00 TO STA. 1192+00.00			CONTRACT NO. 76A91				
	PLOT DATE = 3/17/2011	CHECKED -	REVISED -		ILLINOIS FED. AID PROJECT							
		DATE -	REVISED -									