


DATE	
BY	
SURVEYED	
PLOTTED	
TEMPLATE	
AREAS CHECKED	
NO.	

DATE	
BY	
SURVEYED	
PLOTTED	
TEMPLATE	
AREAS CHECKED	
NO.	

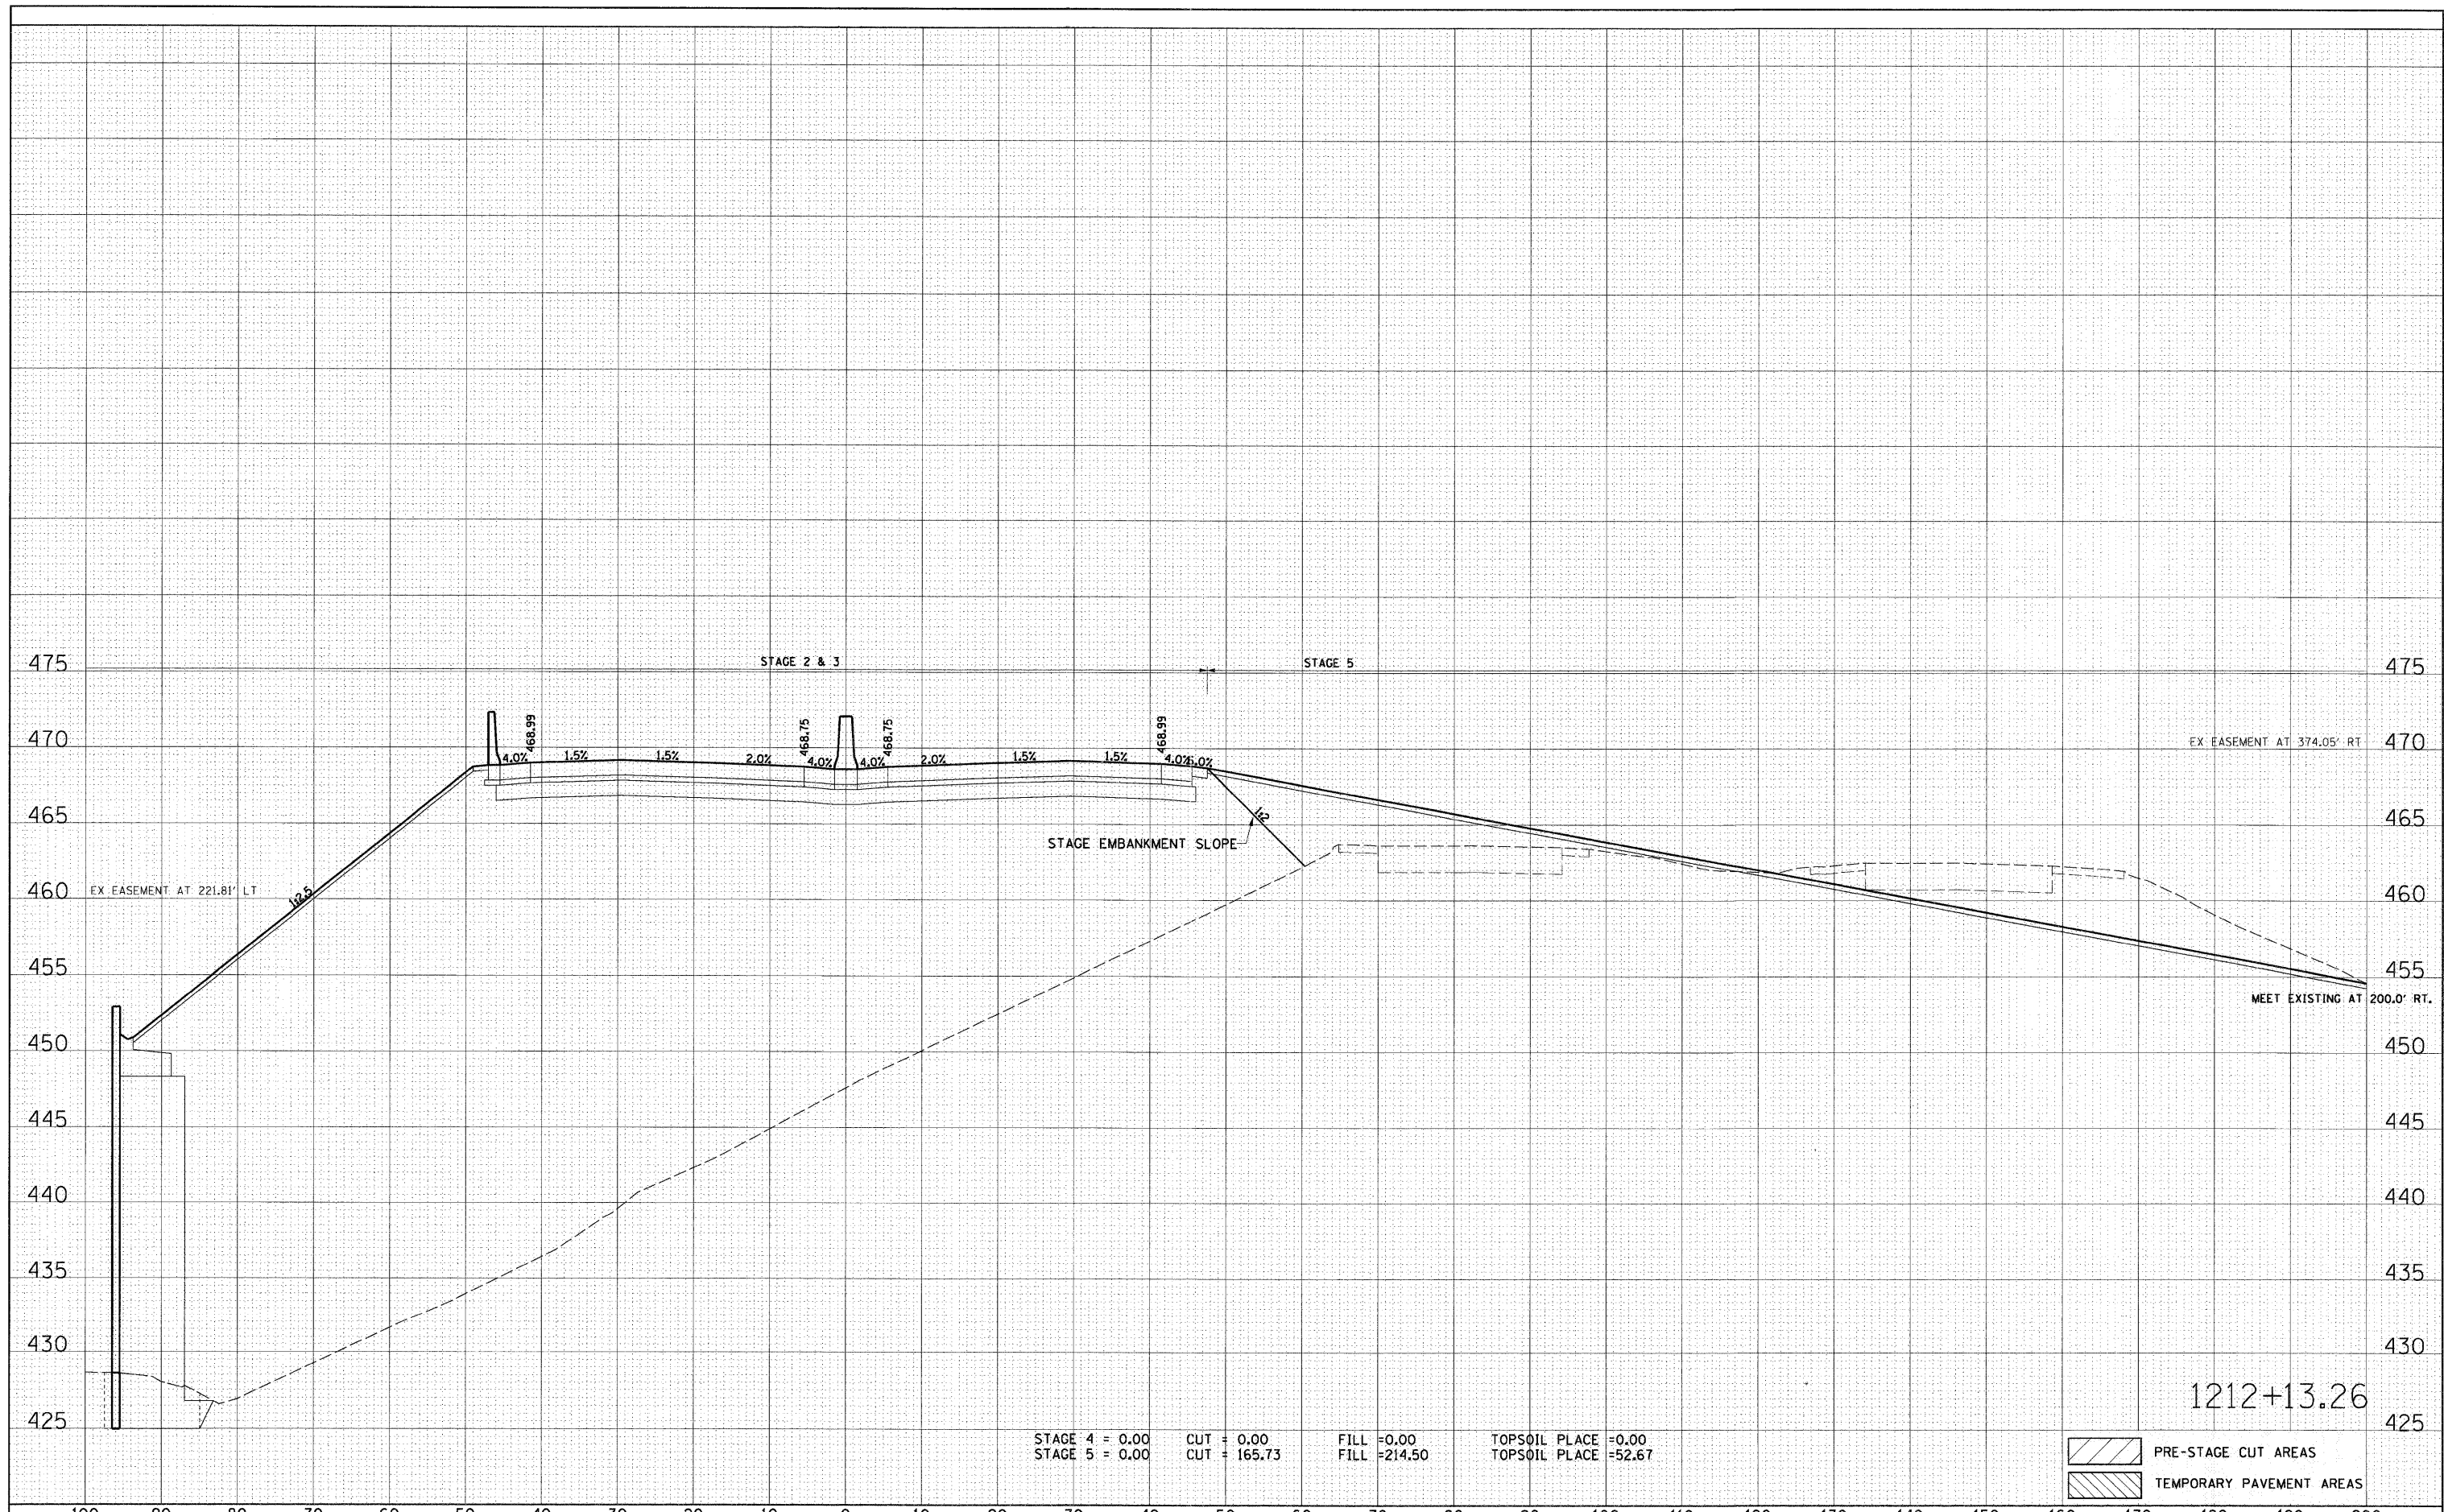

STAGE 4 = 0.00 CUT = 0.00 FILL = 0.00 TOPSOIL PLACE = 0.00
 STAGE 5 = 0.00 CUT = 165.73 FILL = 214.50 TOPSOIL PLACE = 52.67

PRE-STAGE CUT AREAS
 TEMPORARY PAVEMENT AREAS

1212+13.26

FILE NAME = D876D91-sht-xs-270.dgn	USER NAME = malopez	DESIGNED <i>SJM</i>	REVISD -	STATE OF ILLINOIS DEPARTMENT OF TRANSPORTATION	CROSS SECTIONS INTERSTATE I-270			F.A.I. RTE. 270	SECTION 60-1B-1	COUNTY MADISON	TOTAL SHEETS 712	SHEET NO. 587
	PLOT SCALE = *SCALE*	DRAWN <i>BAH</i>	REVISD -		SCALE:	SHEET NO. OF SHEETS	STA. 1212+13.26 TO STA. 1212+13.26	CONTRACT NO. 76A91				
	PLOT DATE = 3/17/2011	CHECKED -	REVISD -		ILLINOIS FED. AID PROJECT							
		DATE -	REVISD -									