


| | |
|----------|--|
| DATE | |
| BY | |
| SURVEYED | |
| PLOTTED | |
| TEMPLATE | |
| AREAS | |
| CHECKED | |
| NO. | |

| | |
|----------|--|
| DATE | |
| BY | |
| SURVEYED | |
| PLOTTED | |
| TEMPLATE | |
| AREAS | |
| CHECKED | |
| NO. | |

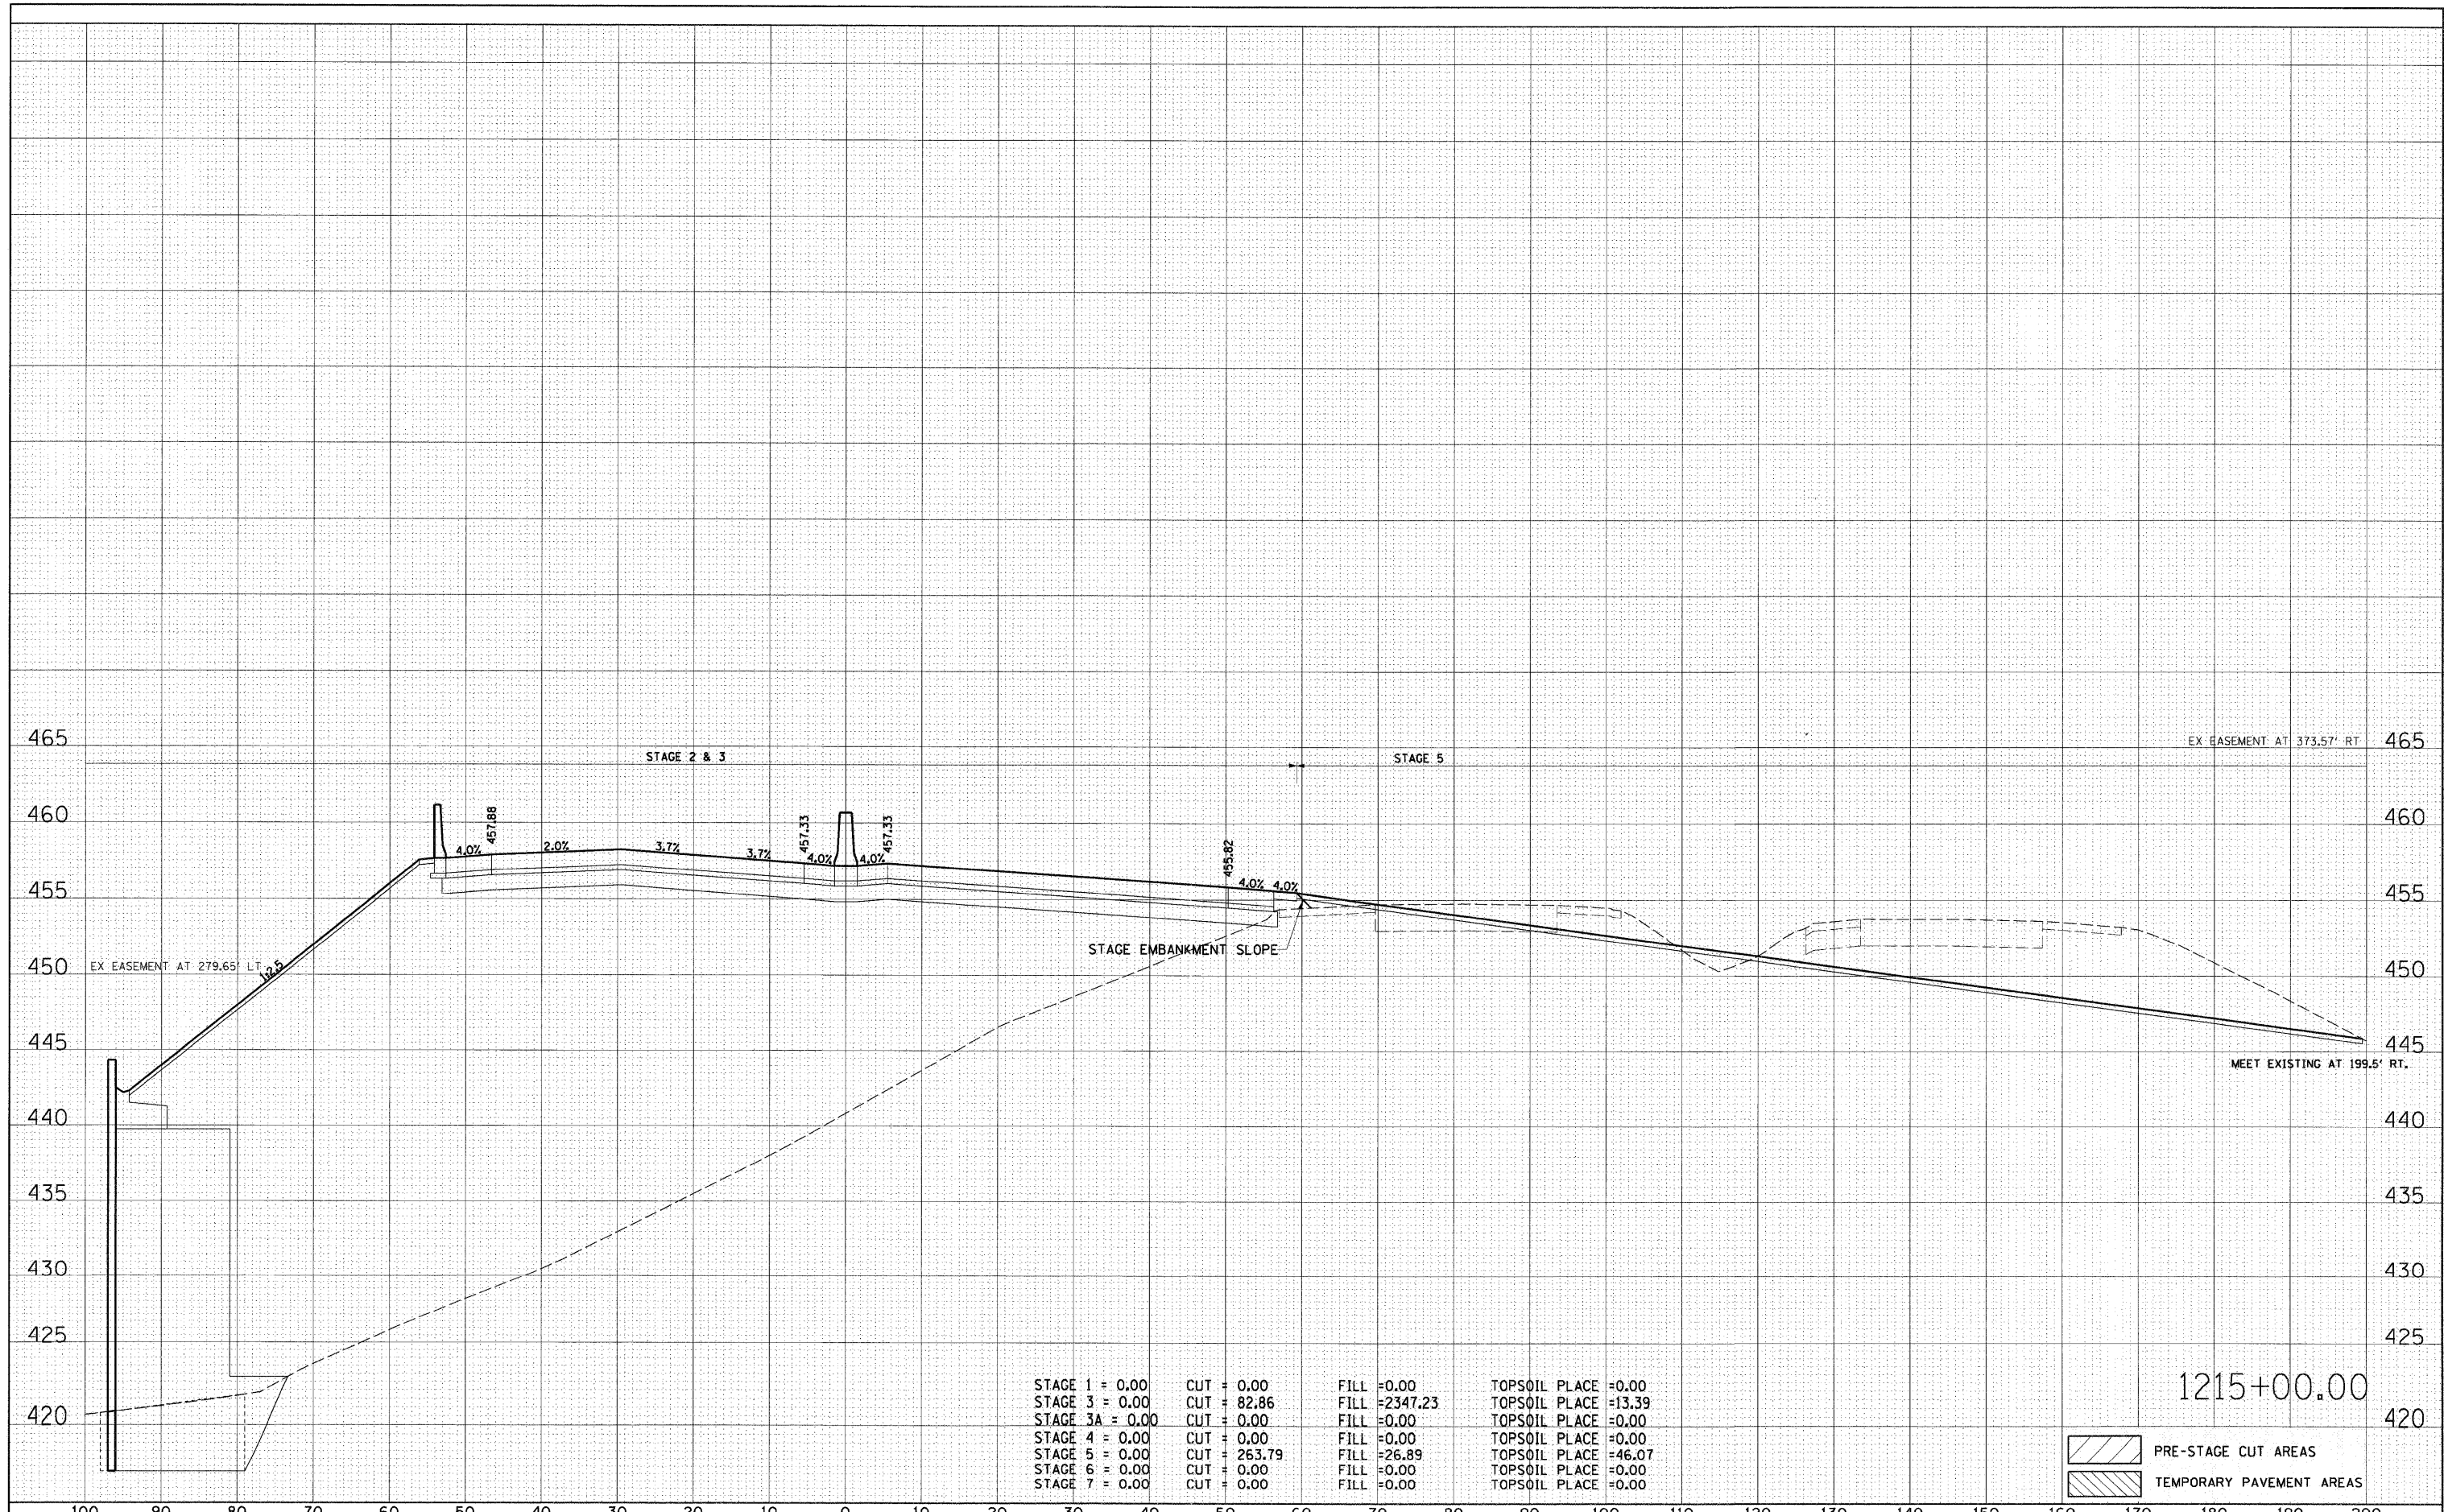

| | | | |
|-----------------|--------------|----------------|-----------------------|
| STAGE 1 = 0.00 | CUT = 0.00 | FILL = 0.00 | TOPSOIL PLACE = 0.00 |
| STAGE 3 = 0.00 | CUT = 82.86 | FILL = 2347.23 | TOPSOIL PLACE = 13.39 |
| STAGE 3A = 0.00 | CUT = 0.00 | FILL = 0.00 | TOPSOIL PLACE = 0.00 |
| STAGE 4 = 0.00 | CUT = 0.00 | FILL = 0.00 | TOPSOIL PLACE = 0.00 |
| STAGE 5 = 0.00 | CUT = 263.79 | FILL = 26.89 | TOPSOIL PLACE = 46.07 |
| STAGE 6 = 0.00 | CUT = 0.00 | FILL = 0.00 | TOPSOIL PLACE = 0.00 |
| STAGE 7 = 0.00 | CUT = 0.00 | FILL = 0.00 | TOPSOIL PLACE = 0.00 |

- PRE-STAGE CUT AREAS
- TEMPORARY PAVEMENT AREAS

1215+00.00

FILE NAME = DB76D91-shr-x2/0.dgn

| | | |
|-----------------------|---------------------|-----------|
| USER NAME = malopez | DESIGNED <i>SJM</i> | REVISED - |
| PLOT SCALE = *SCALE* | DRAWN <i>BAH</i> | REVISED - |
| PLOT DATE = 3/17/2011 | CHECKED - | REVISED - |
| | DATE - | REVISED - |

**STATE OF ILLINOIS
DEPARTMENT OF TRANSPORTATION**

**CROSS SECTIONS
INTERSTATE I-270**

SCALE: SHEET NO. OF SHEETS STA. 1215+00.00 TO STA. 1215+00.00

| | | | | |
|---------------------------|-----------------|----------------|--------------------|---------------|
| F.A.I. RTE. 270 | SECTION 60-1B-1 | COUNTY MADISON | TOTAL SHEETS 712 | SHEET NO. 590 |
| | | | CONTRACT NO. 76A91 | |
| ILLINOIS FED. AID PROJECT | | | | |