


DATE	
BY	
SURVEYED	
PLOTTED	
TEMPLATE	
AREAS	
CHECKED	
FINAL SURVEY	
NOTE BOOK	
NO.	

DATE	
BY	
SURVEYED	
PLOTTED	
TEMPLATE	
AREAS	
CHECKED	
ORIGINAL SURVEY	
NOTE BOOK	
NO.	

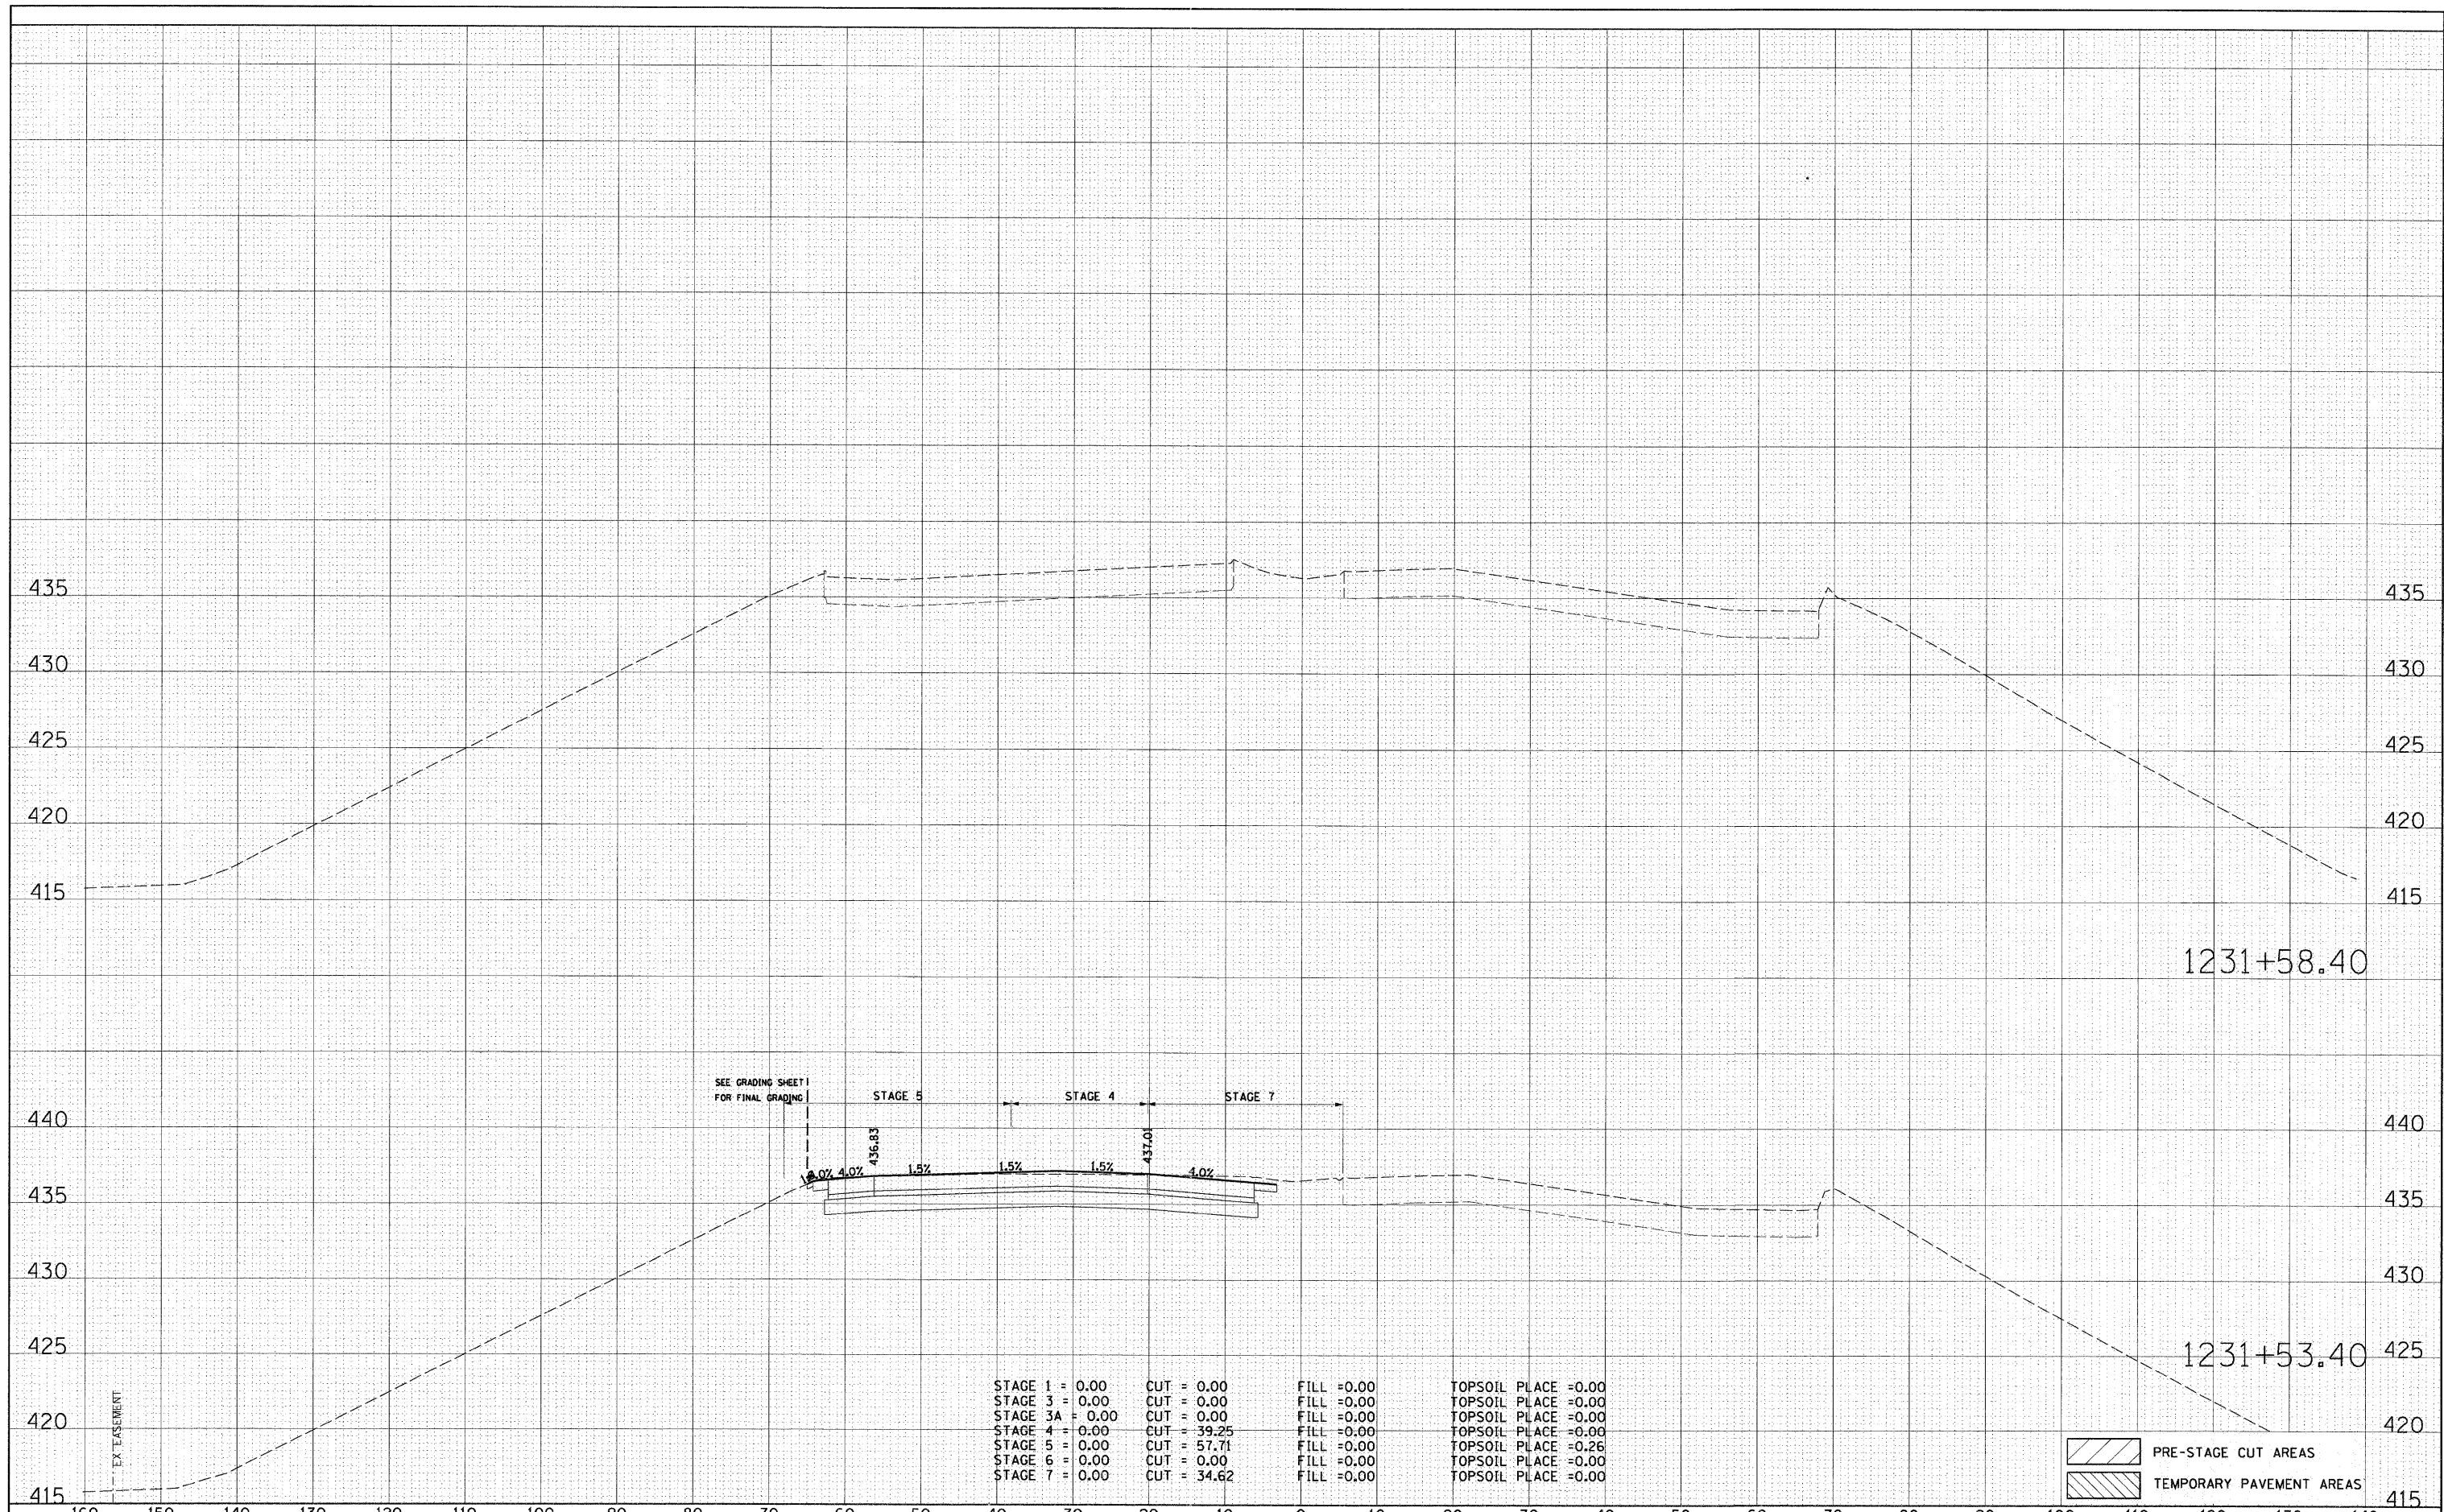

FILE NAME = 0876091-sht-xa-270.dgn  
 USER NAME = malopez  
 DESIGNED SJM  
 DRAWN BAH  
 CHECKED -  
 PLOT DATE = 3/17/2011

DESIGNED SJM  
 DRAWN BAH  
 CHECKED -  
 DATE -

REVISED -  
 REVISED -  
 REVISED -  
 REVISED -

**STATE OF ILLINOIS  
 DEPARTMENT OF TRANSPORTATION**

**CROSS SECTIONS  
 INTERSTATE I-270**

SCALE: SHEET NO. OF SHEETS STA. 1231+00.00 TO STA. 1232+00.00

F.A.I. RTE.	SECTION	COUNTY	TOTAL SHEETS	SHEET NO.
270	60-1B-1	MADISON	712	606
CONTRACT NO. 76A91			ILLINOIS FED. AID PROJECT	