


FINAL SURVEY	DATE
SURVEYED	BY
PLOTTED	
TEMPLATE	
AREAS	
CHECKED	
NO.	

ORIGINAL SURVEY	DATE
SURVEYED	BY
PLOTTED	
TEMPLATE	
AREAS	
CHECKED	
NO.	

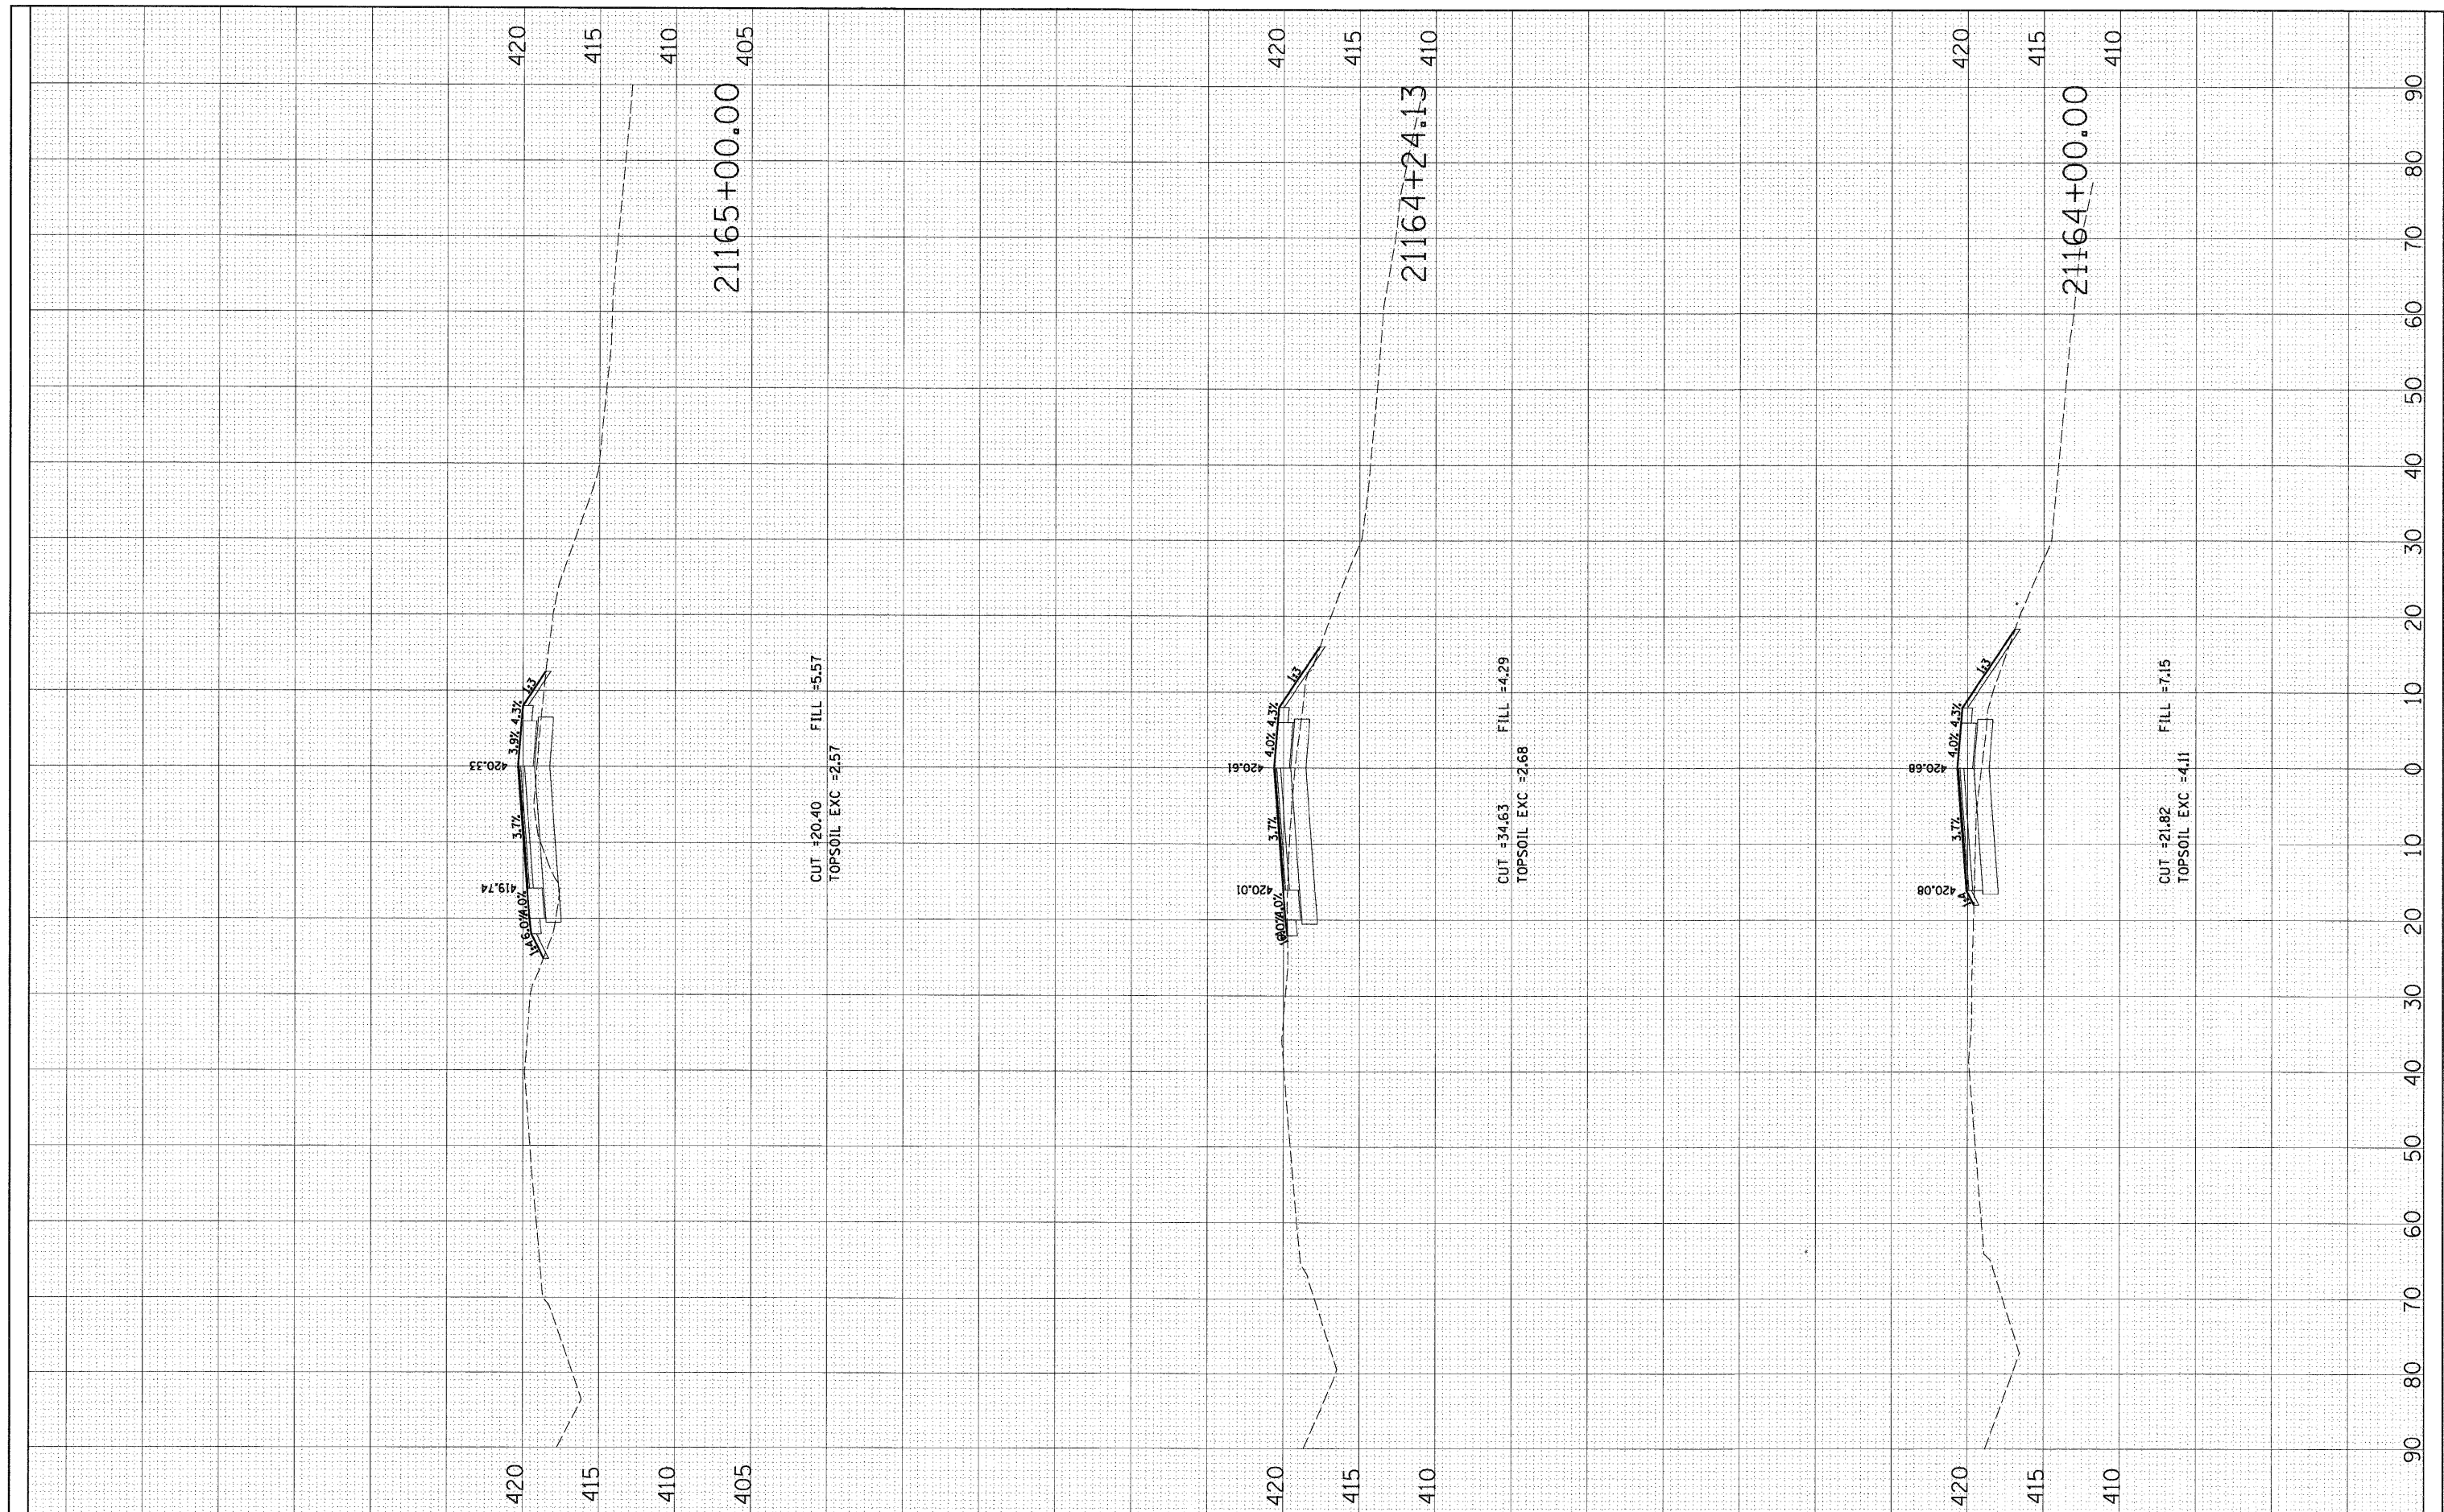

FILE NAME = 0876091-sh1-ks-ramppl.dgn

USER NAME = melopez
 DESIGNED SJM
 DRAWN BAH
 PLOT SCALE = *SCALE*
 PLOT DATE = 3/11/2011

REVISED -
 REVISED -
 CHECKED -
 REVISED -

**STATE OF ILLINOIS
 DEPARTMENT OF TRANSPORTATION**

**CROSS SECTIONS
 RAMP P1**

SCALE: SHEET NO. OF SHEETS 21164+00.00 21165+00.00

F.A.I. RTE. 270	SECTION 60-1B-1	COUNTY MADISON	TOTAL SHEETS 712	SHEET NO. 608
CONTRACT NO. 76A91			ILLINOIS FED. AID PROJECT	