


ORIGINAL SURVEY	SURVEYED	BY	DATE
NOTE BOOK NO.	PLOTTED		
	TEMPLATE		
	AREAS CHECKED		

ORIGINAL SURVEY	SURVEYED	BY	DATE
NOTE BOOK NO.	PLOTTED		
	TEMPLATE		
	AREAS CHECKED		

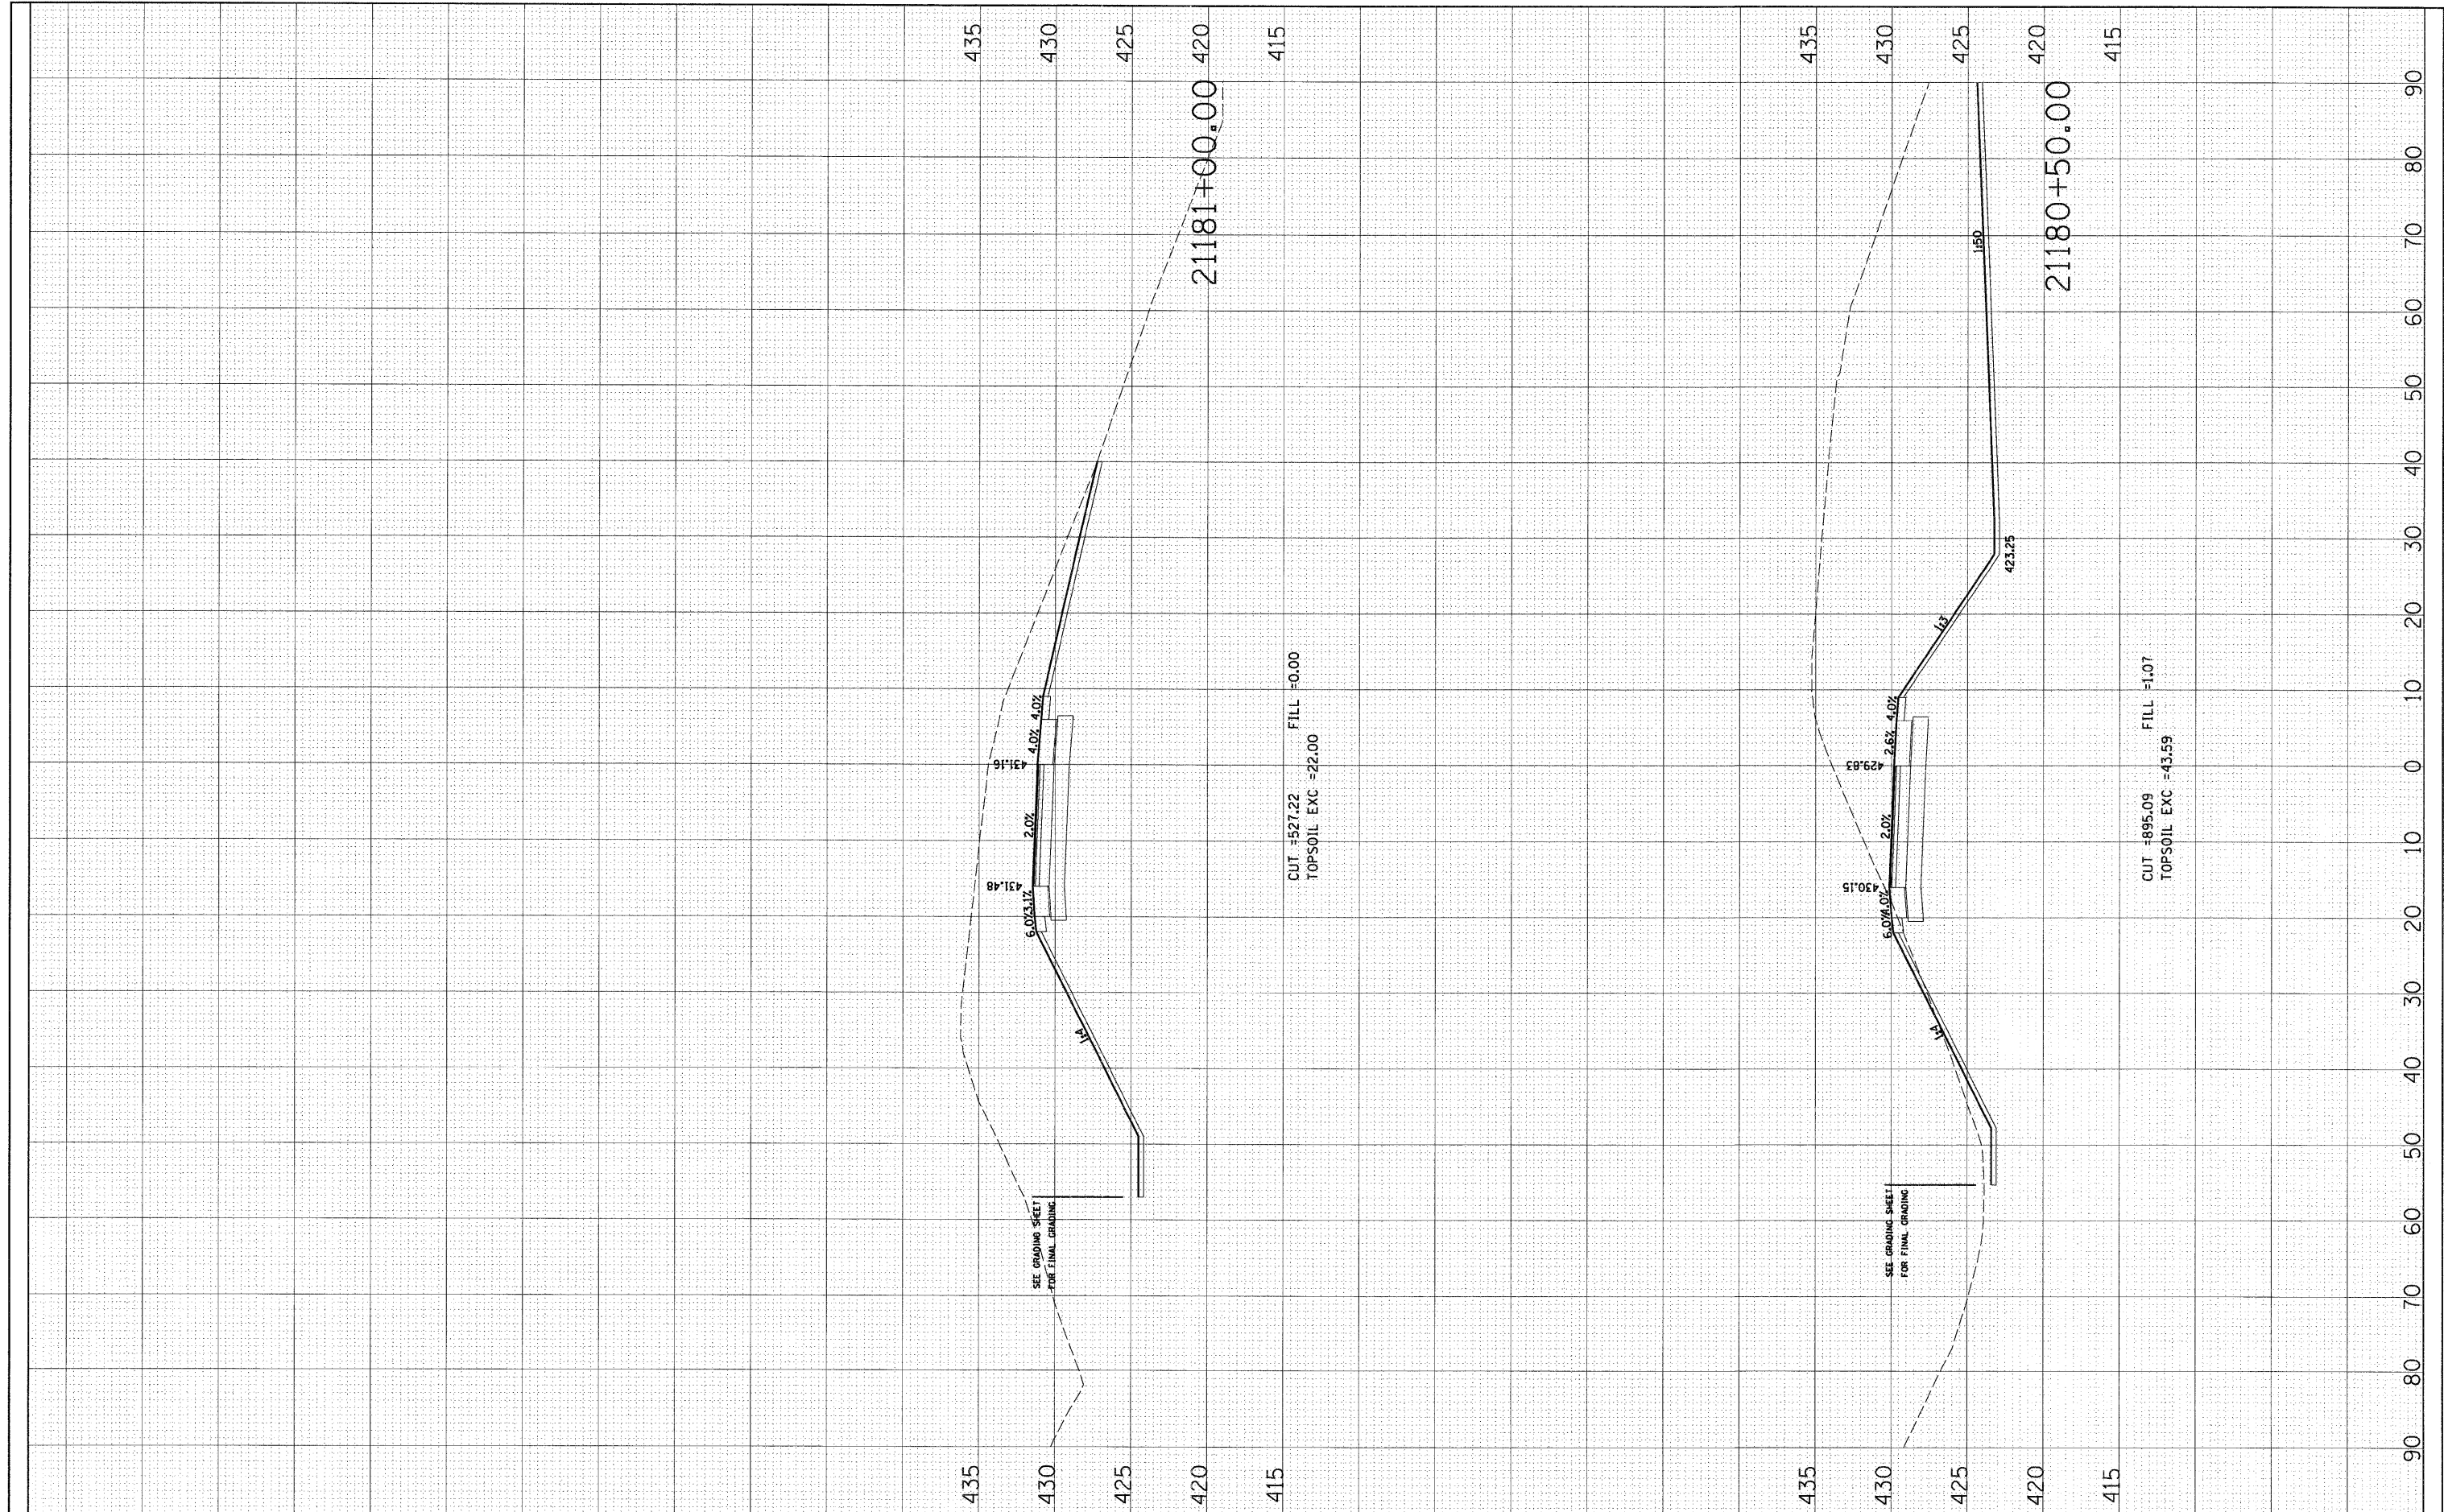

FILE NAME = 0876091-sh1-x8-ramppl.dgn	USER NAME = mlopez	DESIGNED <i>SJM</i>	REVISED -	STATE OF ILLINOIS DEPARTMENT OF TRANSPORTATION	CROSS SECTIONS RAMP P1		F.A.I. RTE. 270	SECTION 60-1B-1	COUNTY MADISON	TOTAL SHEETS 712	SHEET NO. 614	
	PLOT SCALE = #SCALE#	DRAWN <i>BAH</i>	REVISED -		SCALE:	SHEET NO. OF SHEETS	21180+50.00	21181+00.00	CONTRACT NO. 76A91			
	PLOT DATE = 3/17/2011	CHECKED -	REVISED -		ILLINOIS FED. AID PROJECT							
		DATE -	REVISED -									