


ORIGINAL SURVEY NO.	BY	DATE
SURVEYED PLOTTED AREAS CHECKED		
NOTE BOOK NO.		
TEMPLATE AREAS CHECKED		

ORIGINAL SURVEY NO.	BY	DATE
SURVEYED PLOTTED AREAS CHECKED		
NOTE BOOK NO.		
TEMPLATE AREAS CHECKED		

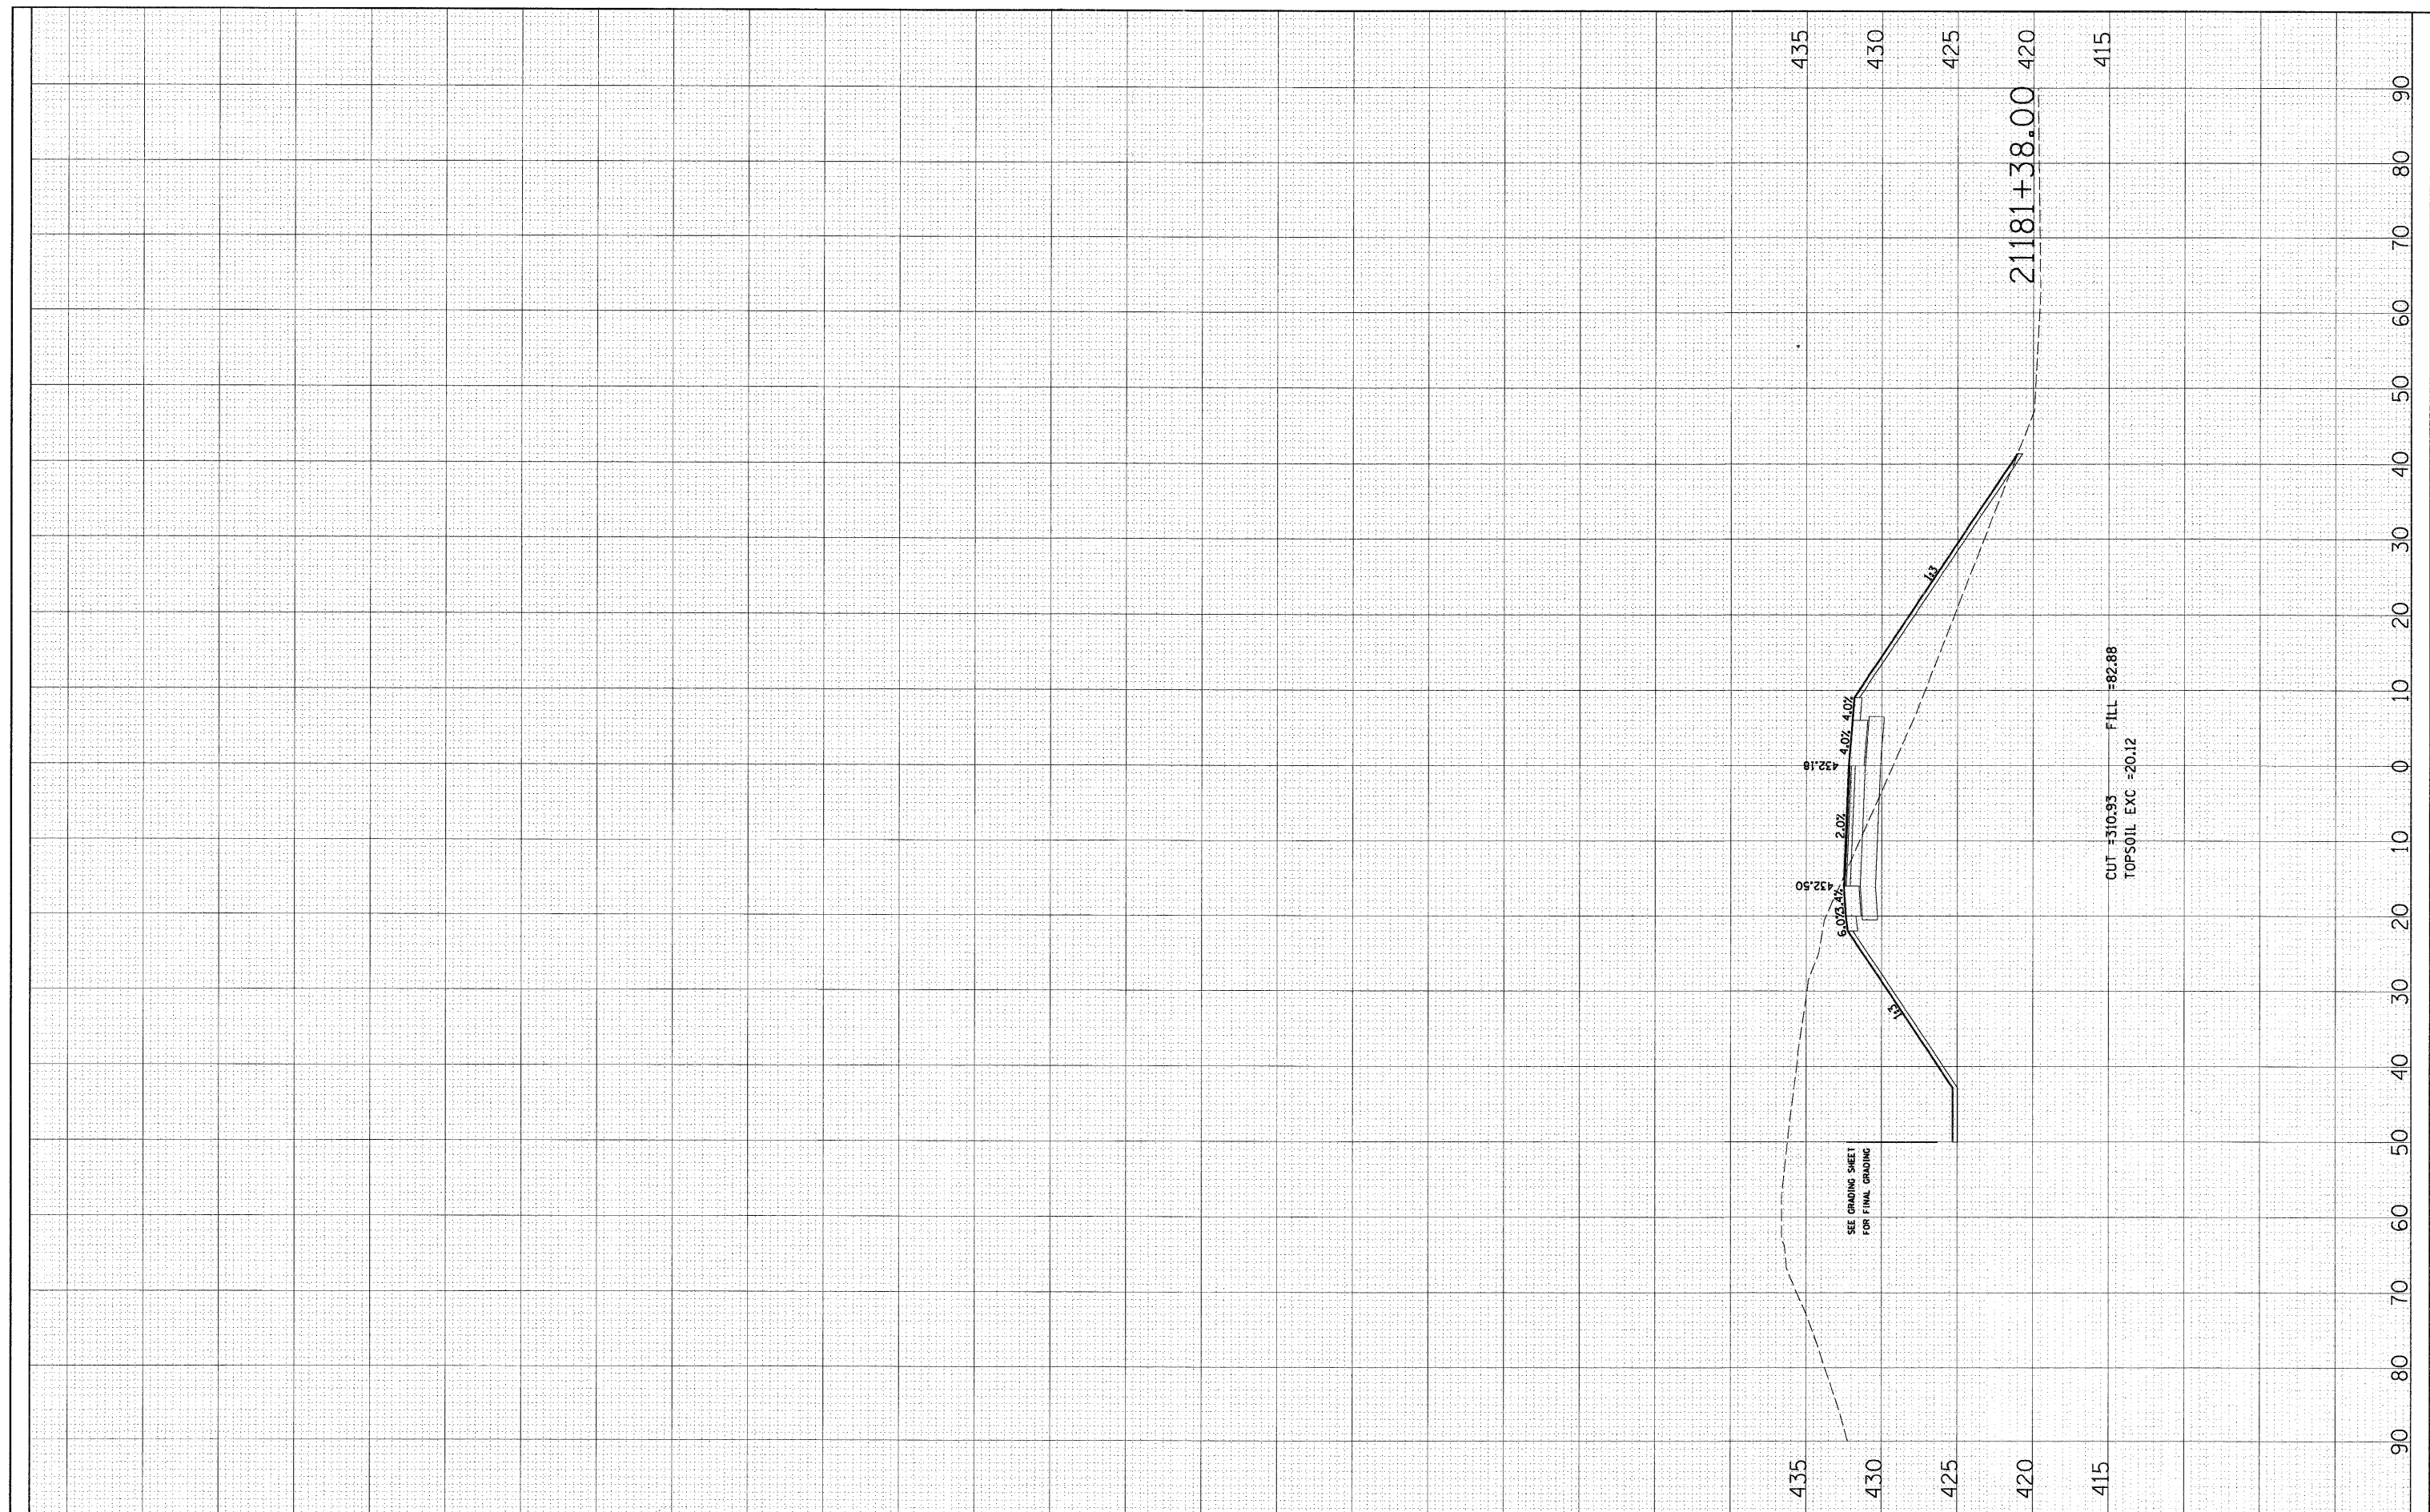

FILE NAME = 0876091-shr-ramppl.dgn	USER NAME = malopez	DESIGNED <i>SJM</i>	REVISED -	STATE OF ILLINOIS DEPARTMENT OF TRANSPORTATION	CROSS SECTIONS RAMP P1		F.A.I. RTE. 270	SECTION 60-1B-1	COUNTY MADISON	TOTAL SHEETS 712	SHEET NO. 615	
	PLOT SCALE = *SCALE*	DRAWN <i>BAH</i>	REVISED -		SCALE:	SHEET NO. OF SHEETS	21181+38.00	21181+38.00	ILLINOIS FED. AID PROJECT			
	PLOT DATE = 3/17/2011	CHECKED -	REVISED -		CONTRACT NO. 76A91							
		DATE -	REVISED -									