


DATE	BY	DATE	BY
FINAL SURVEY	SUPERSEDED	PLOTTED	DATE
NOTE BOOK	NO.	TEMP.	NO.
AREAS CHECKED		AREAS CHECKED	

DATE	BY	DATE	BY
ORIGINAL SURVEY	SUPERSEDED	PLOTTED	DATE
NOTE BOOK	NO.	TEMP.	NO.
AREAS CHECKED		AREAS CHECKED	

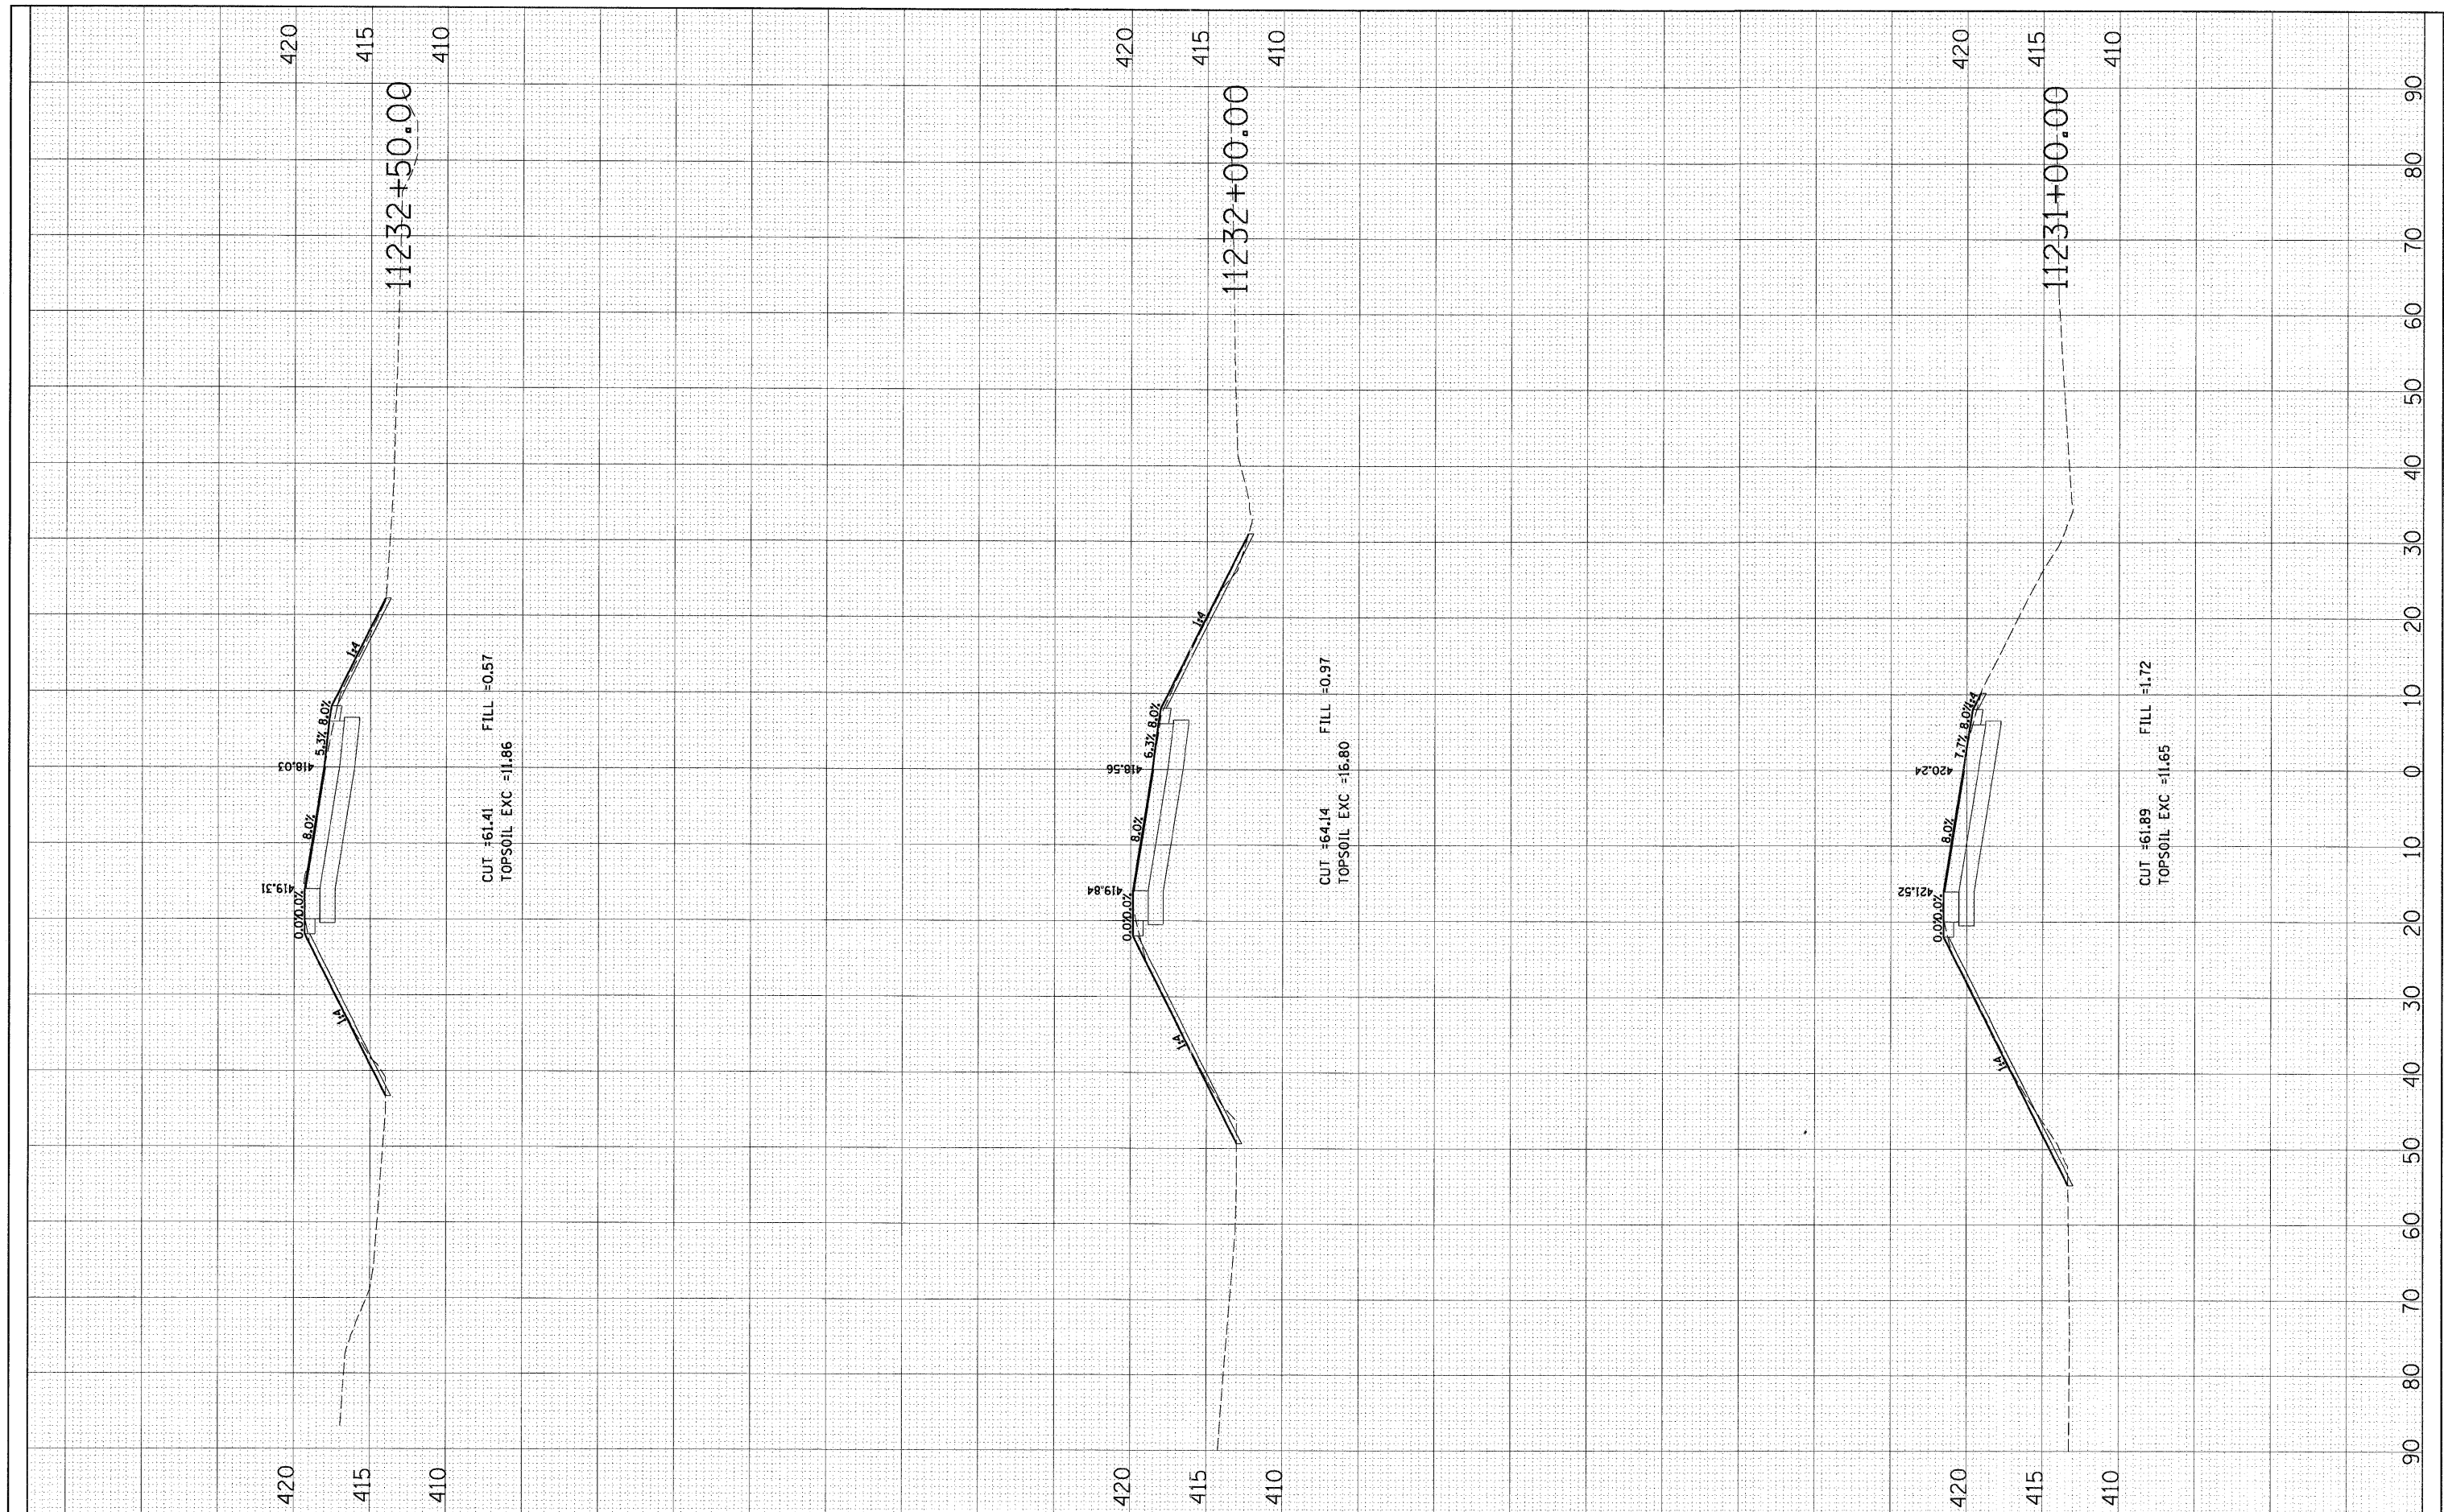

FILE NAME = 0876091-shv-xa-ramp4.dgn
 USER NAME = malopez

DESIGNED *SJM*
 DRAWN *BAH*
 CHECKED -
 DATE -

REVISIONS:
 REVISION -
 REVISION -
 REVISION -

PLOT SCALE = #SCALE#
 PLOT DATE = 3/17/2011

**STATE OF ILLINOIS
 DEPARTMENT OF TRANSPORTATION**

**CROSS SECTIONS
 RAMP P4**

SCALE: SHEET NO. OF SHEETS 11231+00.00 11232+50.00

F.A.I. RTE.	SECTION	COUNTY	TOTAL SHEETS	SHEET NO.
270	60-1B-1	MADISON	712	617
CONTRACT NO. 76A91			ILLINOIS FED. AID PROJECT	