

ORIGINAL SURVEY PLOTTED AREAS CHECKED

BY \_\_\_\_\_ DATE \_\_\_\_\_

FINAL SURVEY PLOTTED AREAS CHECKED


BY \_\_\_\_\_ DATE \_\_\_\_\_

ORIGINAL SURVEY PLOTTED AREAS CHECKED

BY \_\_\_\_\_ DATE \_\_\_\_\_

FINAL SURVEY PLOTTED AREAS CHECKED

BY \_\_\_\_\_ DATE \_\_\_\_\_

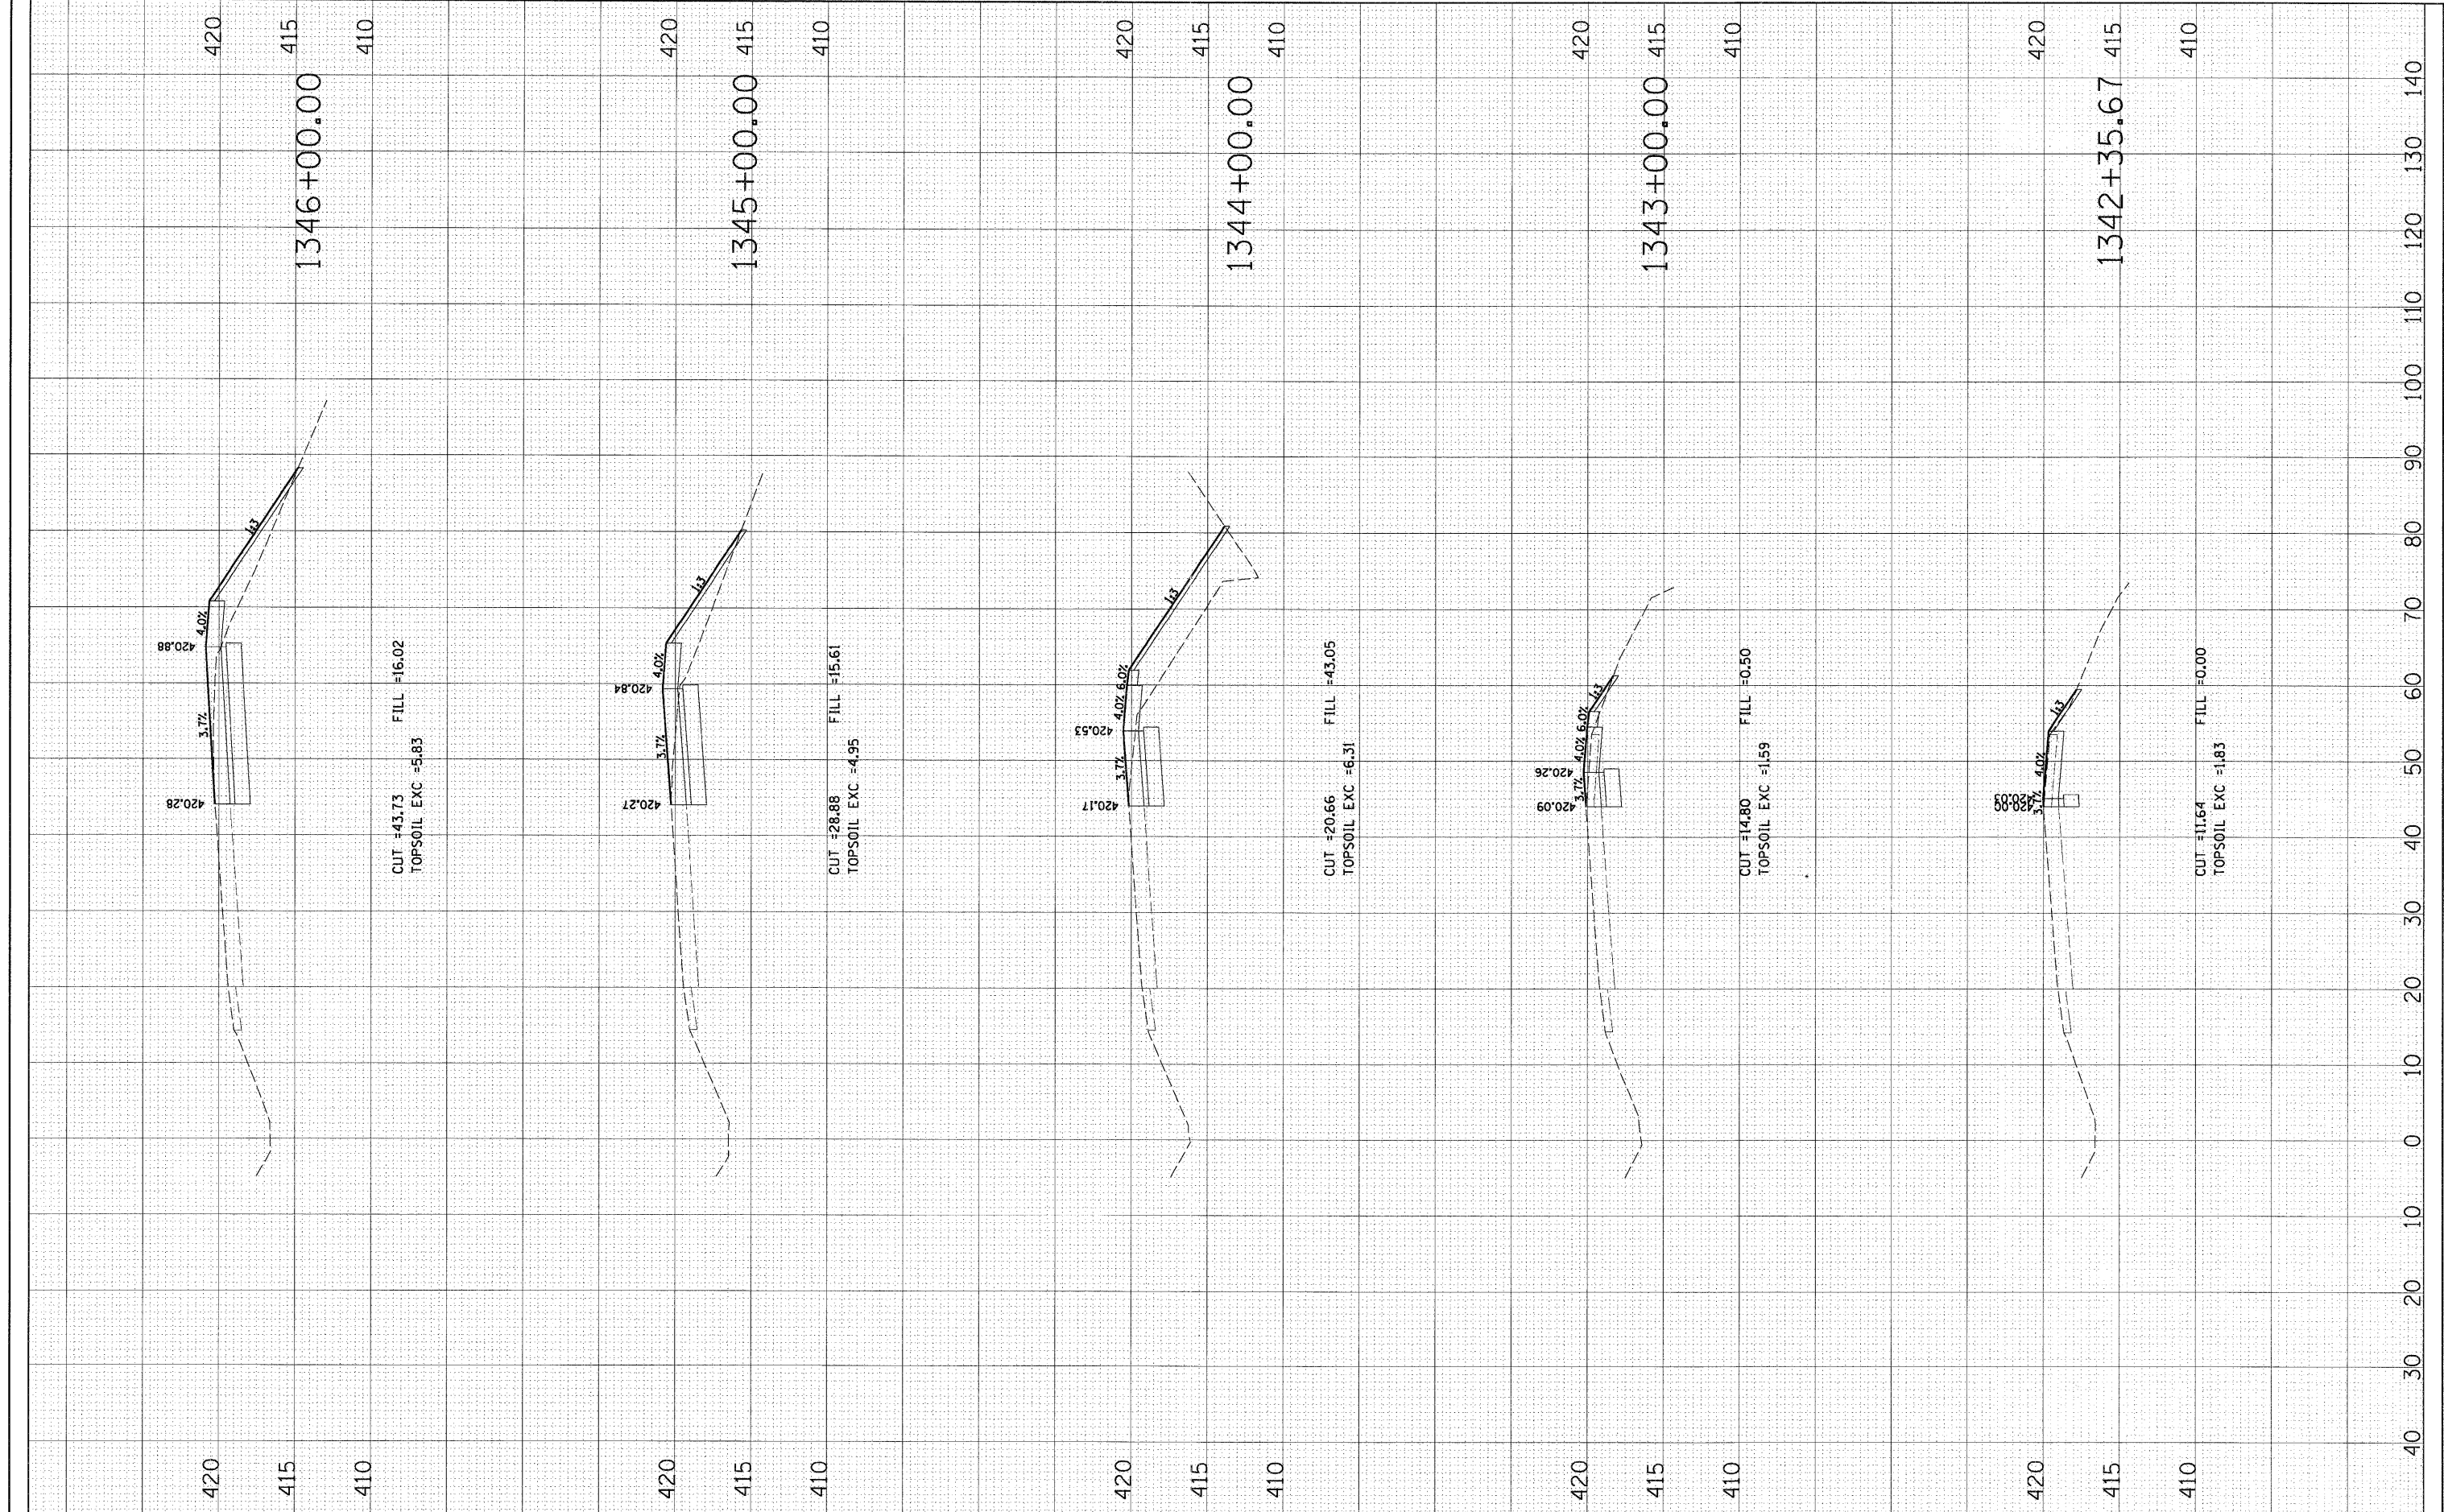

FILE NAME = 0876091-sht-xs-1113.dgn	USER NAME = malopez	DESIGNED <i>SJM</i>	REVISED -	<b>STATE OF ILLINOIS</b> <b>DEPARTMENT OF TRANSPORTATION</b>	<b>CROSS SECTIONS</b> <b>ILLINOIS ROUTE 3</b>	F.A.I. RTE. 270	SECTION 60-1B-1	COUNTY MADISON	TOTAL SHEETS 712	SHEET NO. 621		
PLOT SCALE = #SCALE#	CHECKED -	REVISOR <i>BAH</i>	REVISED -			SCALE:	SHEET NO. OF SHEETS	1342+35.67	1346+00.00	CONTRACT NO. 76A91		
PLOT DATE = 3/17/2011	DATE -	DATE -	REVISED -			ILLINOIS FED. AID PROJECT						