


ORIGINAL SURVEY	SURVEYED	BY	DATE
NOTE BOOK NO.	PLOTTED		
	TEMPLATE		
	AREAS CHECKED		

FINAL SURVEY	SURVEYED	BY	DATE
NOTE BOOK NO.	PLOTTED		
	TEMPLATE		
	AREAS CHECKED		

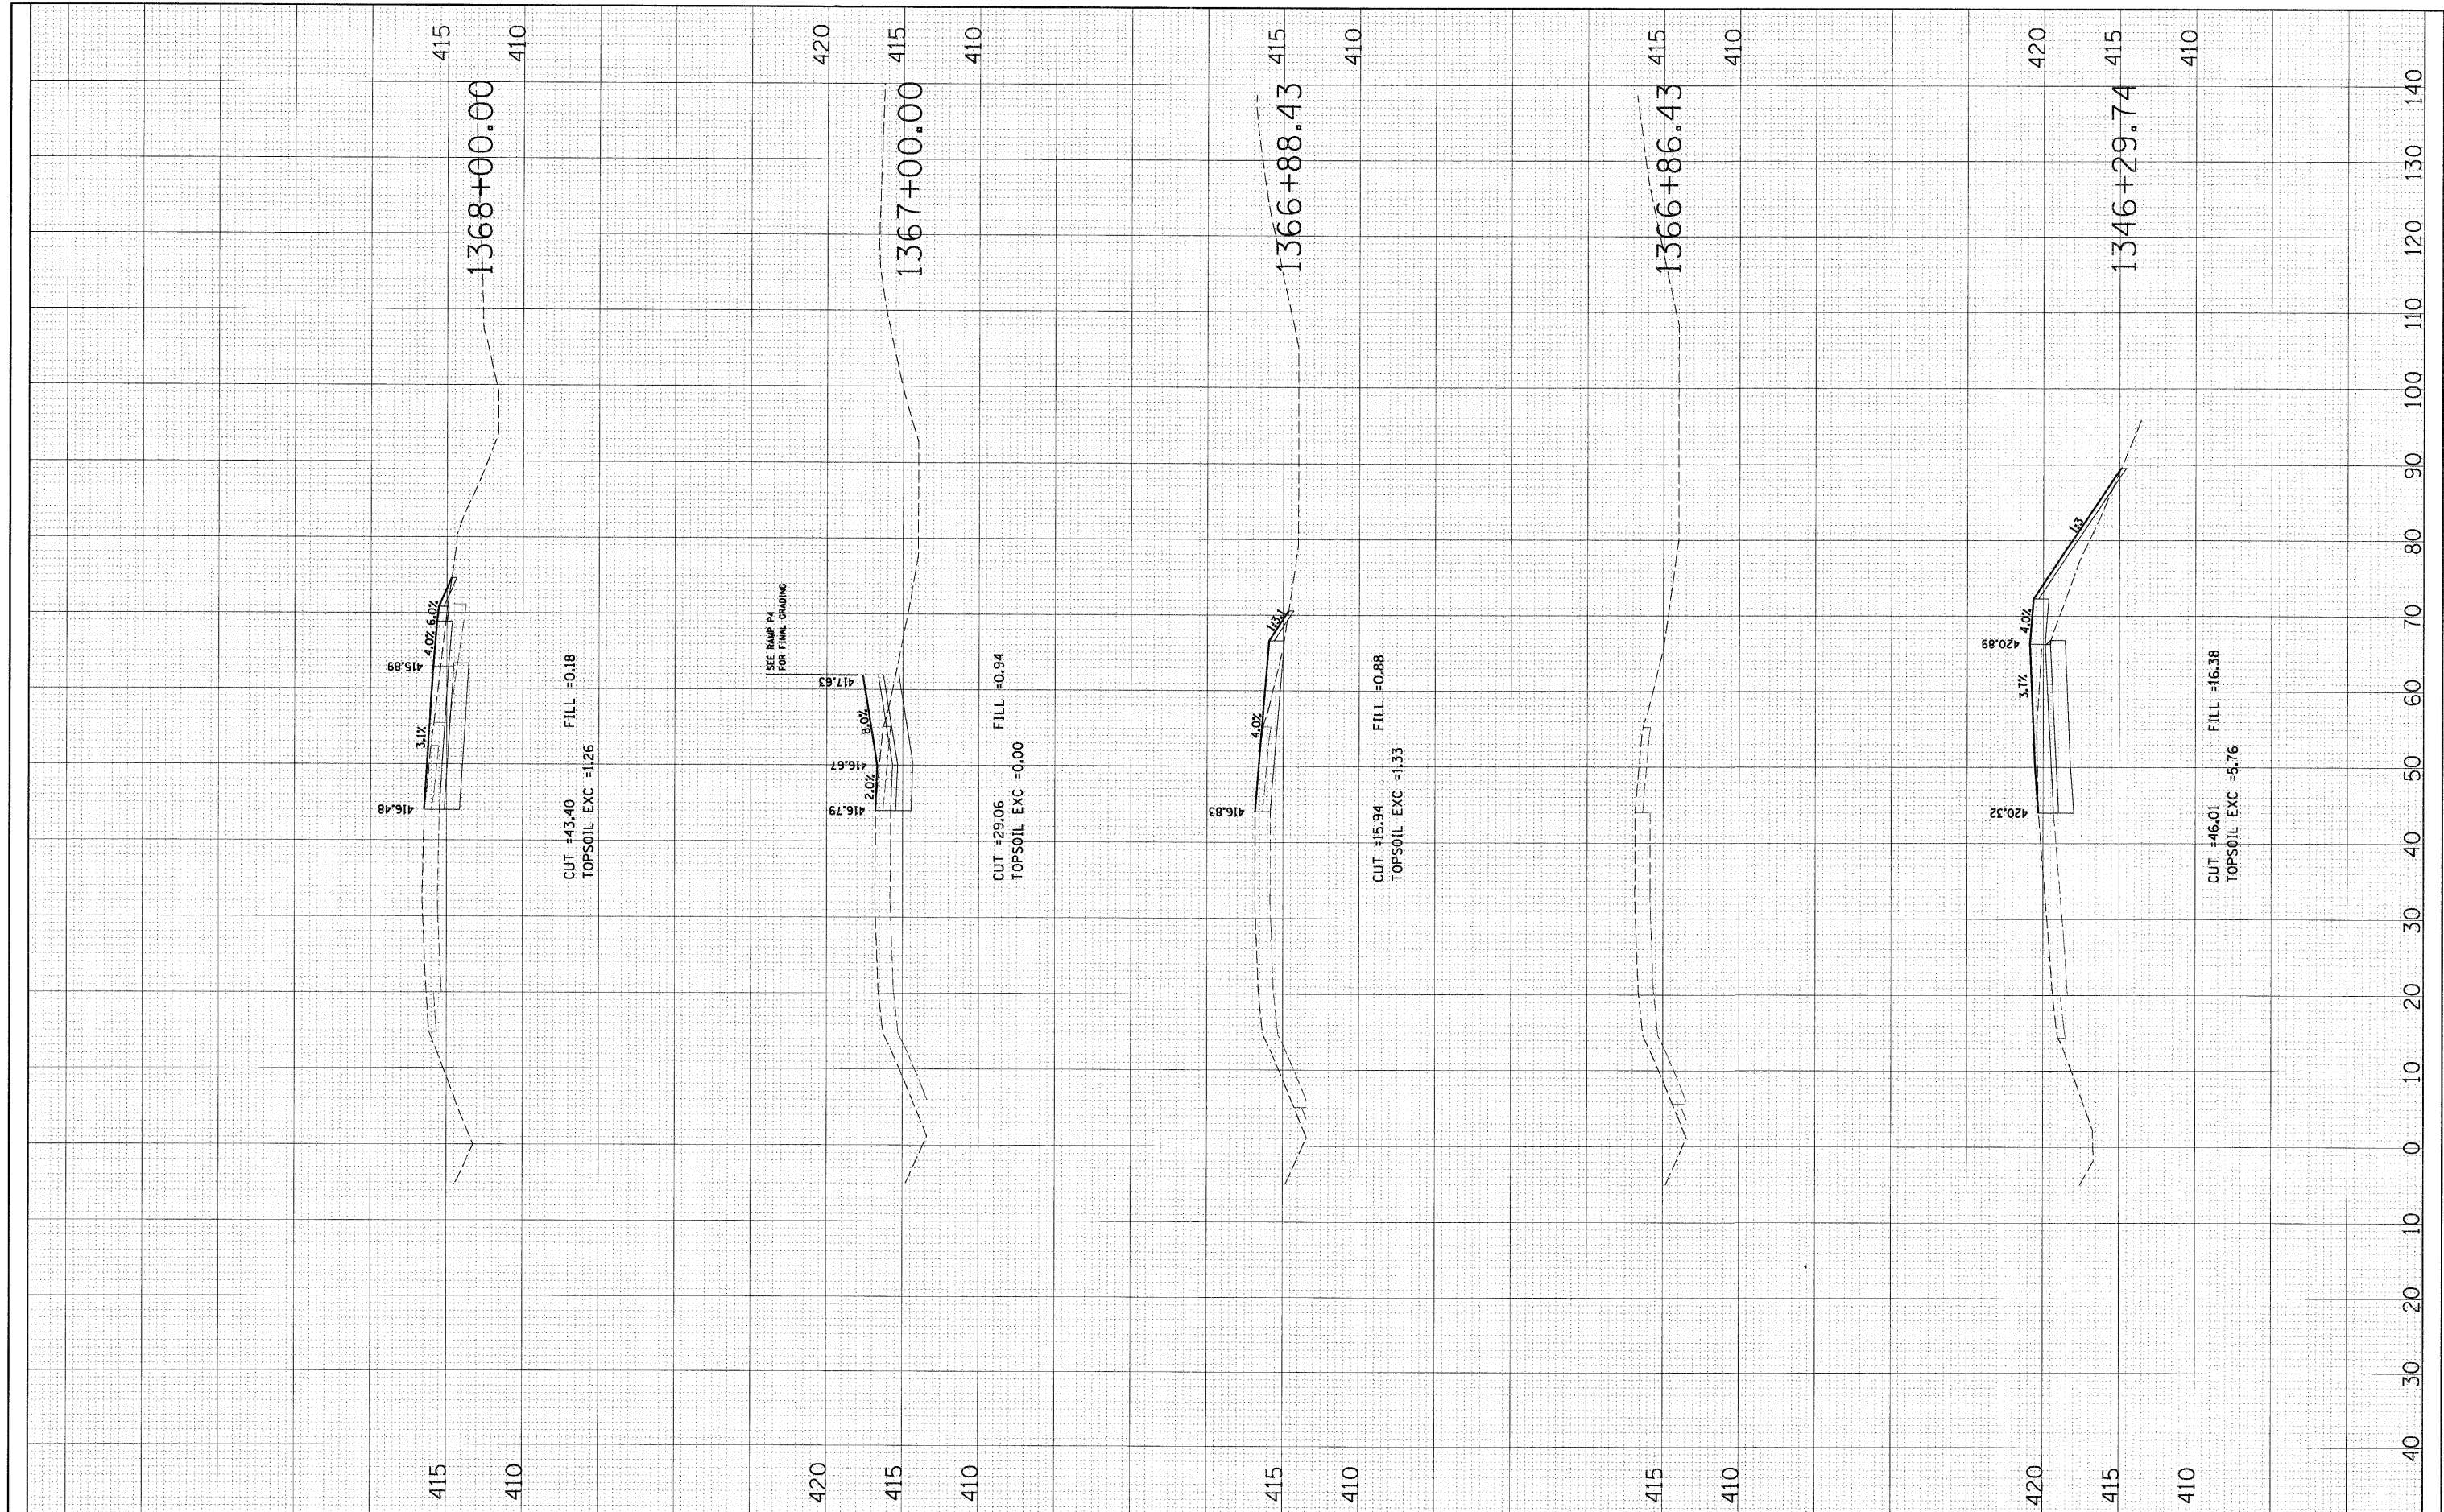

FILE NAME = 0876091-sh1-xa-1113.dgn

USER NAME = melopez

PLOT SCALE = \*SCALE\*

PLOT DATE = 3/17/2011

DESIGNED *SJM*

DRAWN *BAH*

CHECKED -

DATE -

REVISED -

REVISED -

REVISED -

REVISED -

**STATE OF ILLINOIS  
 DEPARTMENT OF TRANSPORTATION**

**CROSS SECTIONS  
 ILLINOIS ROUTE 3**

SCALE: SHEET NO. OF SHEETS 1346+29.74 1368+00.00

F.A.I. RTE.	SECTION	COUNTY	TOTAL SHEETS	SHEET NO.
270	60-1B-1	MADISON	712	622
CONTRACT NO. 76A91			ILLINOIS FED. AID PROJECT	