


FINAL SURVEY	SURVEYED	BY	DATE
NOTE BOOK NO.	PLOTTED		
	TEMPLATE		
	AREAS CHECKED		

ORIGINAL SURVEY	SURVEYED	BY	DATE
NOTE BOOK NO.	PLOTTED		
	TEMPLATE		
	AREAS CHECKED		

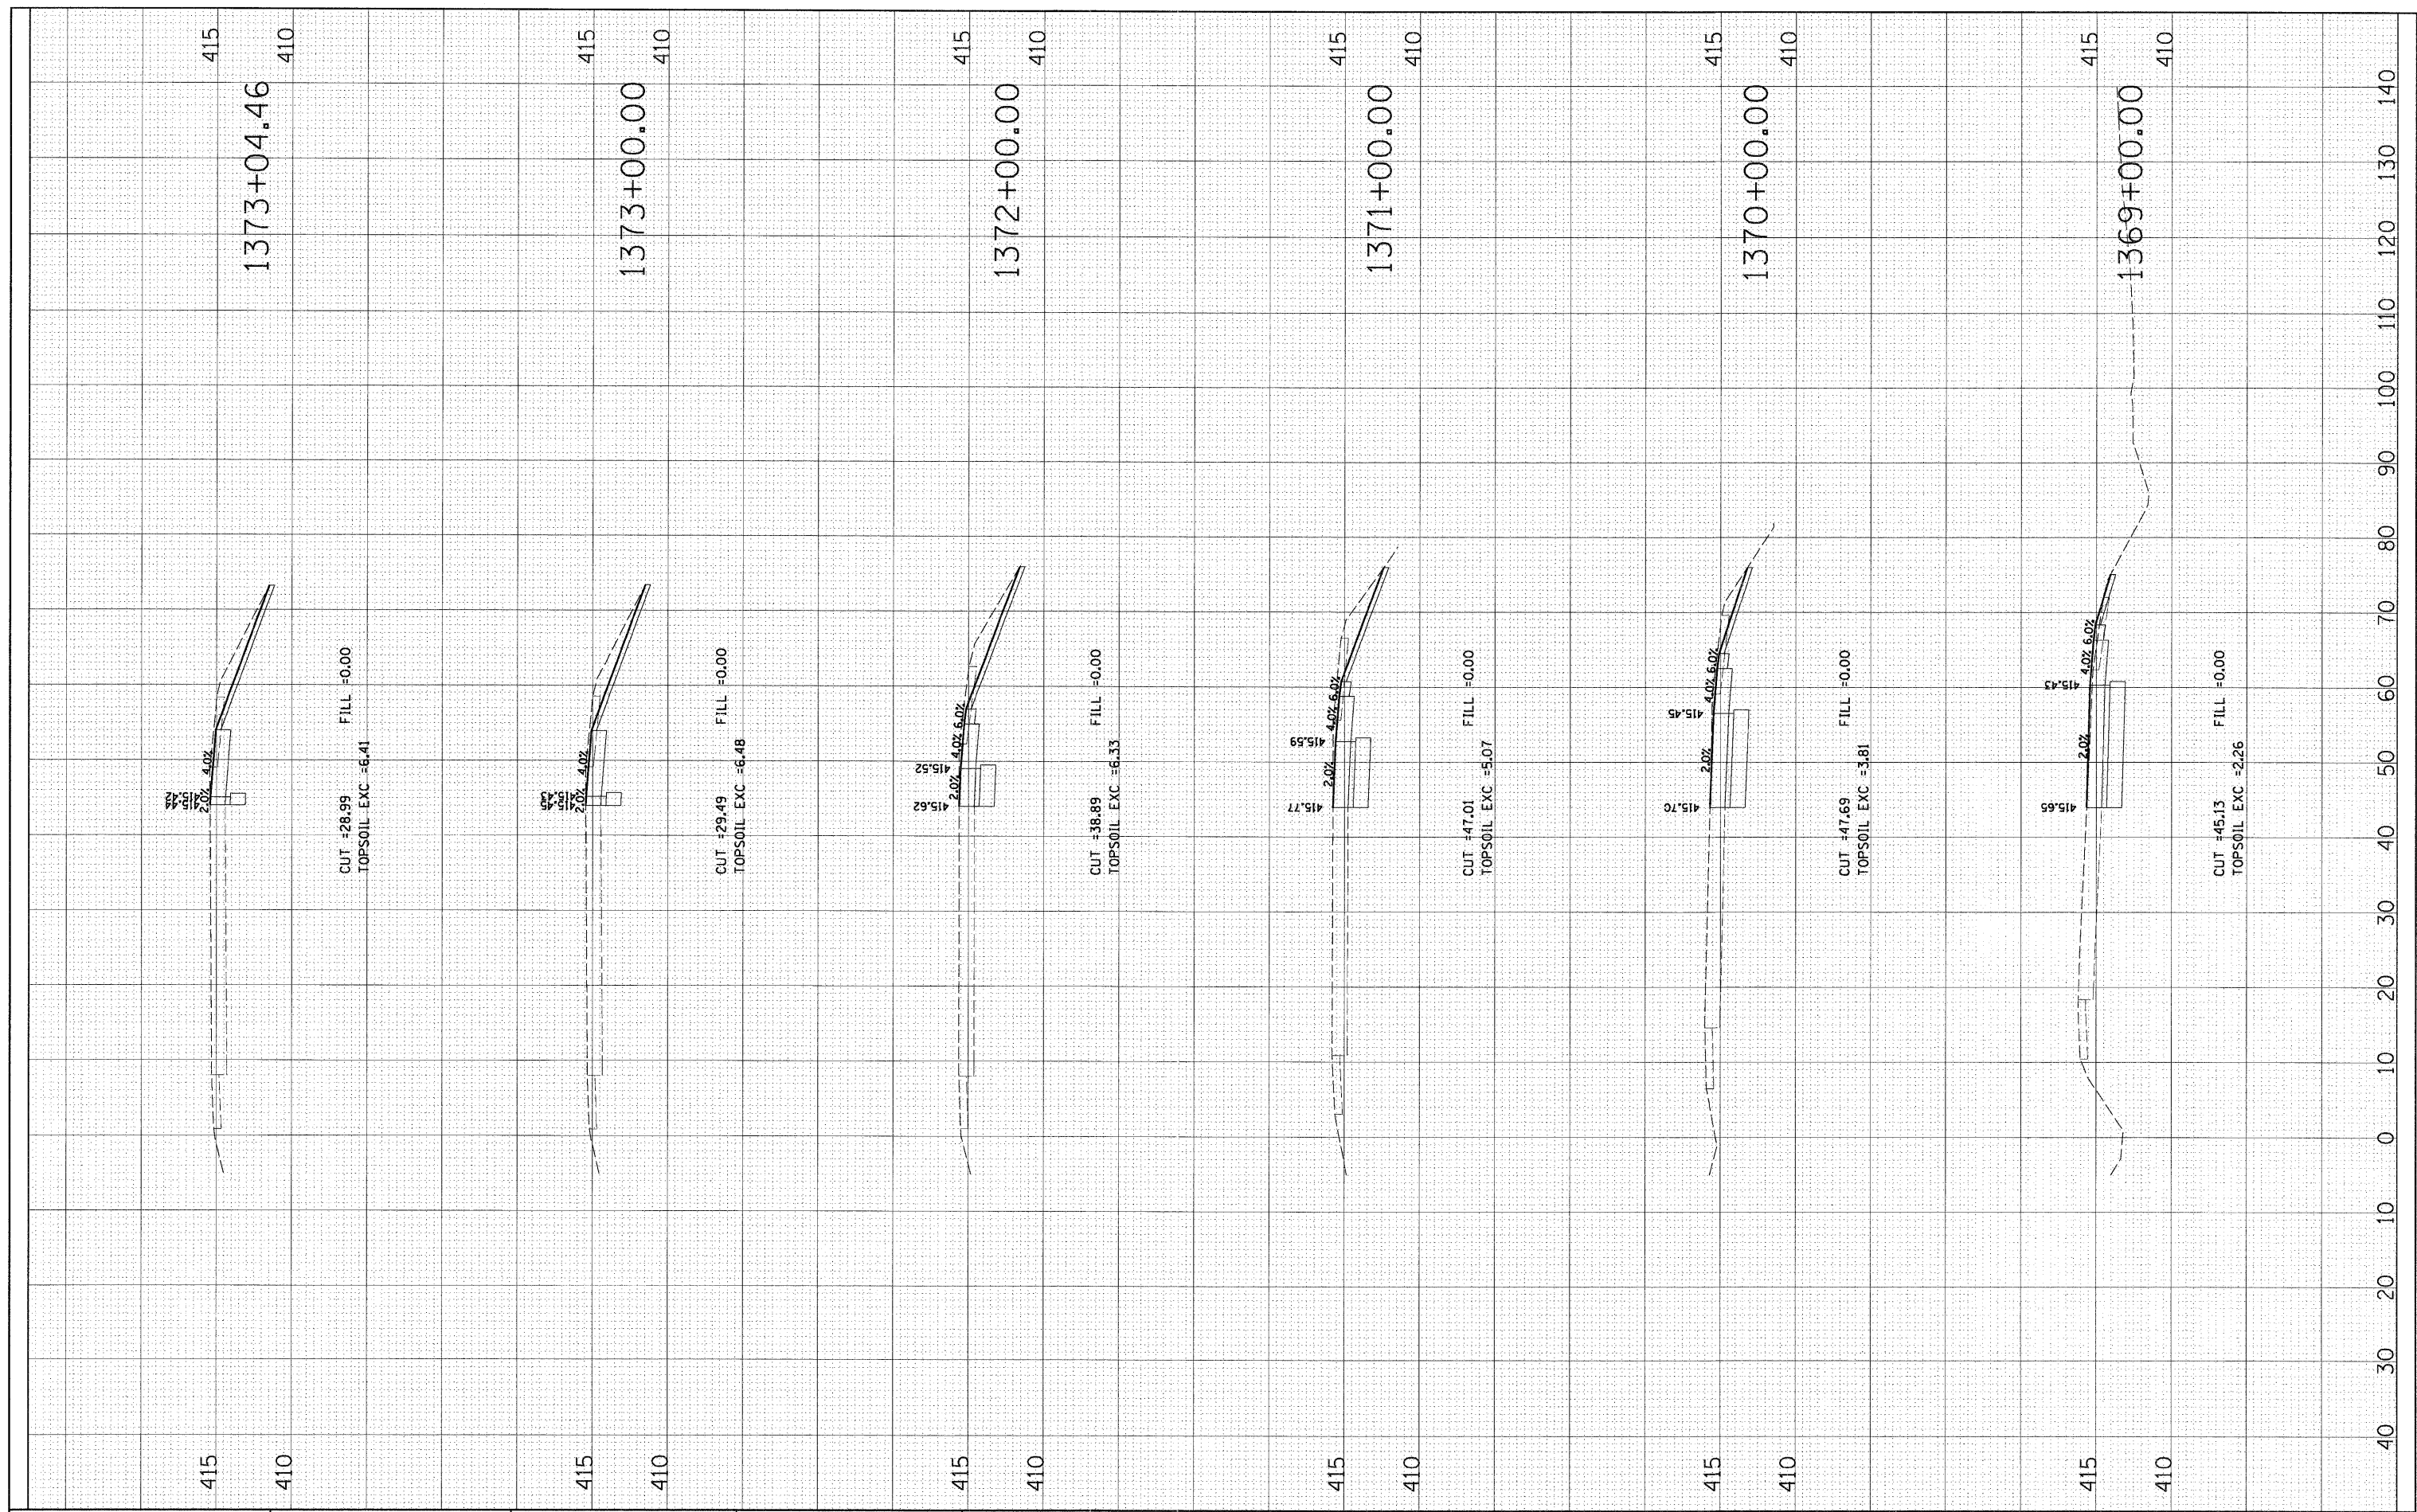

FILE NAME = 0876091-eh1-xa-1113.dgn	USER NAME = malopez	DESIGNED <i>SJM</i>	REVISED -	<b>STATE OF ILLINOIS DEPARTMENT OF TRANSPORTATION</b>	<b>CROSS SECTIONS ILLINOIS ROUTE 3</b>	F.A.I. RTE. 270	SECTION 60-IB-1	COUNTY MADISON	TOTAL SHEETS 712	SHEET NO. 623		
PLOT SCALE = *SCALE*	DESIGNED <i>BAH</i>	REVISED -	SCALE:			SHEET NO. OF SHEETS	1369+00.00	1373+04.46	ILLINOIS FED. AID PROJECT			
PLOT DATE = 3/17/2011	CHECKED -	REVISED -	CONTRACT NO. 76A91									
	DATE -	REVISED -										