


FINAL SURVEY	SURVEYED	BY	DATE
NO.	NO.		

ORIGINAL SURVEY	SURVEYED	BY	DATE
NO.	NO.		

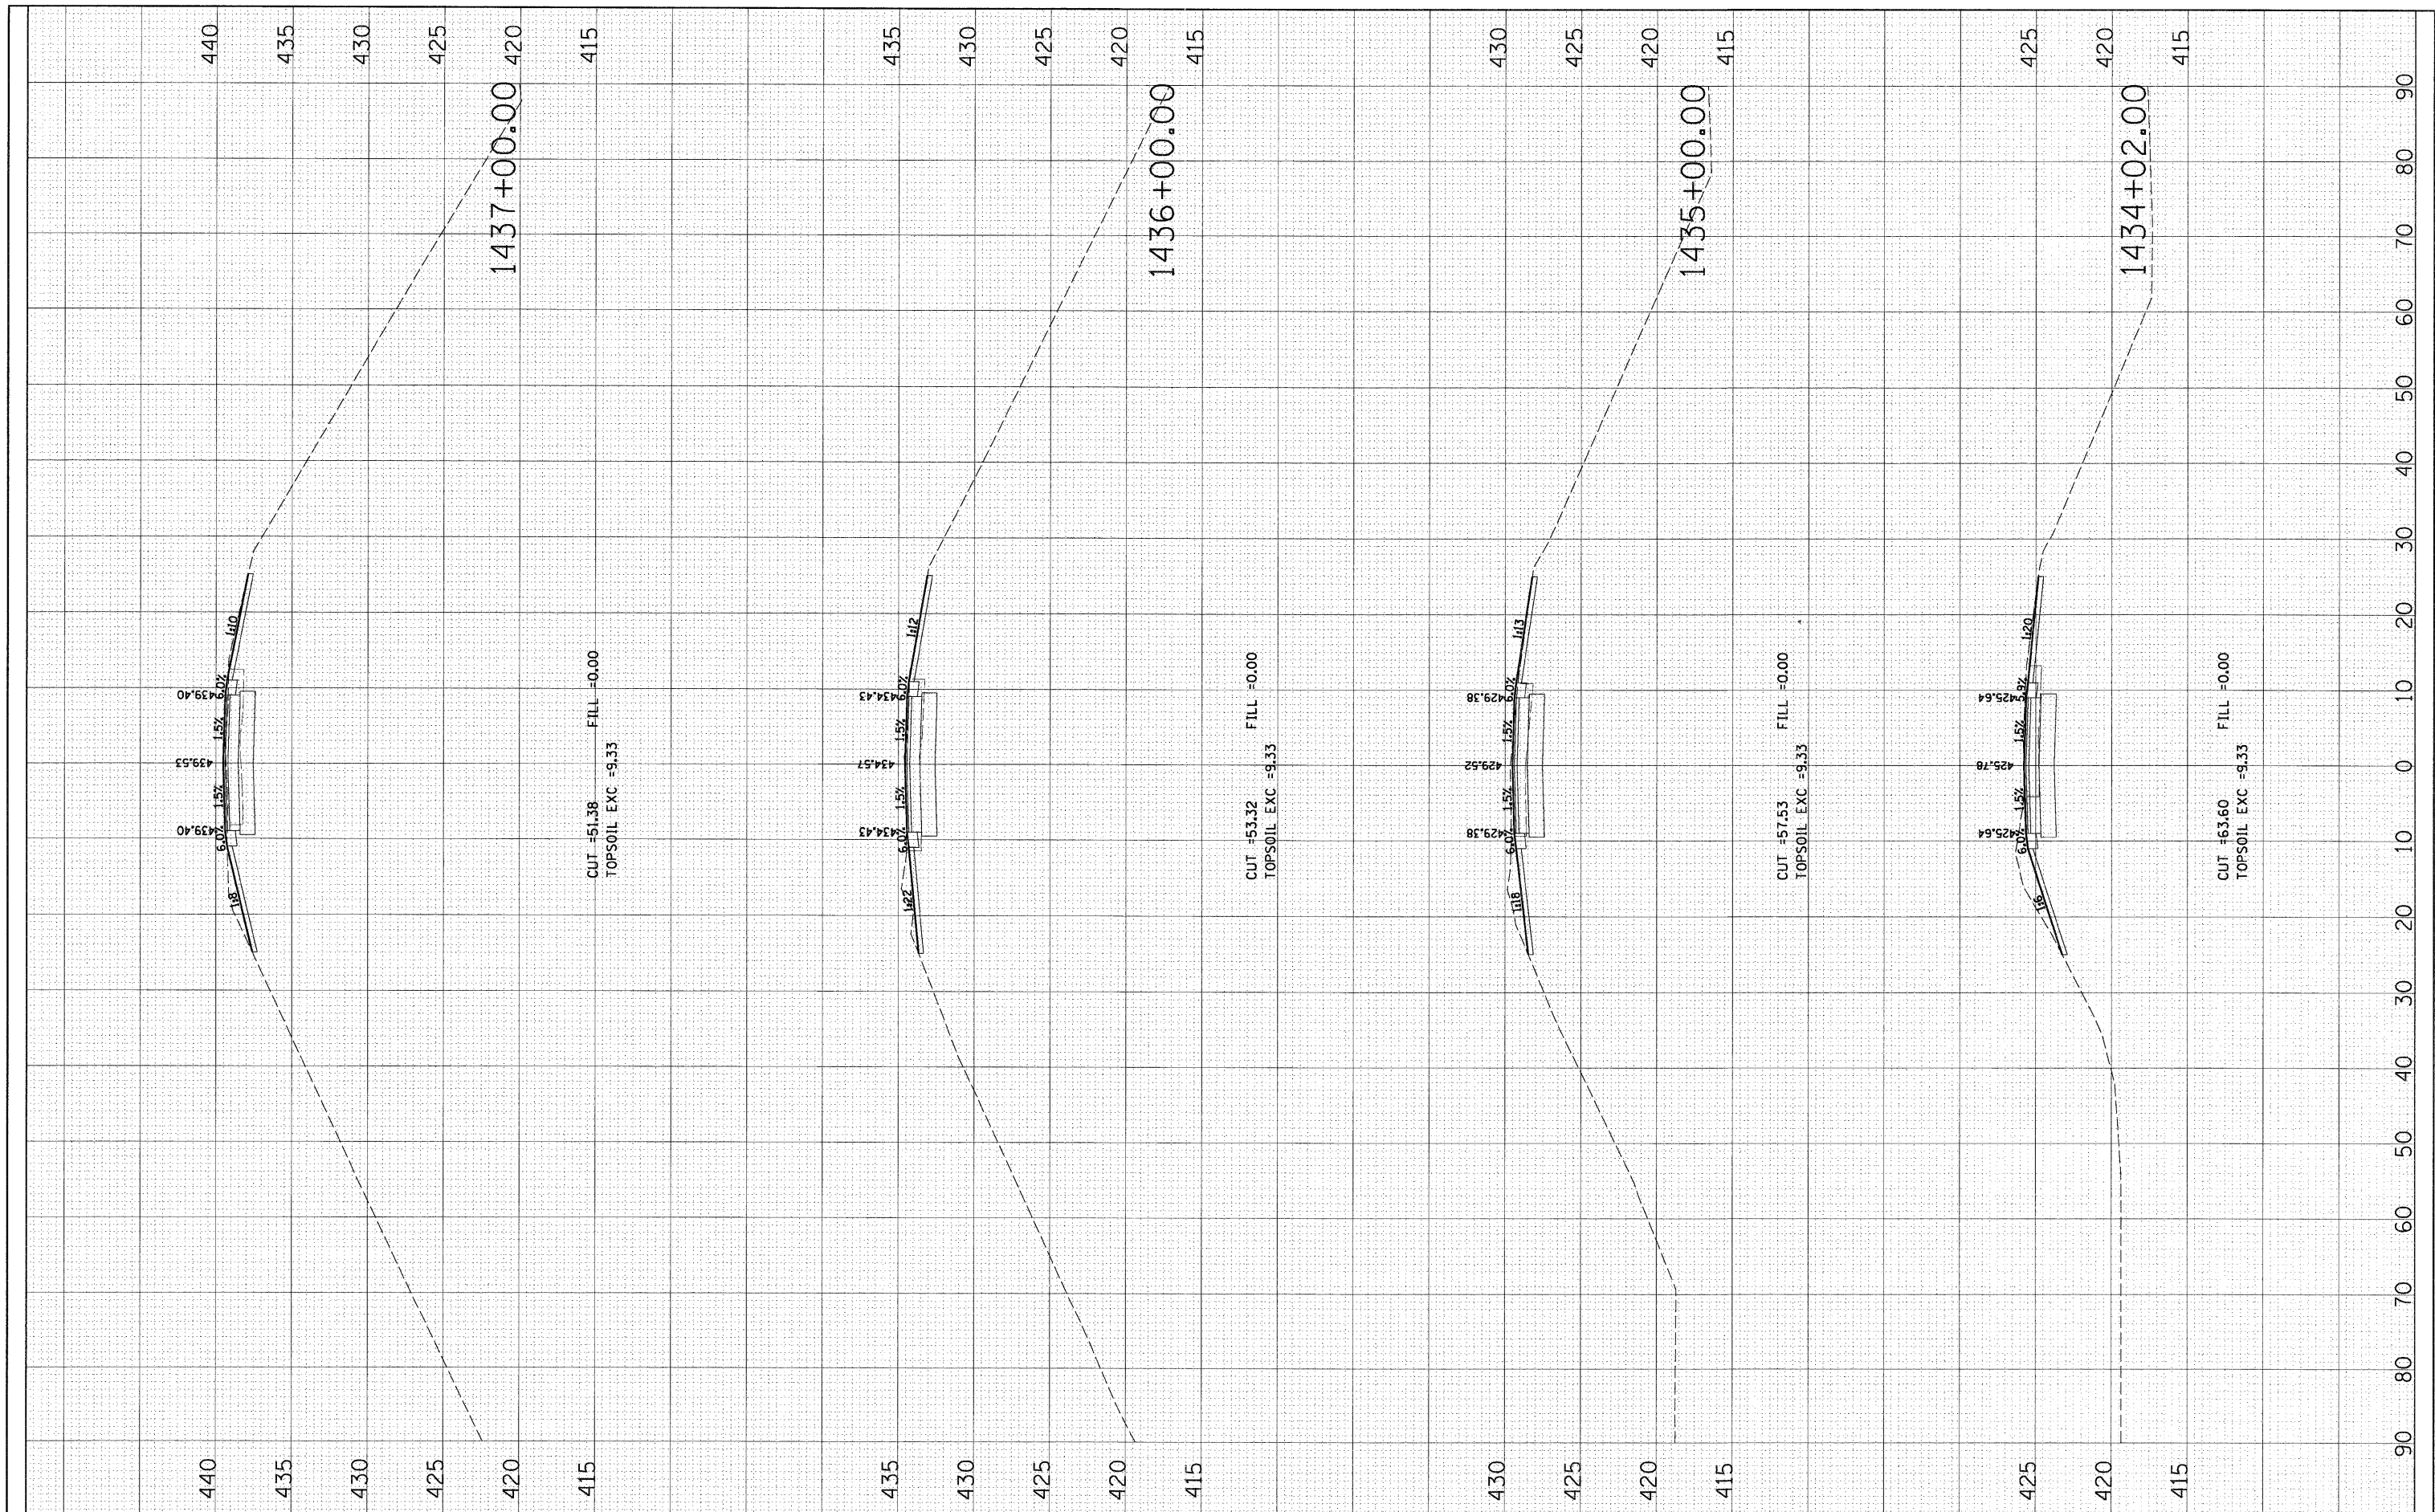

FILE NAME = D876D91-aht-xs-water.dgn

USER NAME = malopez

DESIGNED *SJM*

DRAWN *BAH*

CHECKED -

DATE -

REVISIONS:

REVISD -

REVISD -

REVISD -

REVISD -

STATE OF ILLINOIS

DEPARTMENT OF TRANSPORTATION

CROSS SECTIONS

WATERWORKS ROAD

SCALE: SHEET NO. OF SHEETS 1434+02.00 1437+00.00

F.A.I. RTE. 270	SECTION 60-1B-1	COUNTY MADISON	TOTAL SHEETS 712	SHEET NO. 625
CONTRACT NO. 76A91				
ILLINOIS FED. AID PROJECT				