


BY	DATE
FINAL SURVEY	SURVEYED
NOTE BOOK	PLOTTED
NO.	TEMPLATE
	AREAS
	CHECKED

BY	DATE
ORIGINAL SURVEY	SURVEYED
NOTE BOOK	PLOTTED
NO.	TEMPLATE
	AREAS
	CHECKED

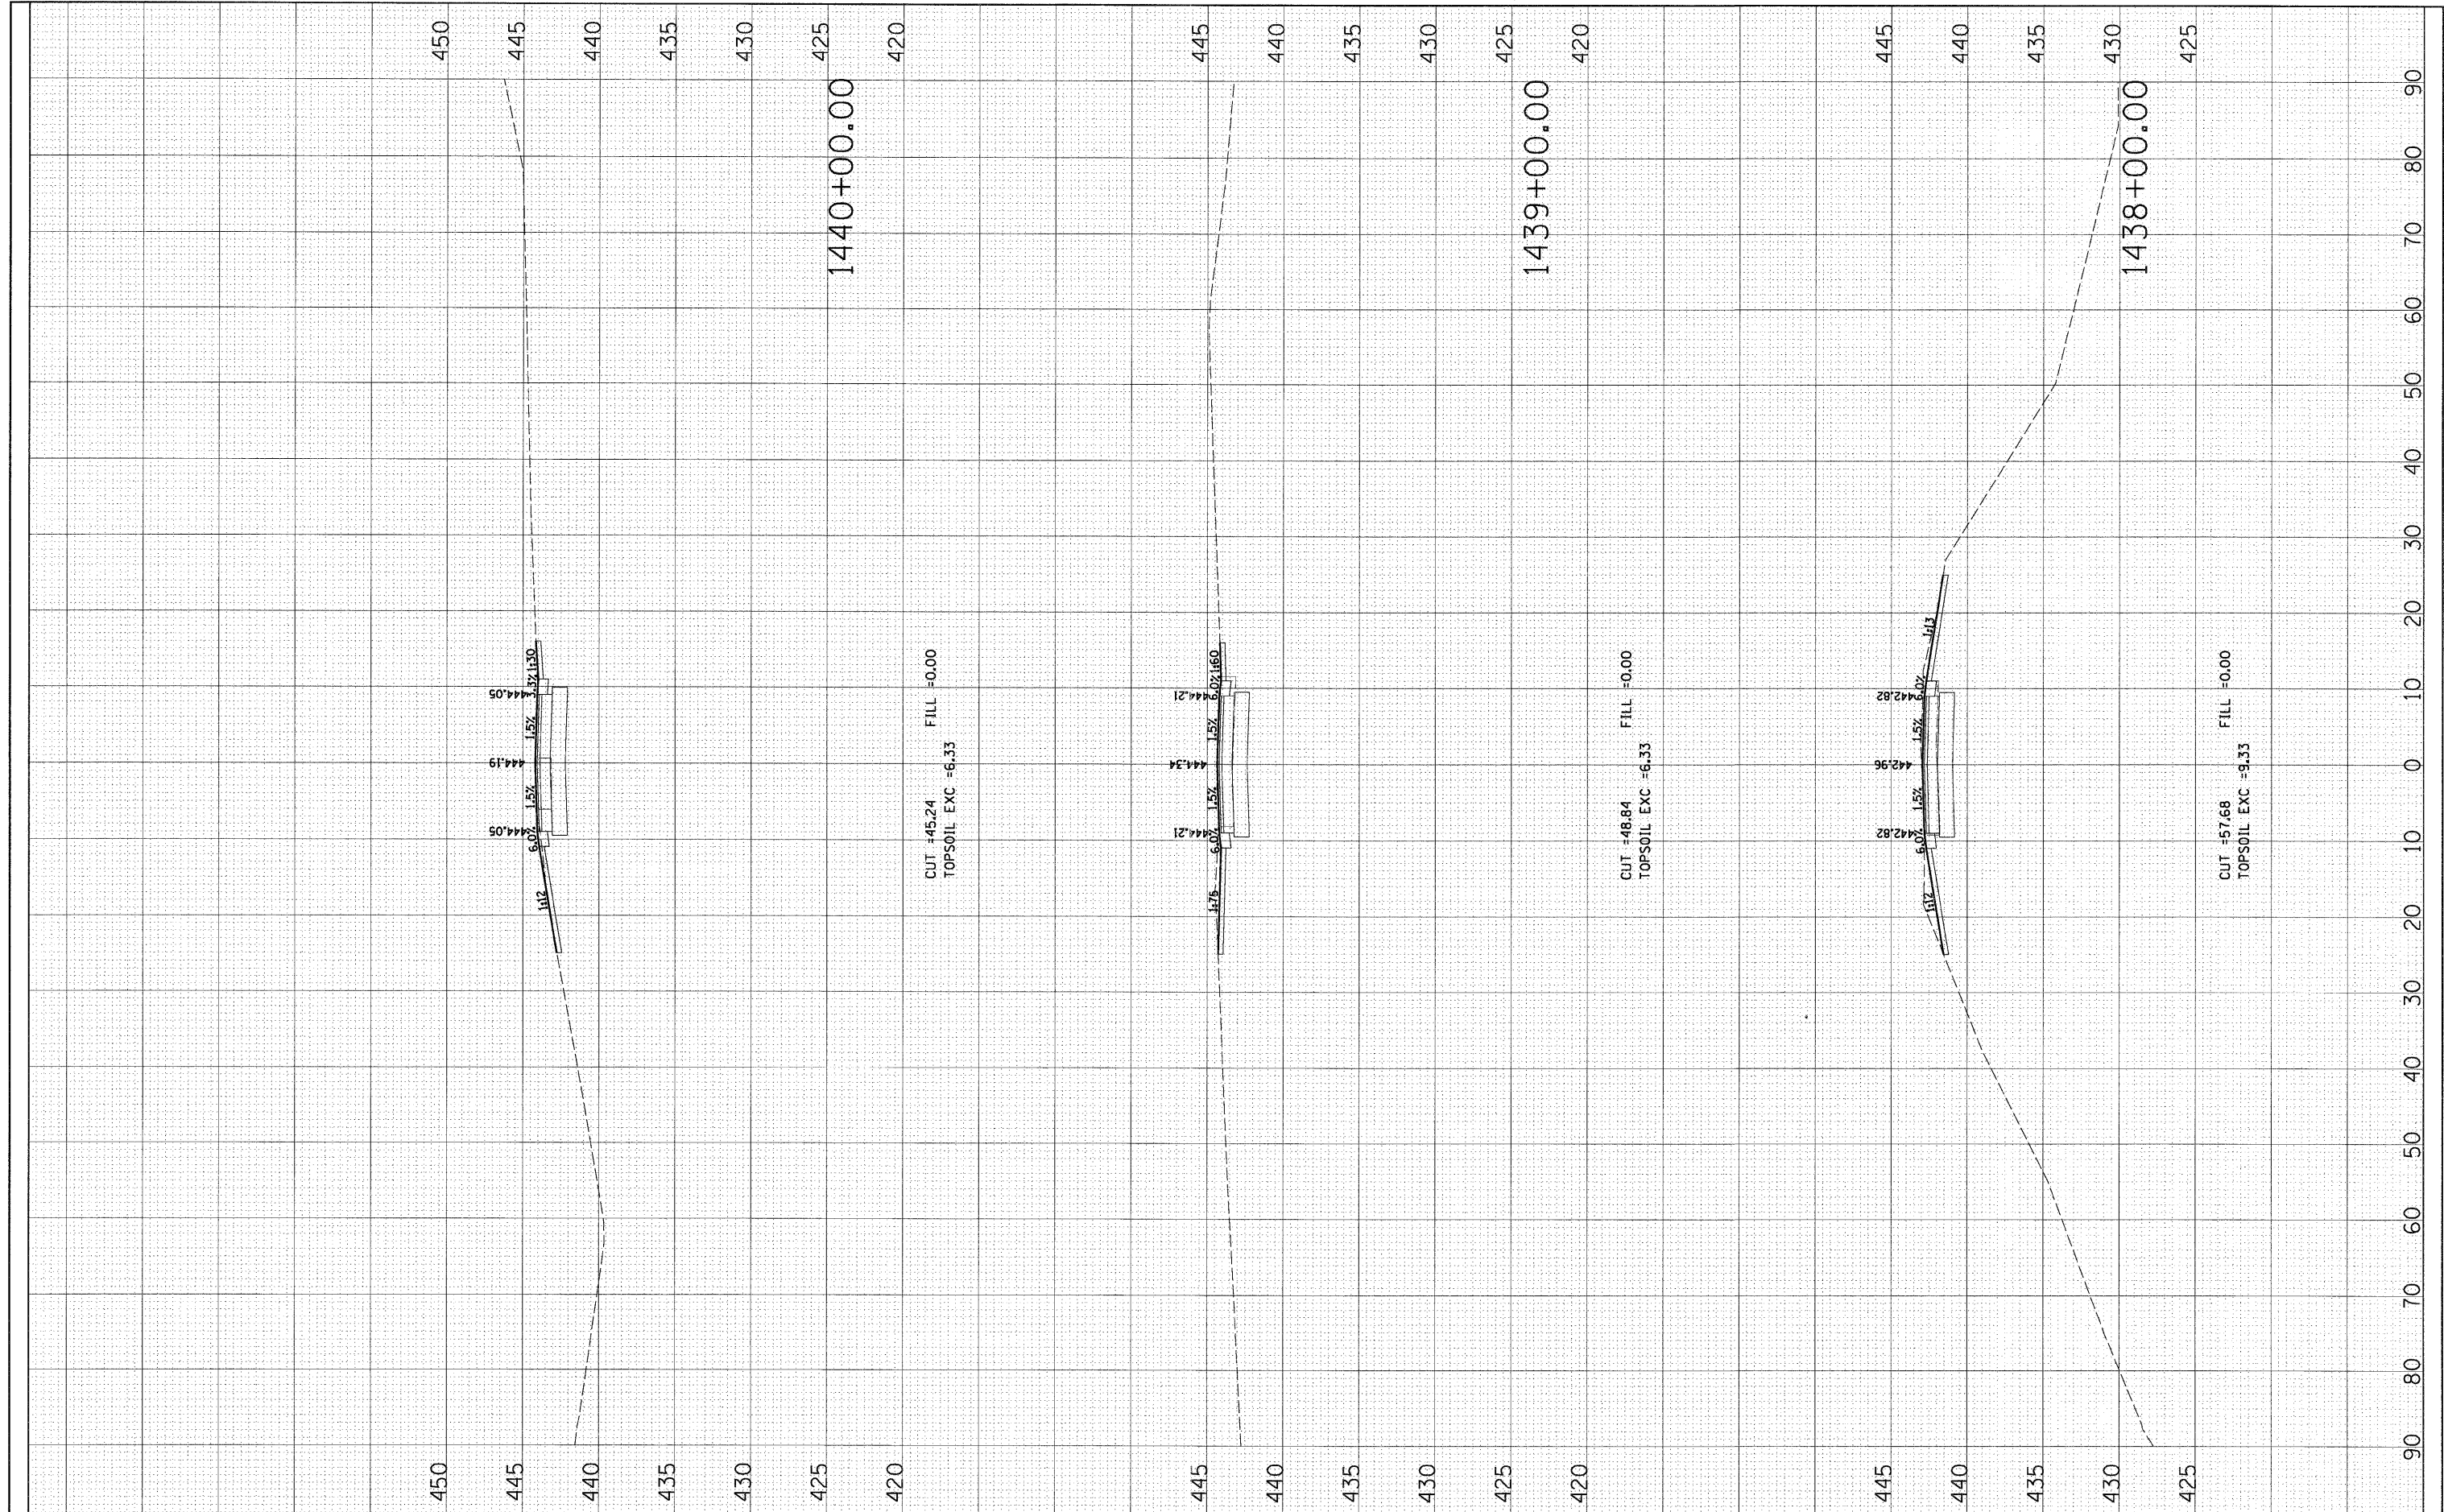

FILE NAME = 0676091-sht-xs-water.dgn	USER NAME = malopez	DESIGNED <i>SJM</i>	REVISED -	<b>STATE OF ILLINOIS DEPARTMENT OF TRANSPORTATION</b>	<b>CROSS SECTIONS WATERWORKS ROAD</b>		F.A.I. RTE. 270	SECTION 60-1B-1	COUNTY MADISON	TOTAL SHEETS 712	SHEET NO. 626	
	PLOT SCALE = \$SCALE\$	DRAWN <i>BAH</i>	REVISED -		SCALE:	SHEET NO. OF SHEETS	1438+00.00	1440+00.00	CONTRACT NO. 76A91			
	PLOT DATE = 3/17/2011	CHECKED -	REVISED -		[ILLINOIS] FED. AID PROJECT							
		DATE -	REVISED -									