


FINAL SURVEY	SURVEYED	BY	DATE
NOTE BOOK NO.	PLOTTED		
	TEMPLATE		
	AREAS CHECKED		

ORIGINAL SURVEY	SURVEYED	BY	DATE
NOTE BOOK NO.	PLOTTED		
	TEMPLATE		
	AREAS CHECKED		

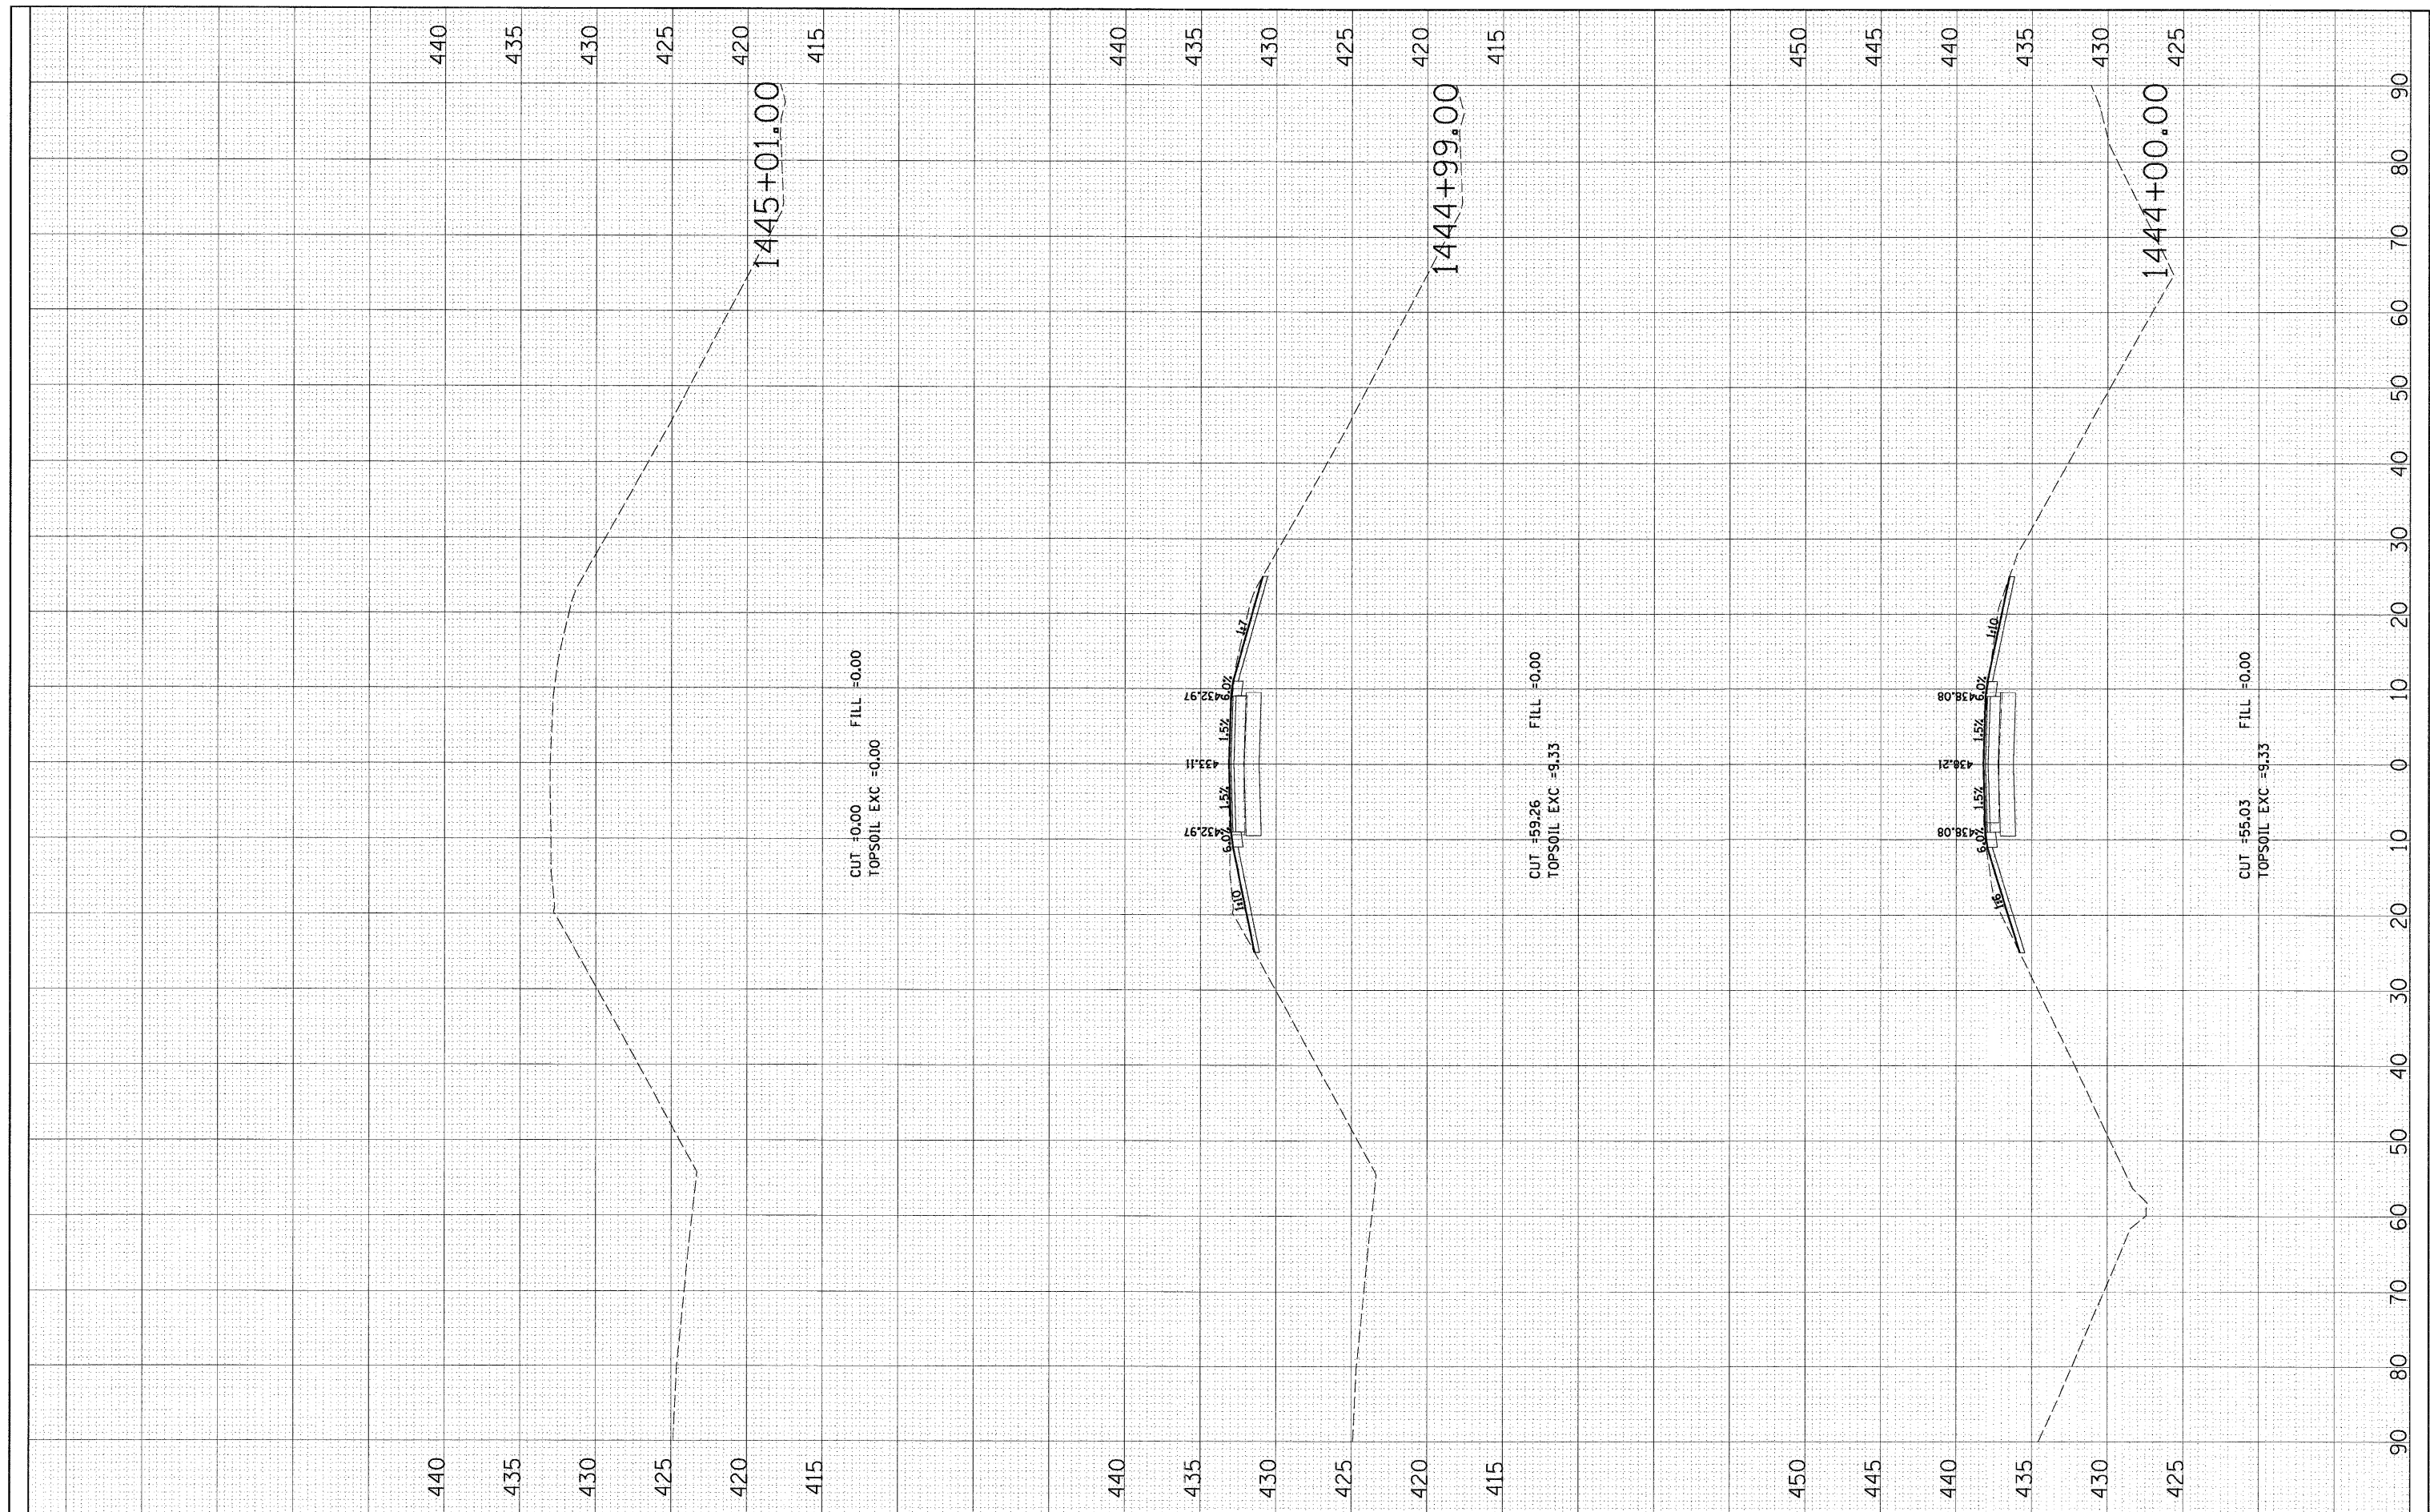

FILE NAME = D876D91-sht-xs-water.dgn	USER NAME = malepez	DESIGNED <i>SJM</i>	REVISD -	STATE OF ILLINOIS DEPARTMENT OF TRANSPORTATION	CROSS SECTIONS WATERWORKS ROAD		F.A.J. RTE. 270	SECTION 60-1B-1	COUNTY MADISON	TOTAL SHEETS 712	SHEET NO. 628	
	PLOT SCALE = #SCALE#	DRAWN <i>BAH</i>	REVISD -		SCALE:	SHEET NO. OF SHEETS	1444+00.00	1445+01.00	CONTRACT NO. 76A91			
	PLOT DATE = 3/17/2011	CHECKED -	REVISD -		ILLINOIS FED. AID PROJECT							
		DATE -	REVISD -									