


260 270 280 290 300 310 320 330

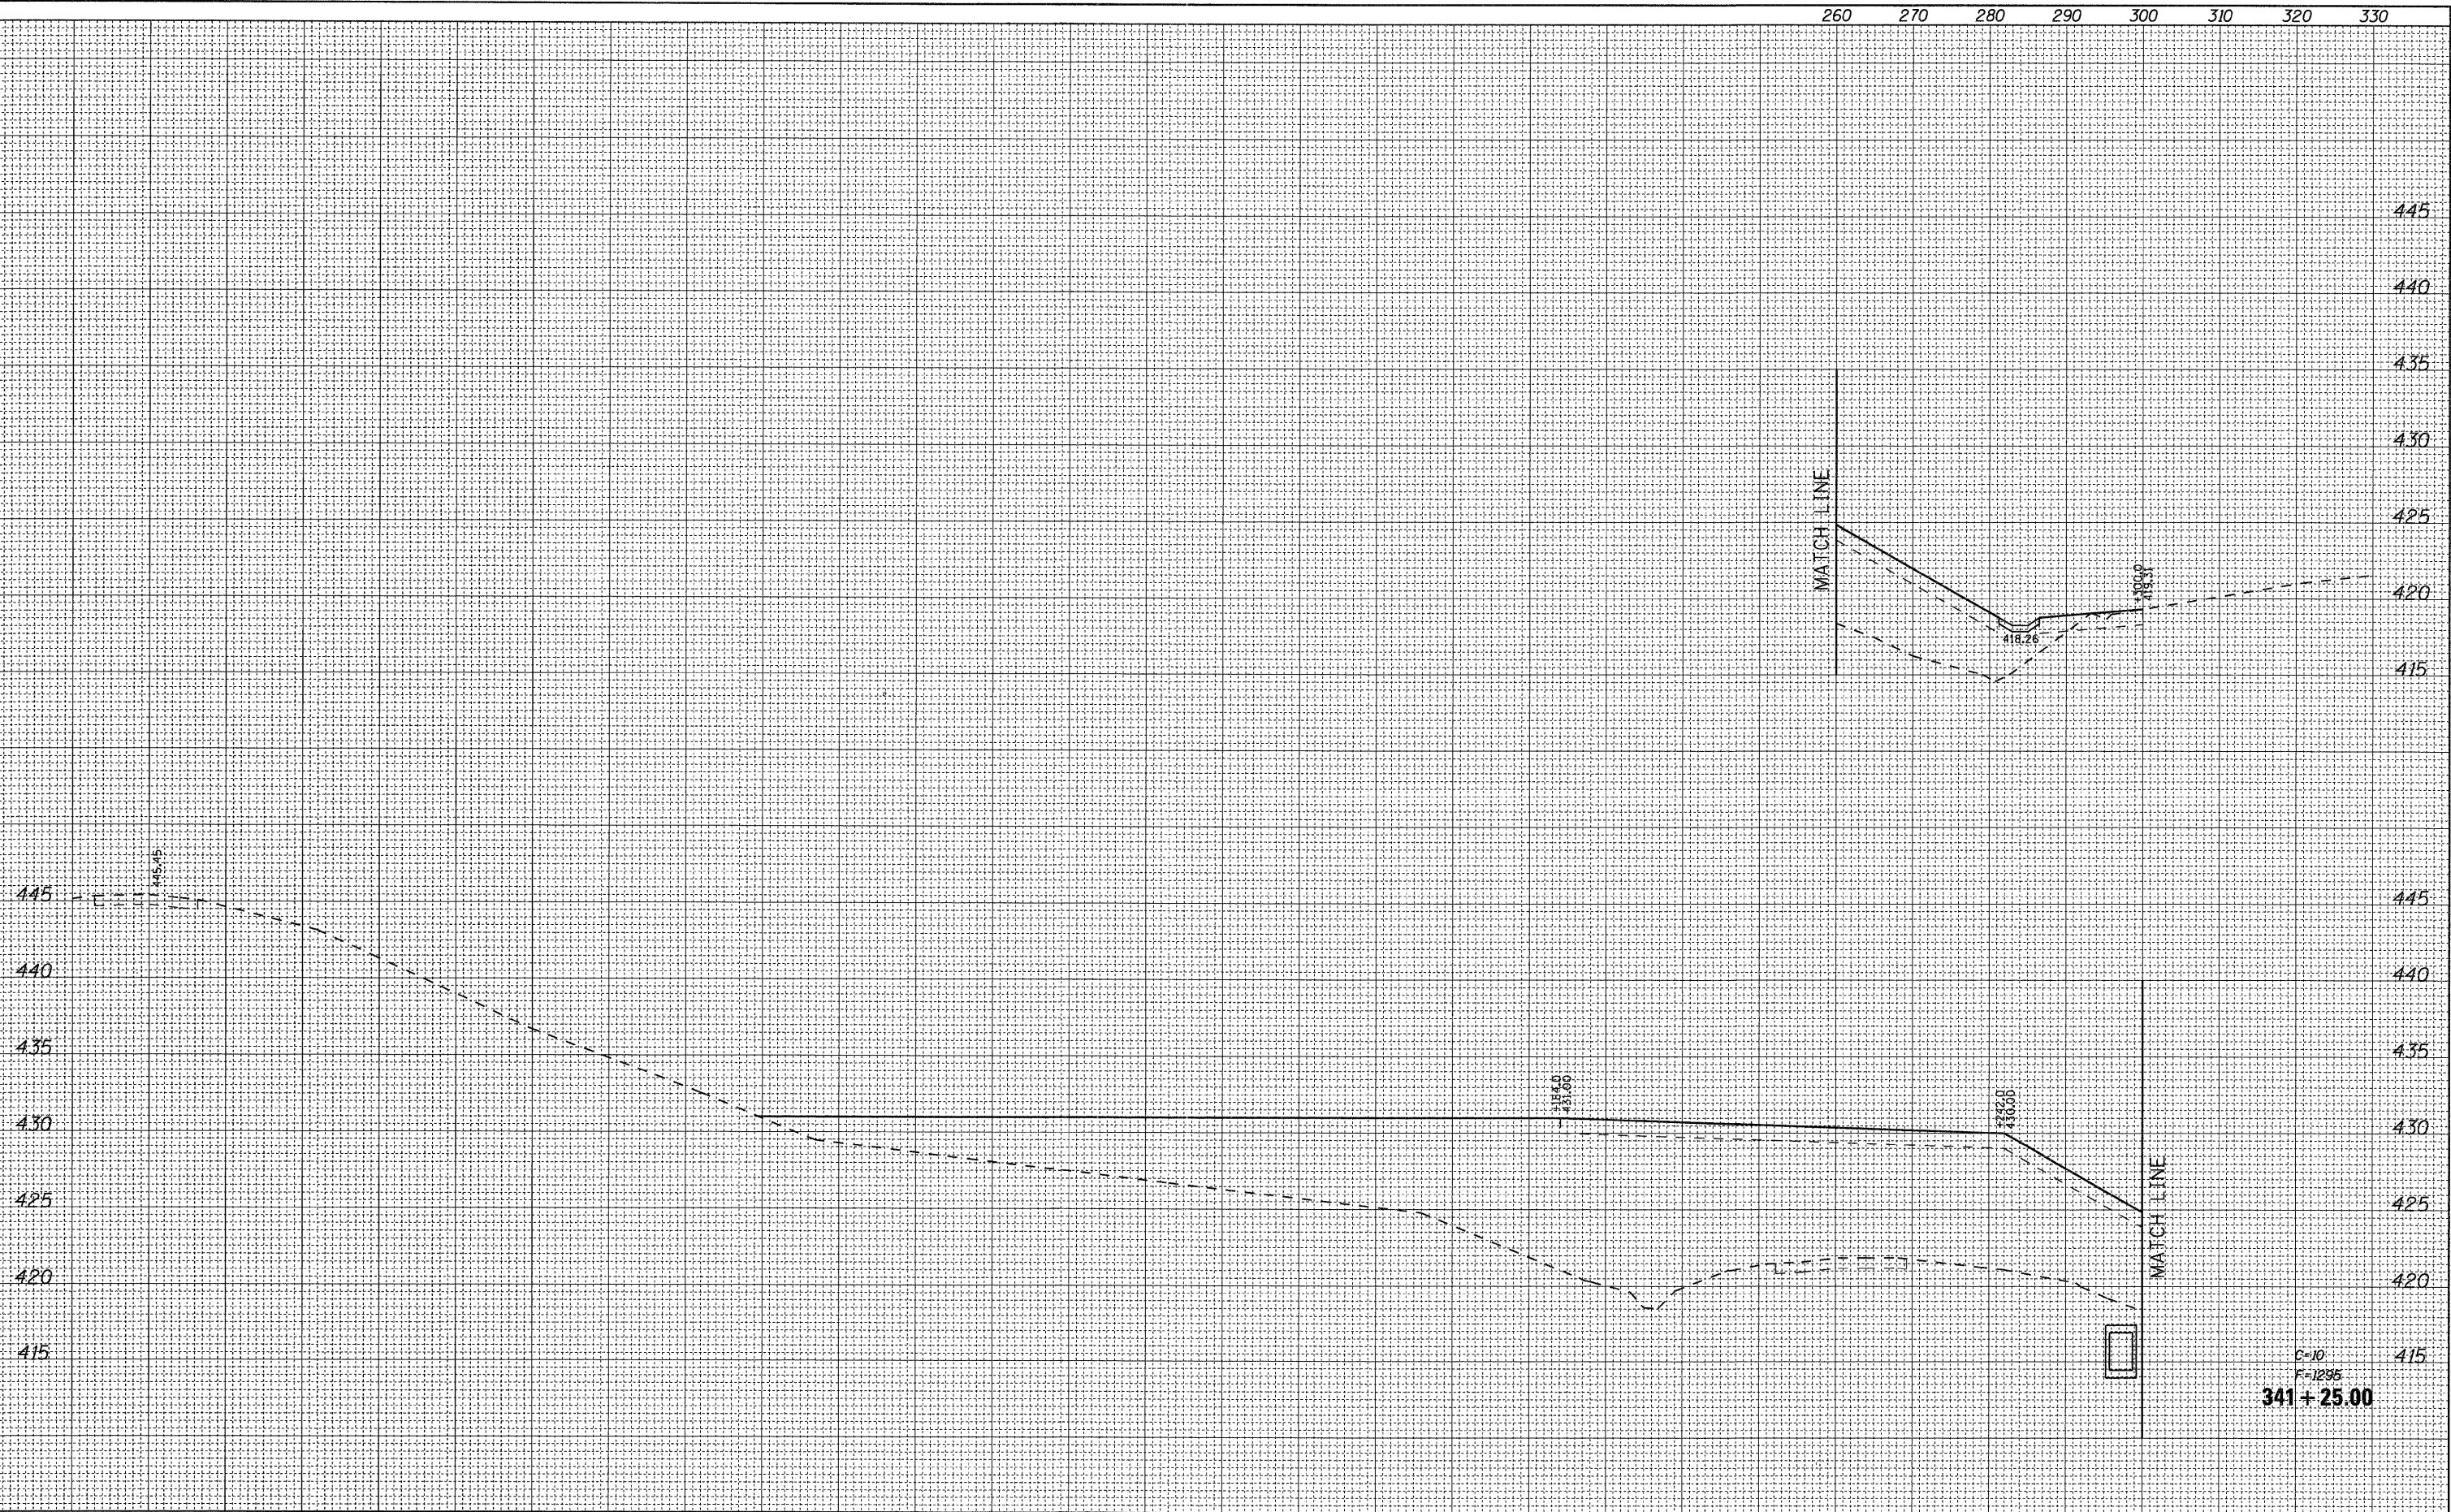

DATE	BY	DATE	BY
NO.	NO.	NO.	NO.
AREAS CHECKED	AREAS CHECKED	AREAS CHECKED	AREAS CHECKED
TEMPLATE	TEMPLATE	TEMPLATE	TEMPLATE
NOTE BOOK	NOTE BOOK	NOTE BOOK	NOTE BOOK
NO.	NO.	NO.	NO.
NO.	NO.	NO.	NO.

DATE	BY	DATE	BY
NO.	NO.	NO.	NO.
AREAS CHECKED	AREAS CHECKED	AREAS CHECKED	AREAS CHECKED
TEMPLATE	TEMPLATE	TEMPLATE	TEMPLATE
NOTE BOOK	NOTE BOOK	NOTE BOOK	NOTE BOOK
NO.	NO.	NO.	NO.
NO.	NO.	NO.	NO.

FILE NAME = D:\76A91-Sht-XSht-RLLE-01.dgn  
**VOLKERT**

USER NAME = untitled	DESIGNED - CLS	REVISD -
PLOT SCALE = 10.0000' / IN.	DRAWN - MAM	REVISD -
PLOT DATE = 3/15/2011	CHECKED - CLS	REVISD -
	DATE - 3/18/2011	REVISD -

**STATE OF ILLINOIS  
 DEPARTMENT OF TRANSPORTATION**

**CROSS SECTIONS  
 RELOCATED LEVEE - STAGE L1**

SCALE: 1"=40'0" (V) 5"=100' (H) SHEET NO. 5 OF 18 SHEETS STA. 341+25.00 TO STA. 341+25.00

F.A.I. RTE. 270	SECTION 60-1B-1	COUNTY MADISON	TOTAL SHEETS 712	SHEET NO. 637
			CONTRACT NO. 76A91	
ILLINOIS FED. AID PROJECT				

E=10  
 F=1295  
**341+25.00**