


270 280 290 300 310 320 330 340

DATE	
BY	
FINAL SURVEY	SURVEYED
NOTE BOOK NO.	PLOTTED
	TEMPLATE
	AREAS CHECKED

DATE	
BY	
ORIGINAL SURVEY	SURVEYED
NOTE BOOK NO.	PLOTTED
	TEMPLATE
	AREAS CHECKED

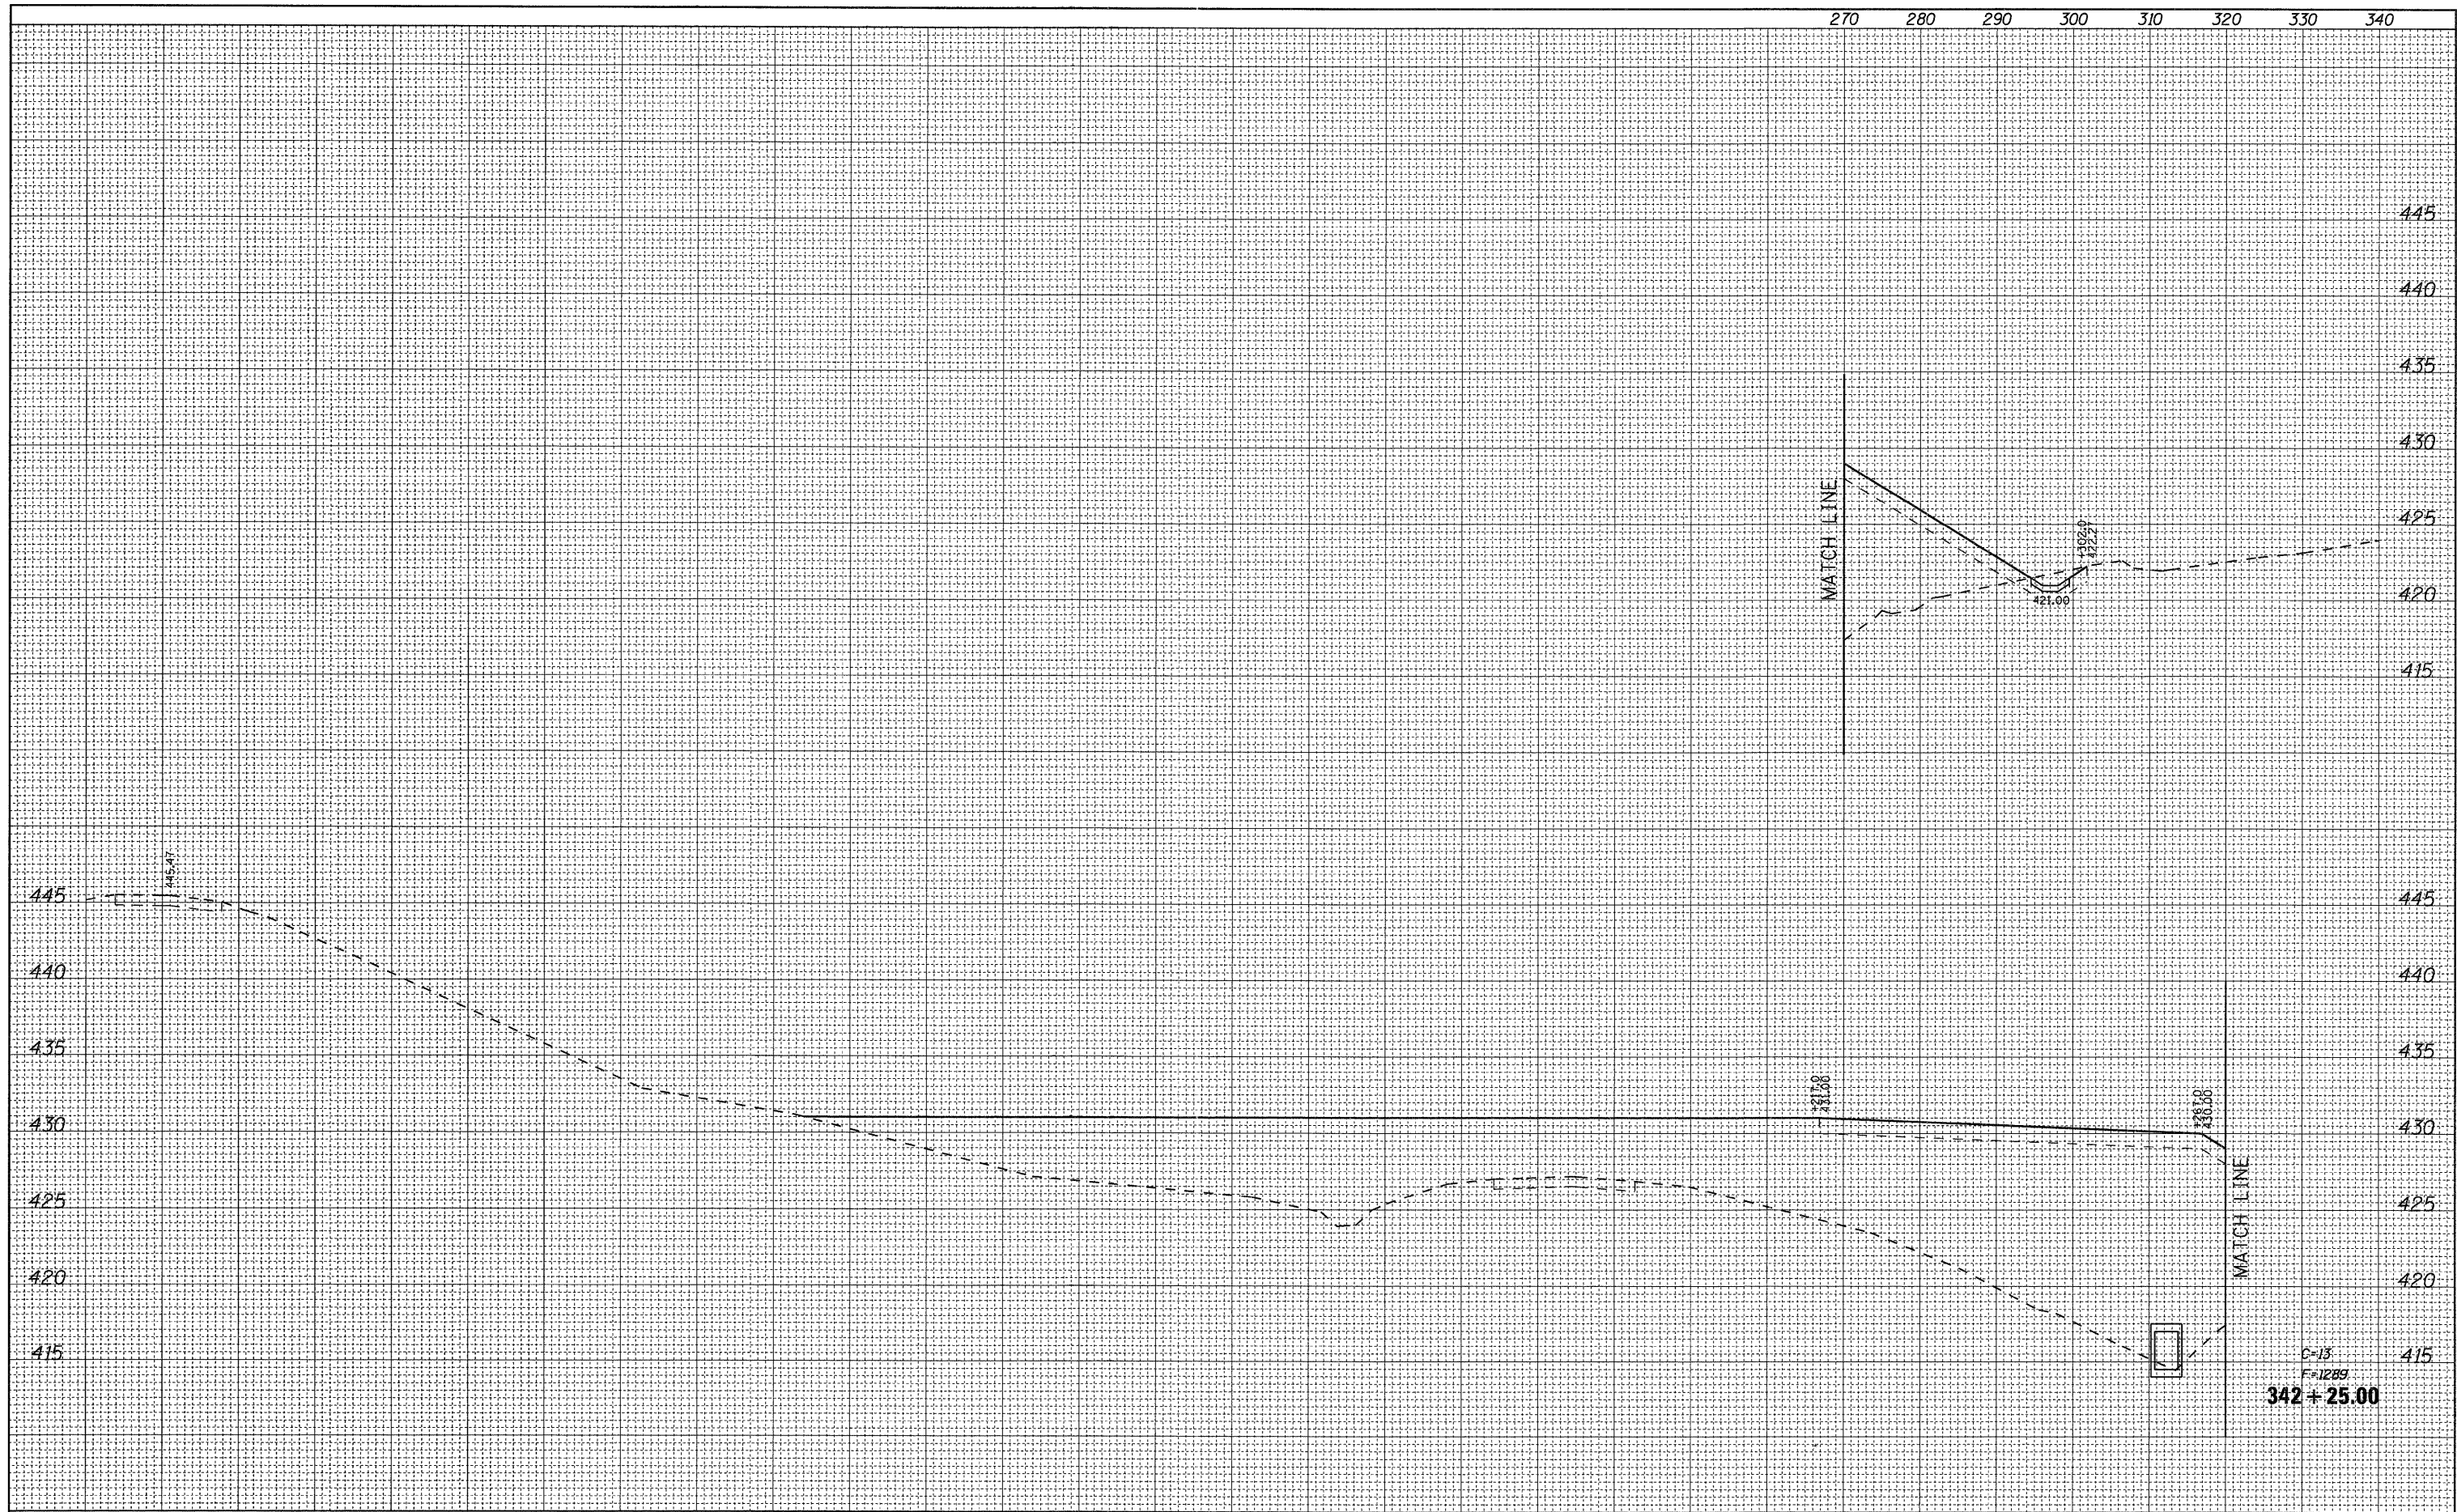

FILE NAME = D:\76A91-Sht-XSSht-RLLE-01.dgn	USER NAME = untitled	DESIGNED - CLS	REVISIED -	STATE OF ILLINOIS DEPARTMENT OF TRANSPORTATION	CROSS SECTIONS RELOCATED LEVEE - STAGE L1		F.A.I. RTE. 270	SECTION 60-1B-1	COUNTY MADISON	TOTAL SHEETS 712	SHEET NO. 641
VOLKERT	PLOT SCALE = 10.0000' / IN.	DRAWN - MAM	REVISIED -		SCALE: 1"=(H)10'(V)5'	SHEET NO. 9 OF 18 SHEETS	STA. 342+25.00 TO STA. 342+25.00	CONTRACT NO. 76A91		ILLINOIS FED. AID PROJECT	
	PLOT DATE = 3/15/2011	CHECKED - CLS	REVISIED -								
		DATE - 3/18/2011	REVISIED -								