


270 280 290 300 310 320 330 340

445
440
435
430
425
420
415
445
440
435
430
425
420
415

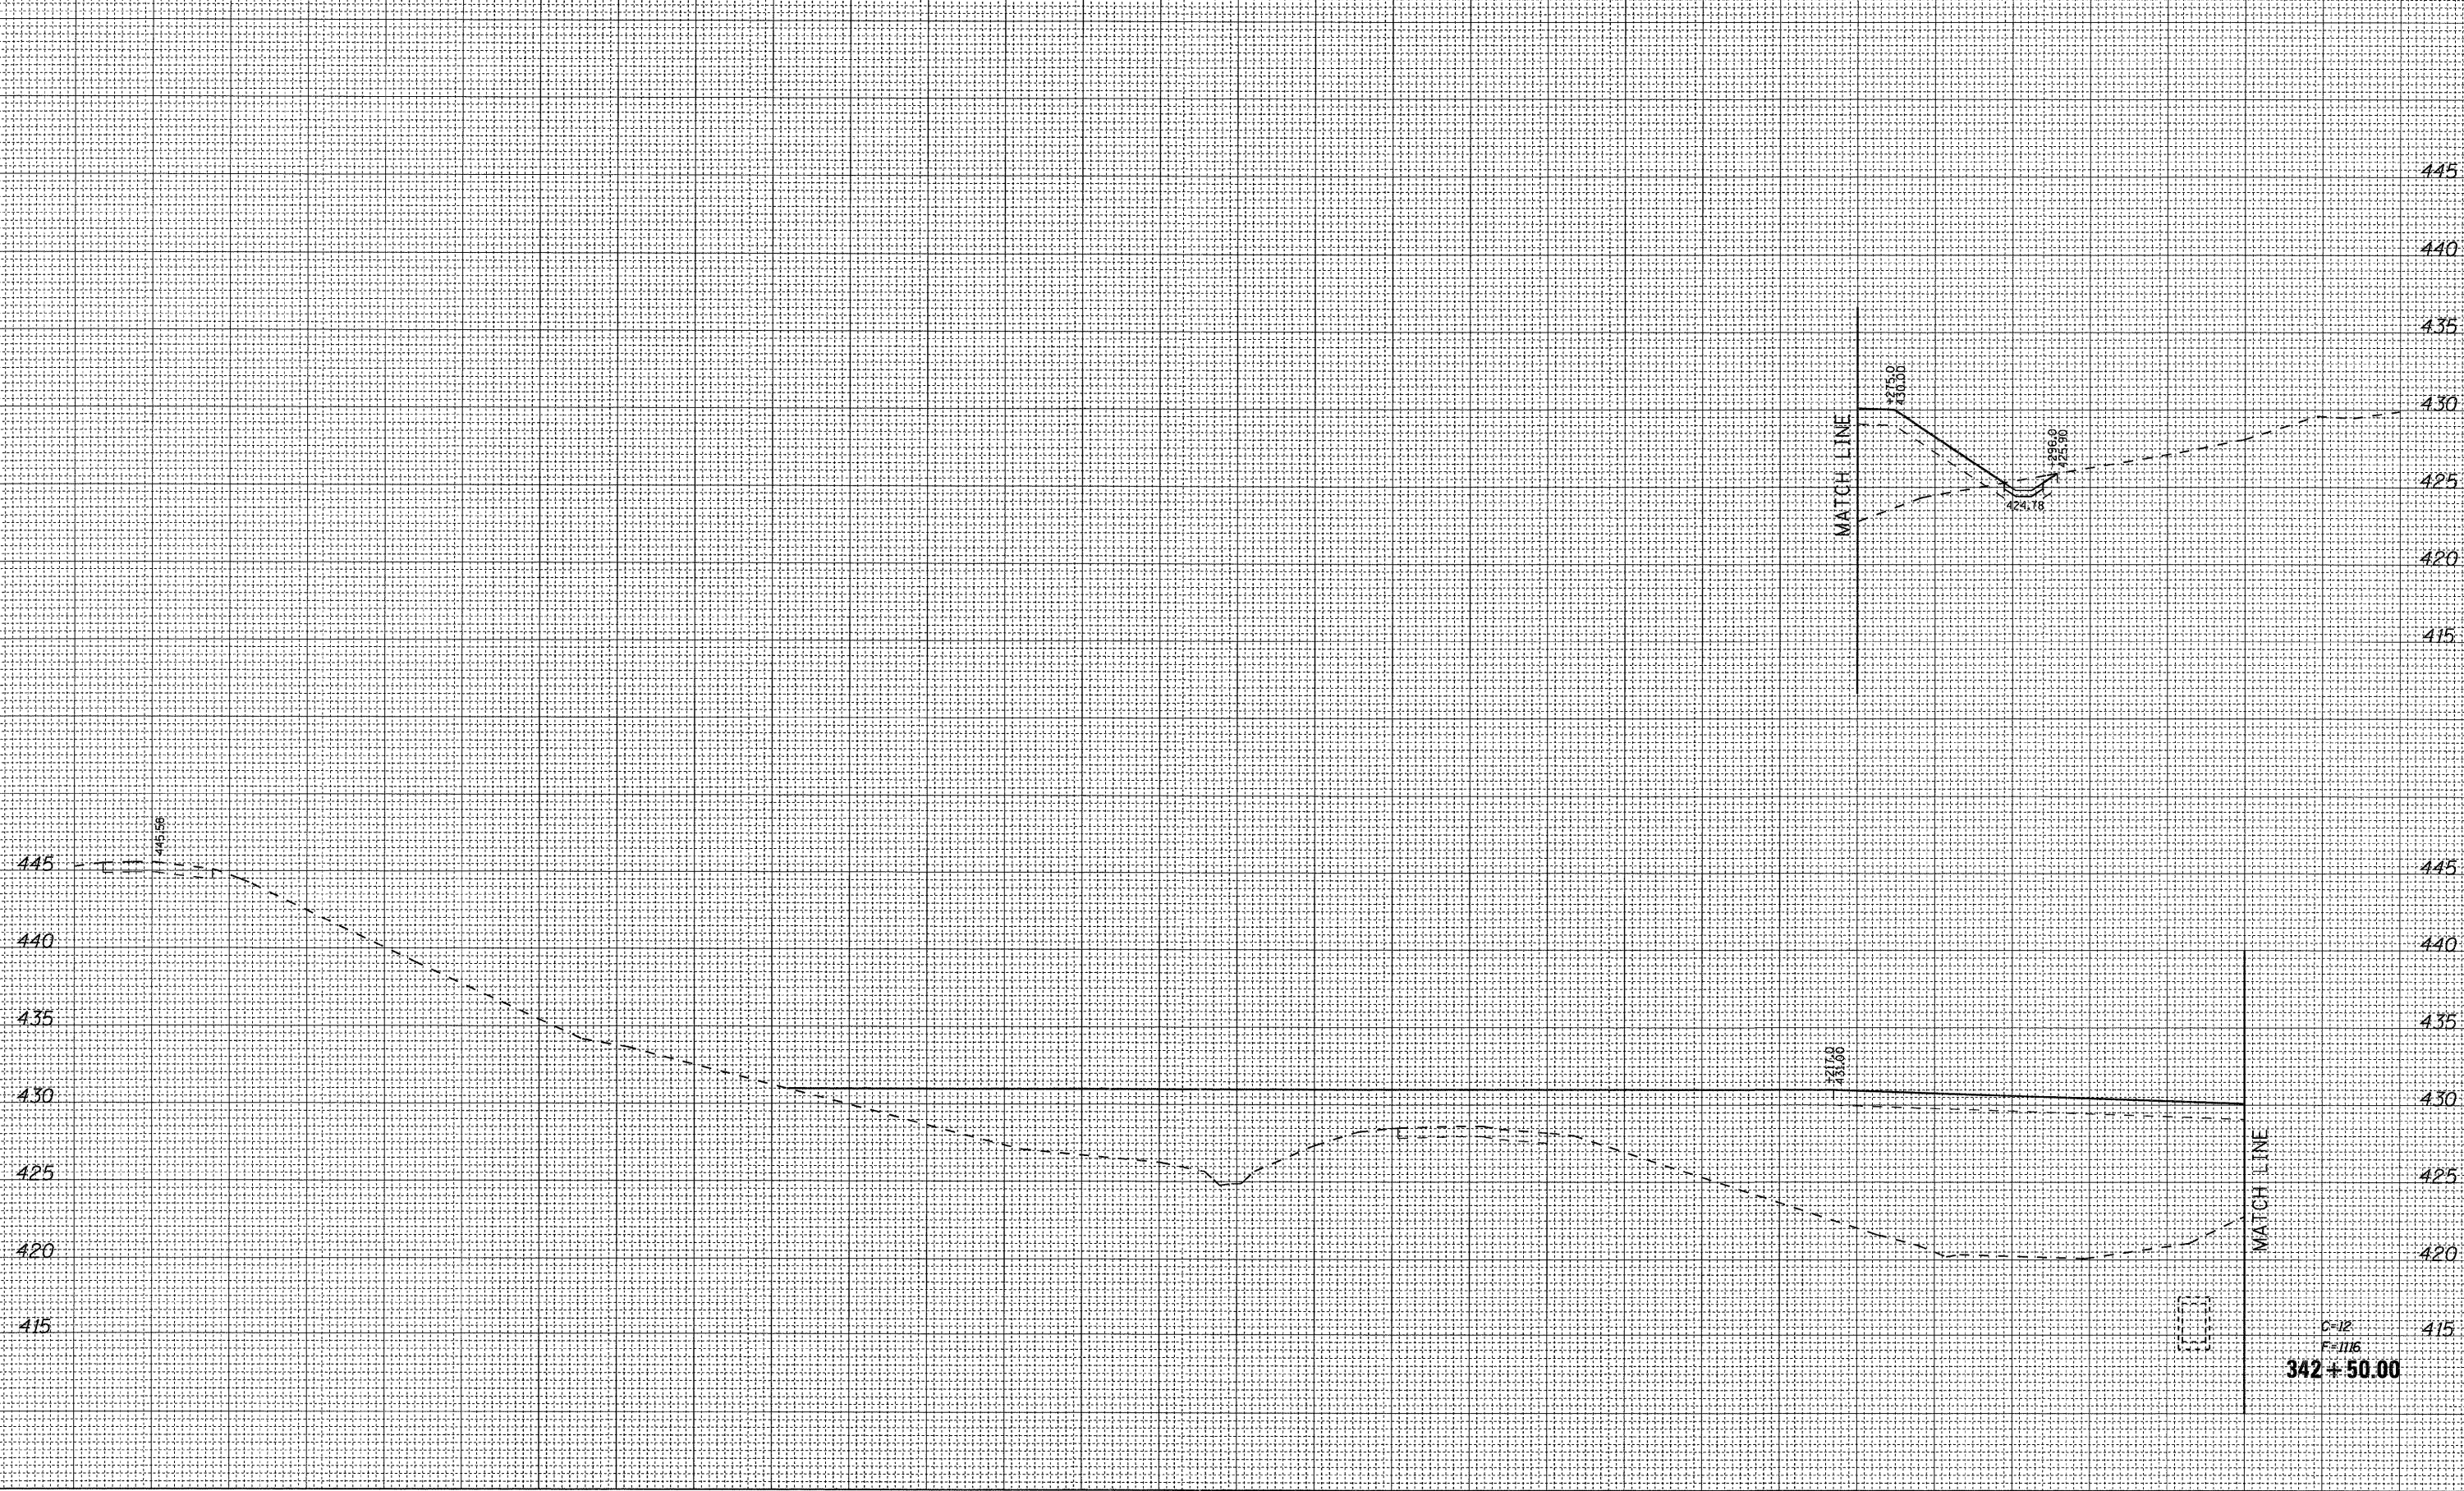

FINAL SURVEY	SURVEYED	DATE
NOTE BOOK	PLOTTED	
NO.	TEMPLATE	
	AREAS	
	CHECKED	

ORIGINAL SURVEY	SURVEYED	DATE
NOTE BOOK	PLOTTED	
NO.	TEMPLATE	
	AREAS	
	CHECKED	

FILE NAME = D876A91-Shr-XSSht-RLLE-01.dgn
VOLKERT

USER NAME = untitled	DESIGNED - CLS	REVISED -
PLOT SCALE = 10.0000' / IN.	DRAWN - MAM	REVISED -
PLOT DATE = 3/15/2011	CHECKED - CLS	REVISED -
	DATE - 3/18/2011	REVISED -

**STATE OF ILLINOIS
DEPARTMENT OF TRANSPORTATION**

**CROSS SECTIONS
RELOCATED LEVEE - STAGE L1**
 SCALE: 1"=(H)10'(V)5' SHEET NO. 10 OF 18 SHEETS STA. 342+50.00 TO STA. 342+50.00

F.A.I. RTE. 270	SECTION 60-1B-1	COUNTY MADISON	TOTAL SHEETS 712	SHEET NO. 642
CONTRACT NO. 76A91			[ILLINOIS] FED. AID PROJECT	