


DATE	
BY	
FINAL SURVEY	SURVEYED
NOTE BOOK NO.	PLOTTED
	TEMPLATE
	AS CHECKED
	AREAS CHECKED

DATE	
BY	
ORIGINAL SURVEY	SURVEYED
NOTE BOOK NO.	PLOTTED
	TEMPLATE
	AS CHECKED
	AREAS CHECKED

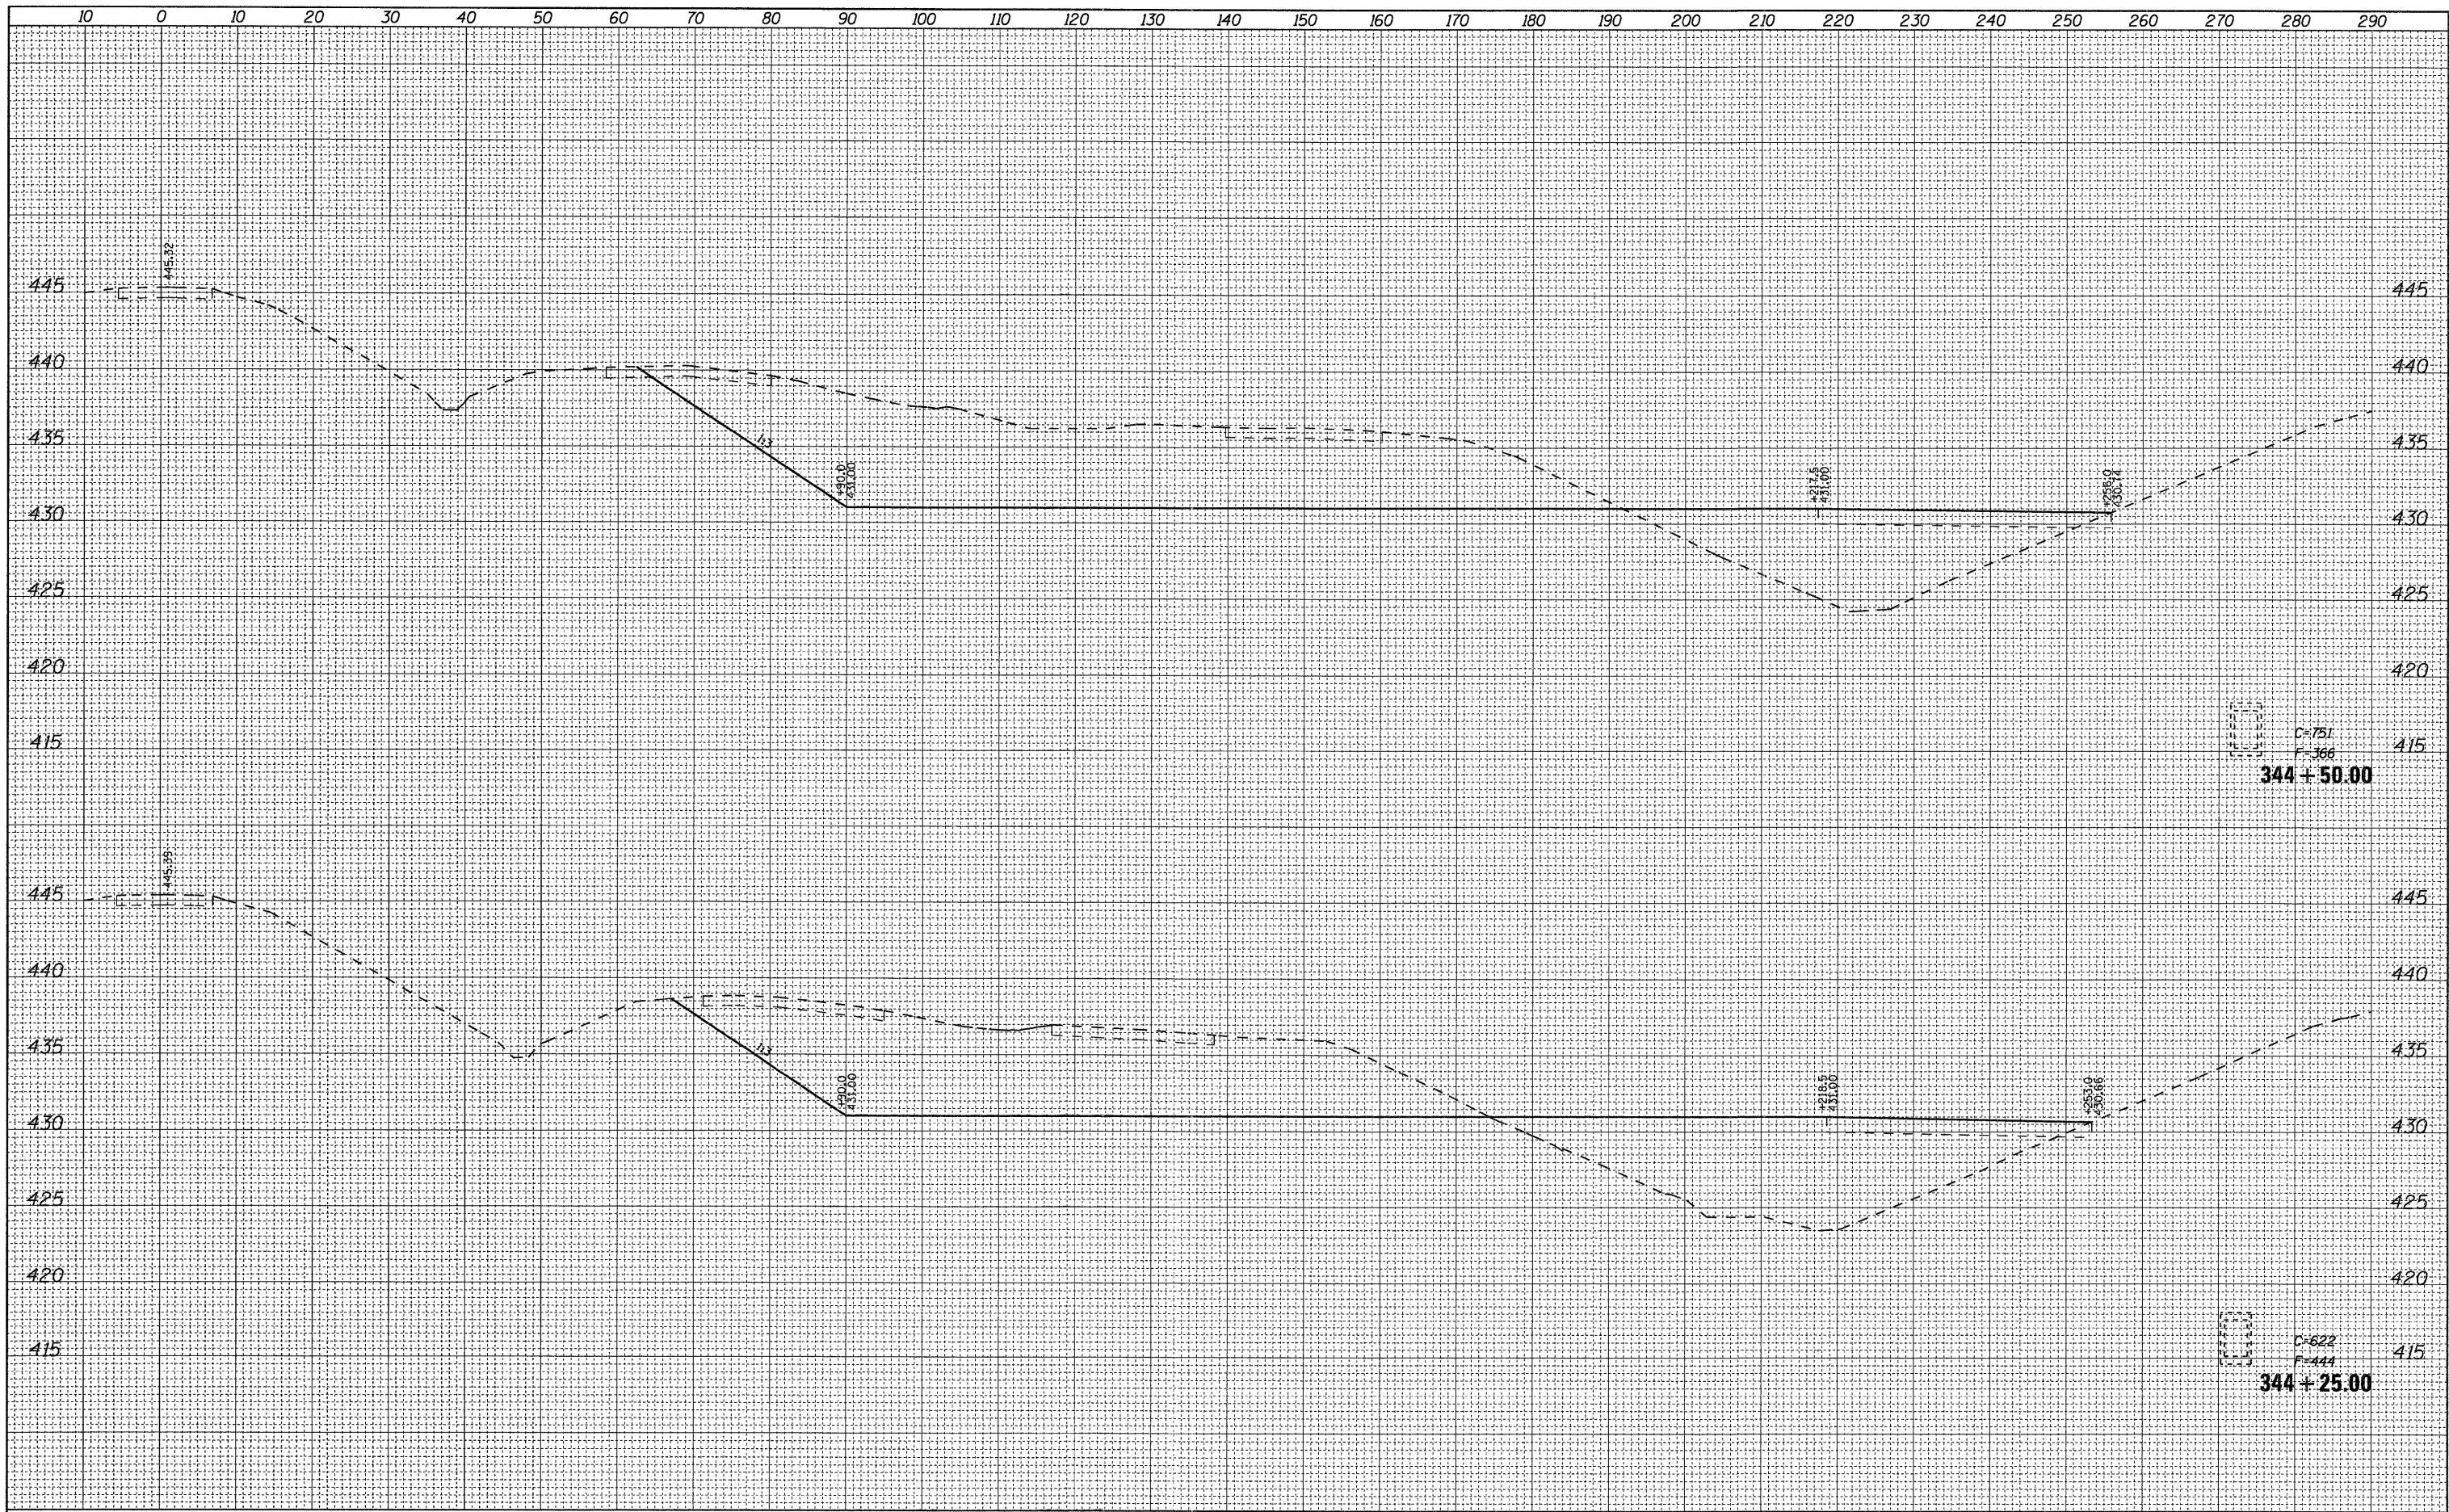

C=751
F=366
344 + 50.00

C=622
F=444
344 + 25.00

FILE NAME = D876A91-Sht-XSSht-RLLE-01.dgn
VOLKERT

USER NAME = untitled	DESIGNED - CLS	REVISED -
	DRAWN - MAM	REVISED -
PLOT SCALE = 10,0000' / IN.	CHECKED - CLS	REVISED -
PLOT DATE = 3/15/2011	DATE - 3/18/2011	REVISED -

**STATE OF ILLINOIS
DEPARTMENT OF TRANSPORTATION**

**CROSS SECTIONS
RELOCATED LEVEE - STAGE L1**
SCALE: 1"=(H)10'(V)5' SHEET NO. 14 OF 18 SHEETS STA. 344+25.00 TO STA. 344+50.00

F.A.I. RTE.	SECTION	COUNTY	TOTAL SHEETS	SHEET NO.
270	60-IB-1	MADISON	712	646
CONTRACT NO. 76A91			[ILLINOIS] FED. AID PROJECT	