


DATE	
BY	
FINAL SURVEY	SURVEYED
NOTE BOOK	PLOTTED
NO.	TEMPLATE
	AREAS CHECKED
	AREAS CHECKED

DATE	
BY	
ORIGINAL SURVEY	SURVEYED
NOTE BOOK	PLOTTED
NO.	TEMPLATE
	AREAS CHECKED
	AREAS CHECKED

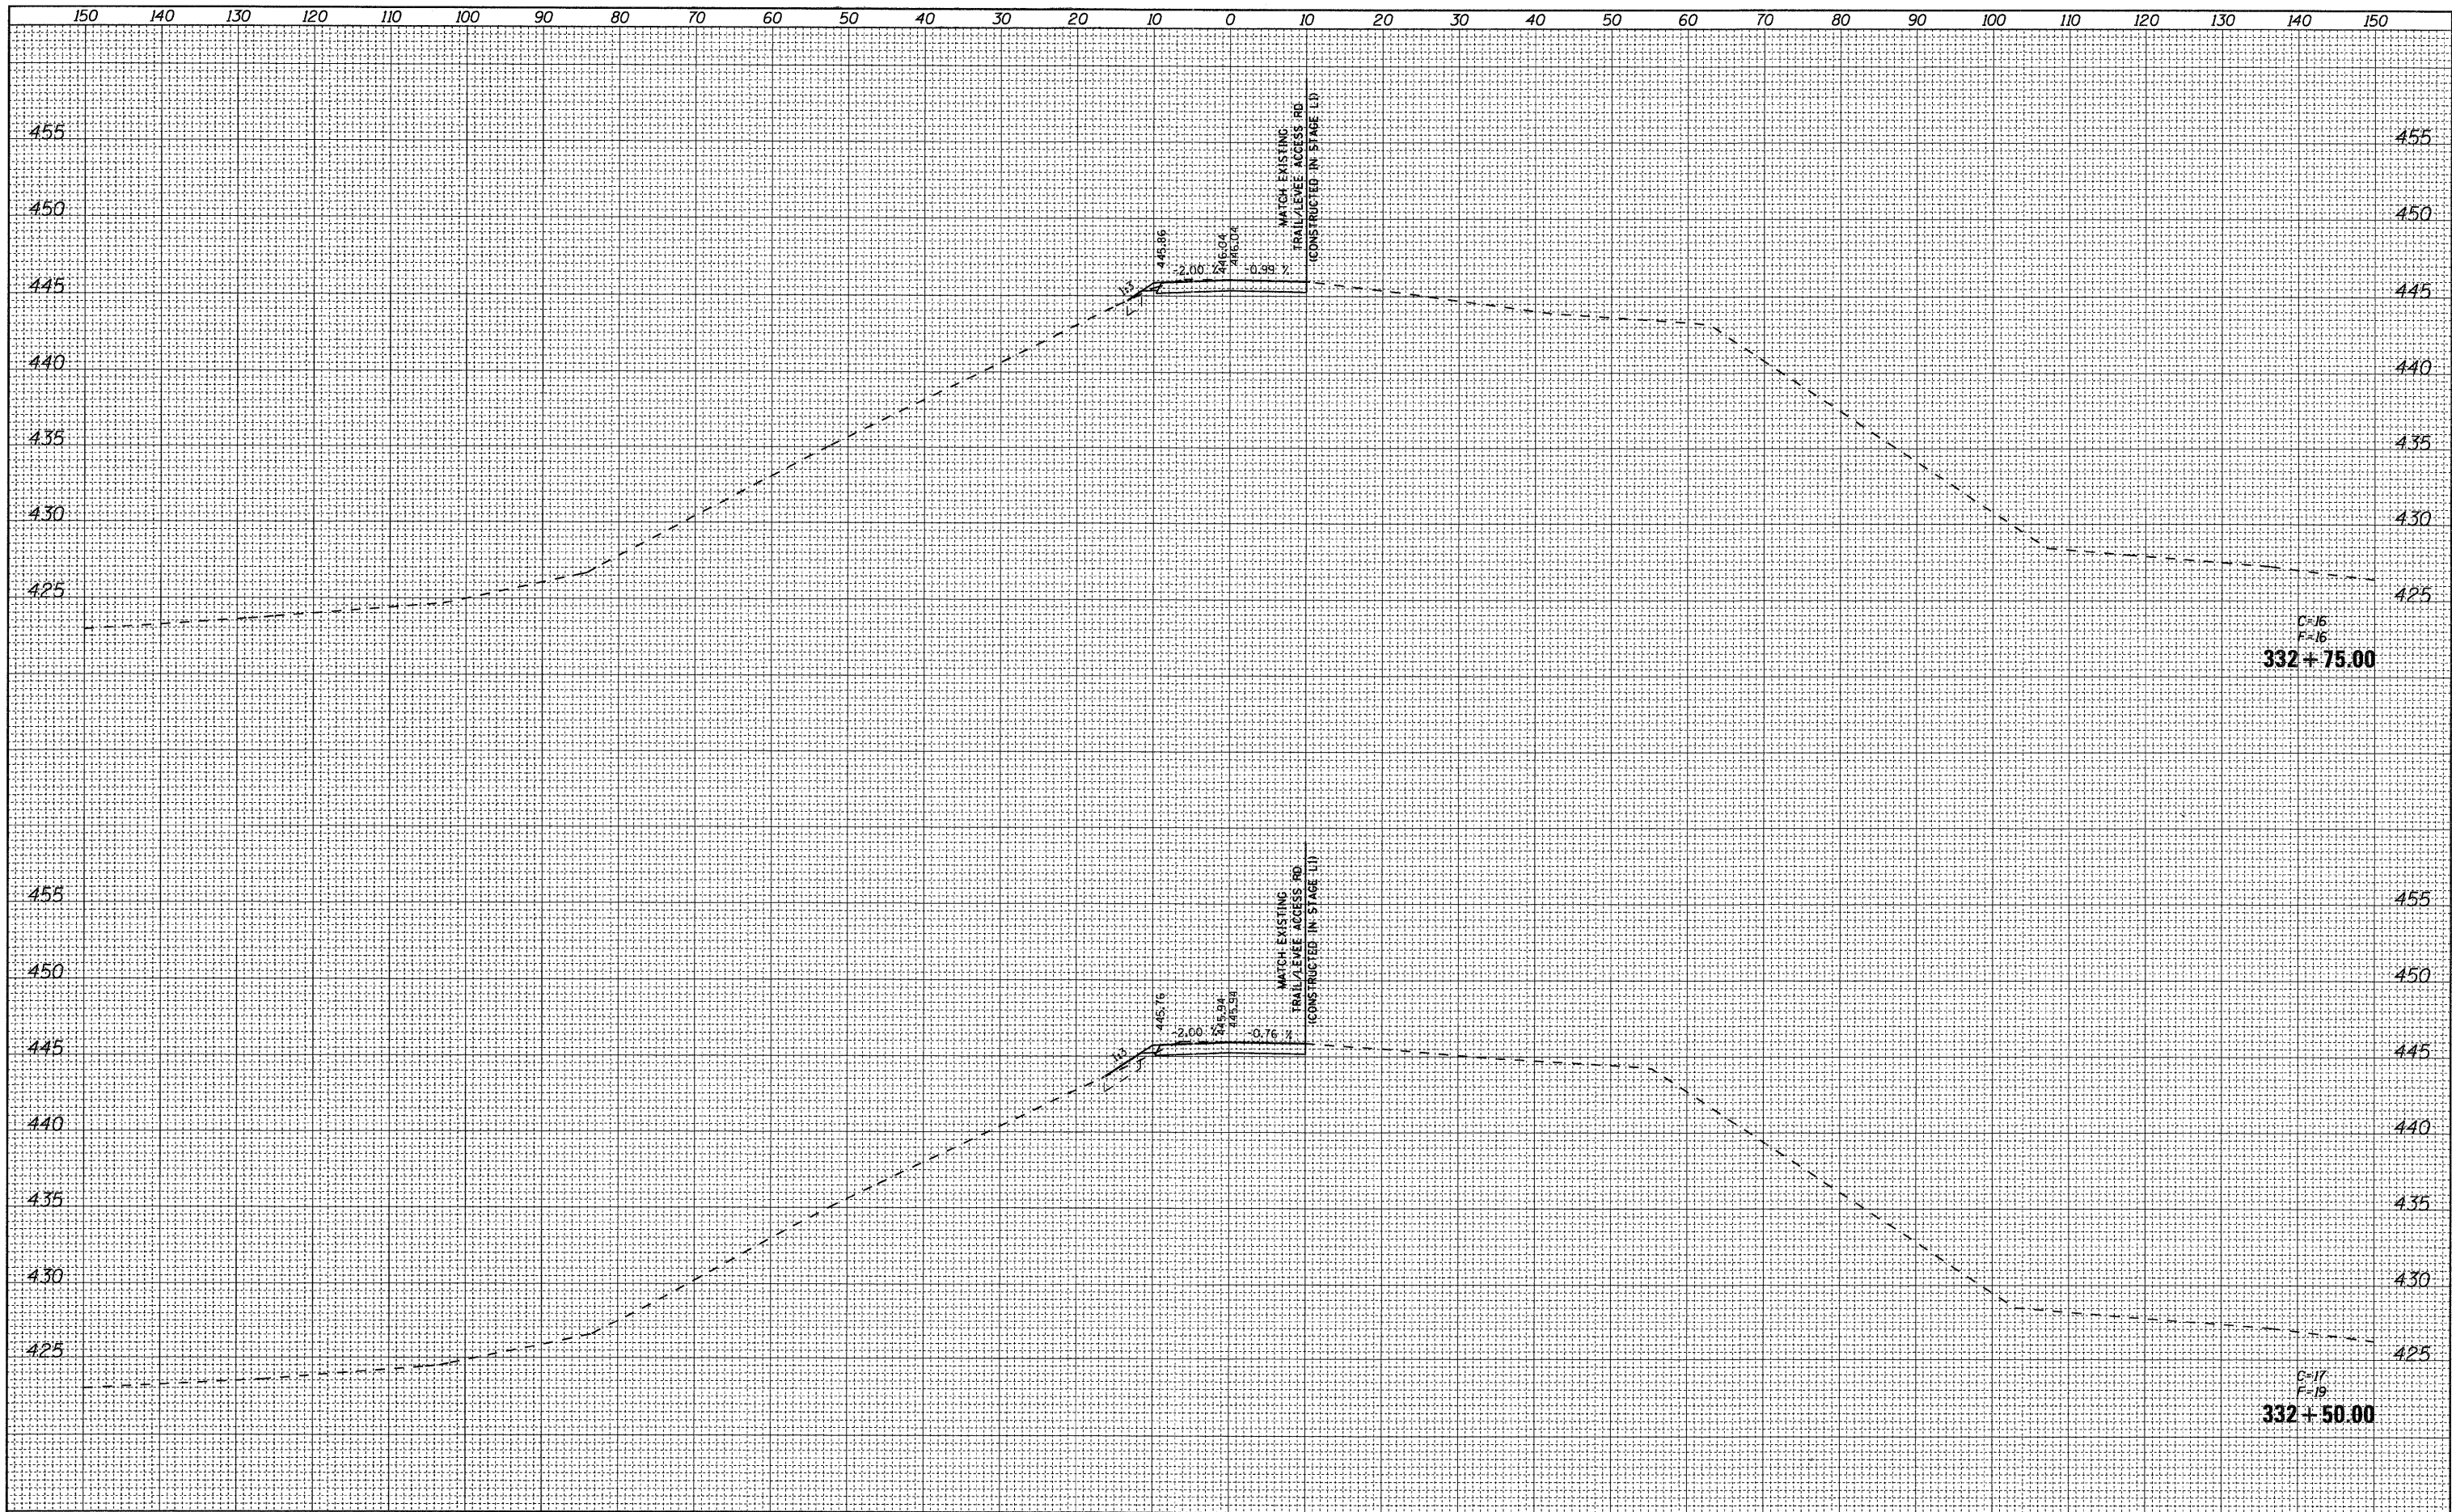

FILE NAME = D076A91-Sht-XSSht-RLLE-02.dgn  
**VOLKERT**

USER NAME =	untitled
DESIGNED -	CLS
DRAWN -	MAM
CHECKED -	CLS
DATE -	3/18/2011
REVISIED -	
REVISIED -	
REVISIED -	
REVISIED -	

**STATE OF ILLINOIS  
DEPARTMENT OF TRANSPORTATION**

**CROSS SECTIONS  
RELOCATED LEVEE - STAGE L2**

SCALE: 1"=(H)10'(V)5' SHEET NO. 5 OF 40 SHEETS STA. 332+50.00 TO STA. 332+75.00

F.A.I. RTE.	SECTION	COUNTY	TOTAL SHEETS	SHEET NO.
270	60-1B-1	MADISON	712	655
CONTRACT NO. 76A91			ILLINOIS FED. AID PROJECT	