


DATE	
BY	
FINAL SURVEY	SURVEYED
NOTE BOOK NO.	PLOTTED
	TEMPLATE
	AREAS CHECKED

DATE	
BY	
ORIGINAL SURVEY	SURVEYED
NOTE BOOK NO.	PLOTTED
	TEMPLATE
	AREAS CHECKED

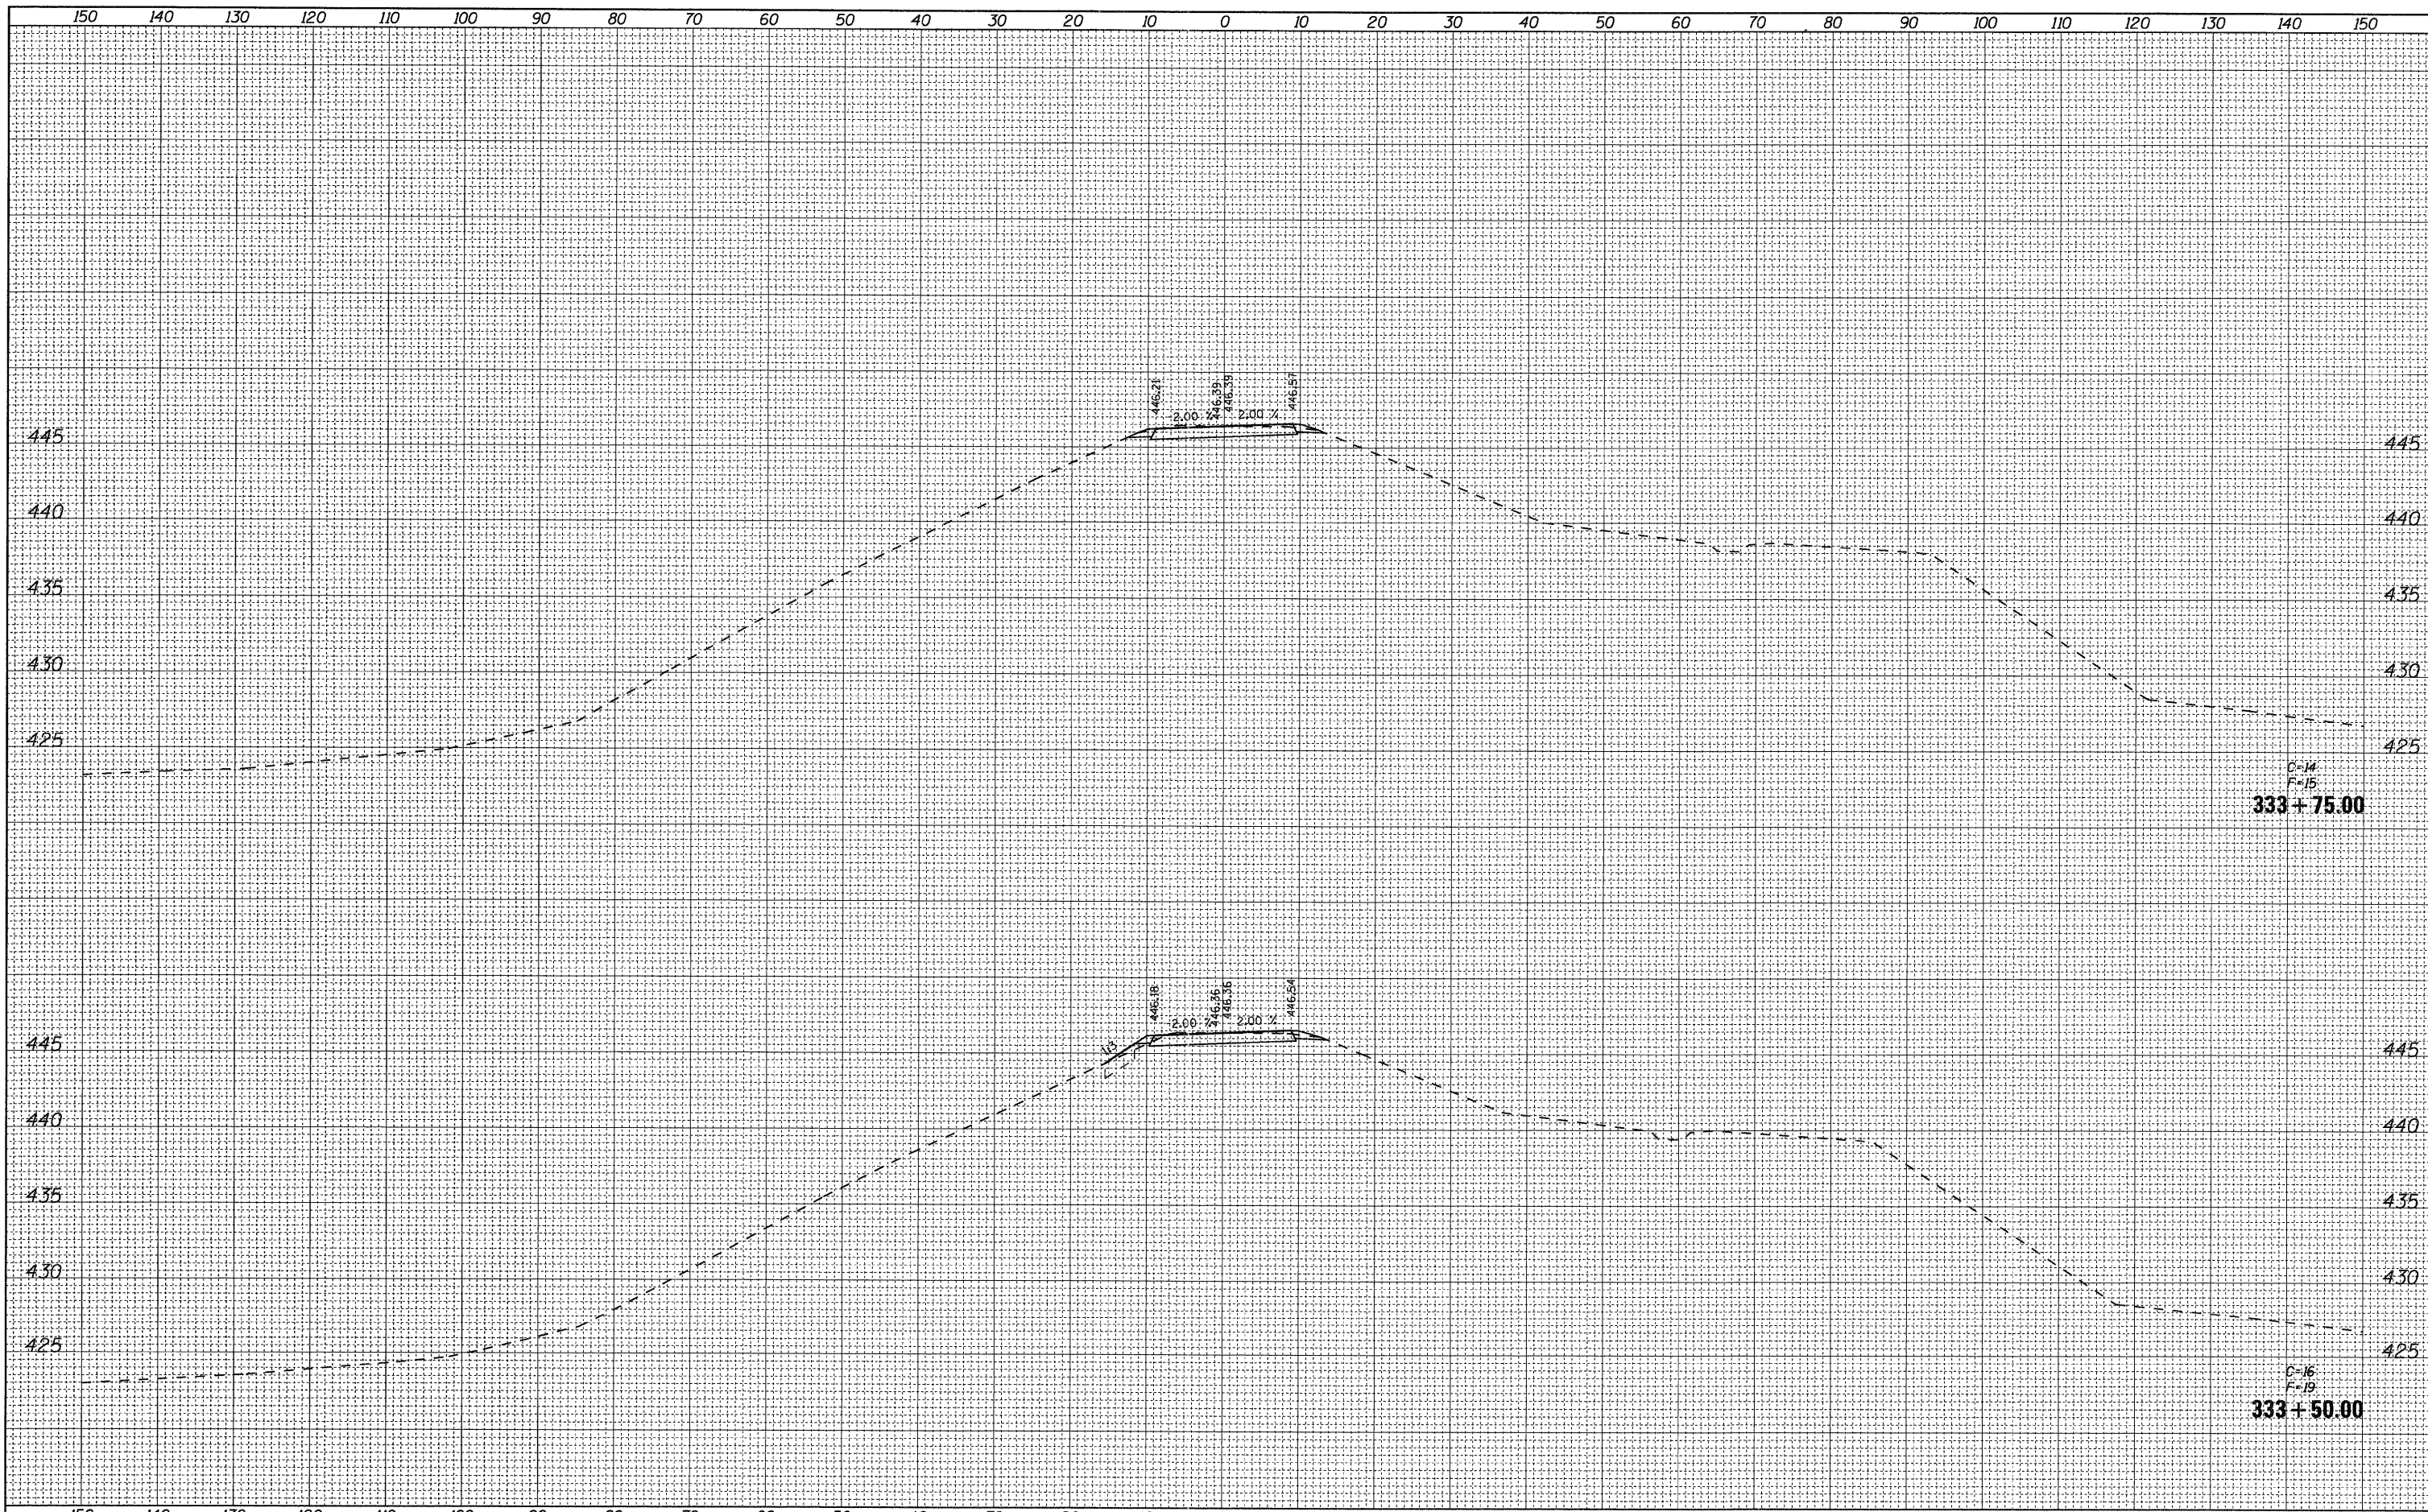

FILE NAME = 0876A91-Sht-XSSht-RLLE-02.dgn
VOLKERT

USER NAME = untitled	DESIGNED - CLS	REVISED -
PLOT SCALE = 10.0000' / IN.	DRAWN - MAM	REVISED -
PLOT DATE = 3/18/2011	CHECKED - CLS	REVISED -
	DATE - 3/18/2011	REVISED -

**STATE OF ILLINOIS
DEPARTMENT OF TRANSPORTATION**

**CROSS SECTIONS
RELOCATED LEVEE - STAGE L2**

SCALE: 1"=10'(V)5' SHEET NO. 7 OF 40 SHEETS STA. 333+50.00 TO STA. 333+75.00

F.A.I. RTE. 270	SECTION 60-1B-1	COUNTY MADISON	TOTAL SHEETS 712	SHEET NO. 657
CONTRACT NO. 76A91			ILLINOIS FED. AID PROJECT	