


FINAL SURVEY	SURVEYED	DATE
NOTE BOOK NO.	PLOTTED	
	TEMPLATE	
	AREAS CHECKED	

ORIGINAL SURVEY	SURVEYED	DATE
NOTE BOOK NO.	PLOTTED	
	TEMPLATE	
	AREAS CHECKED	

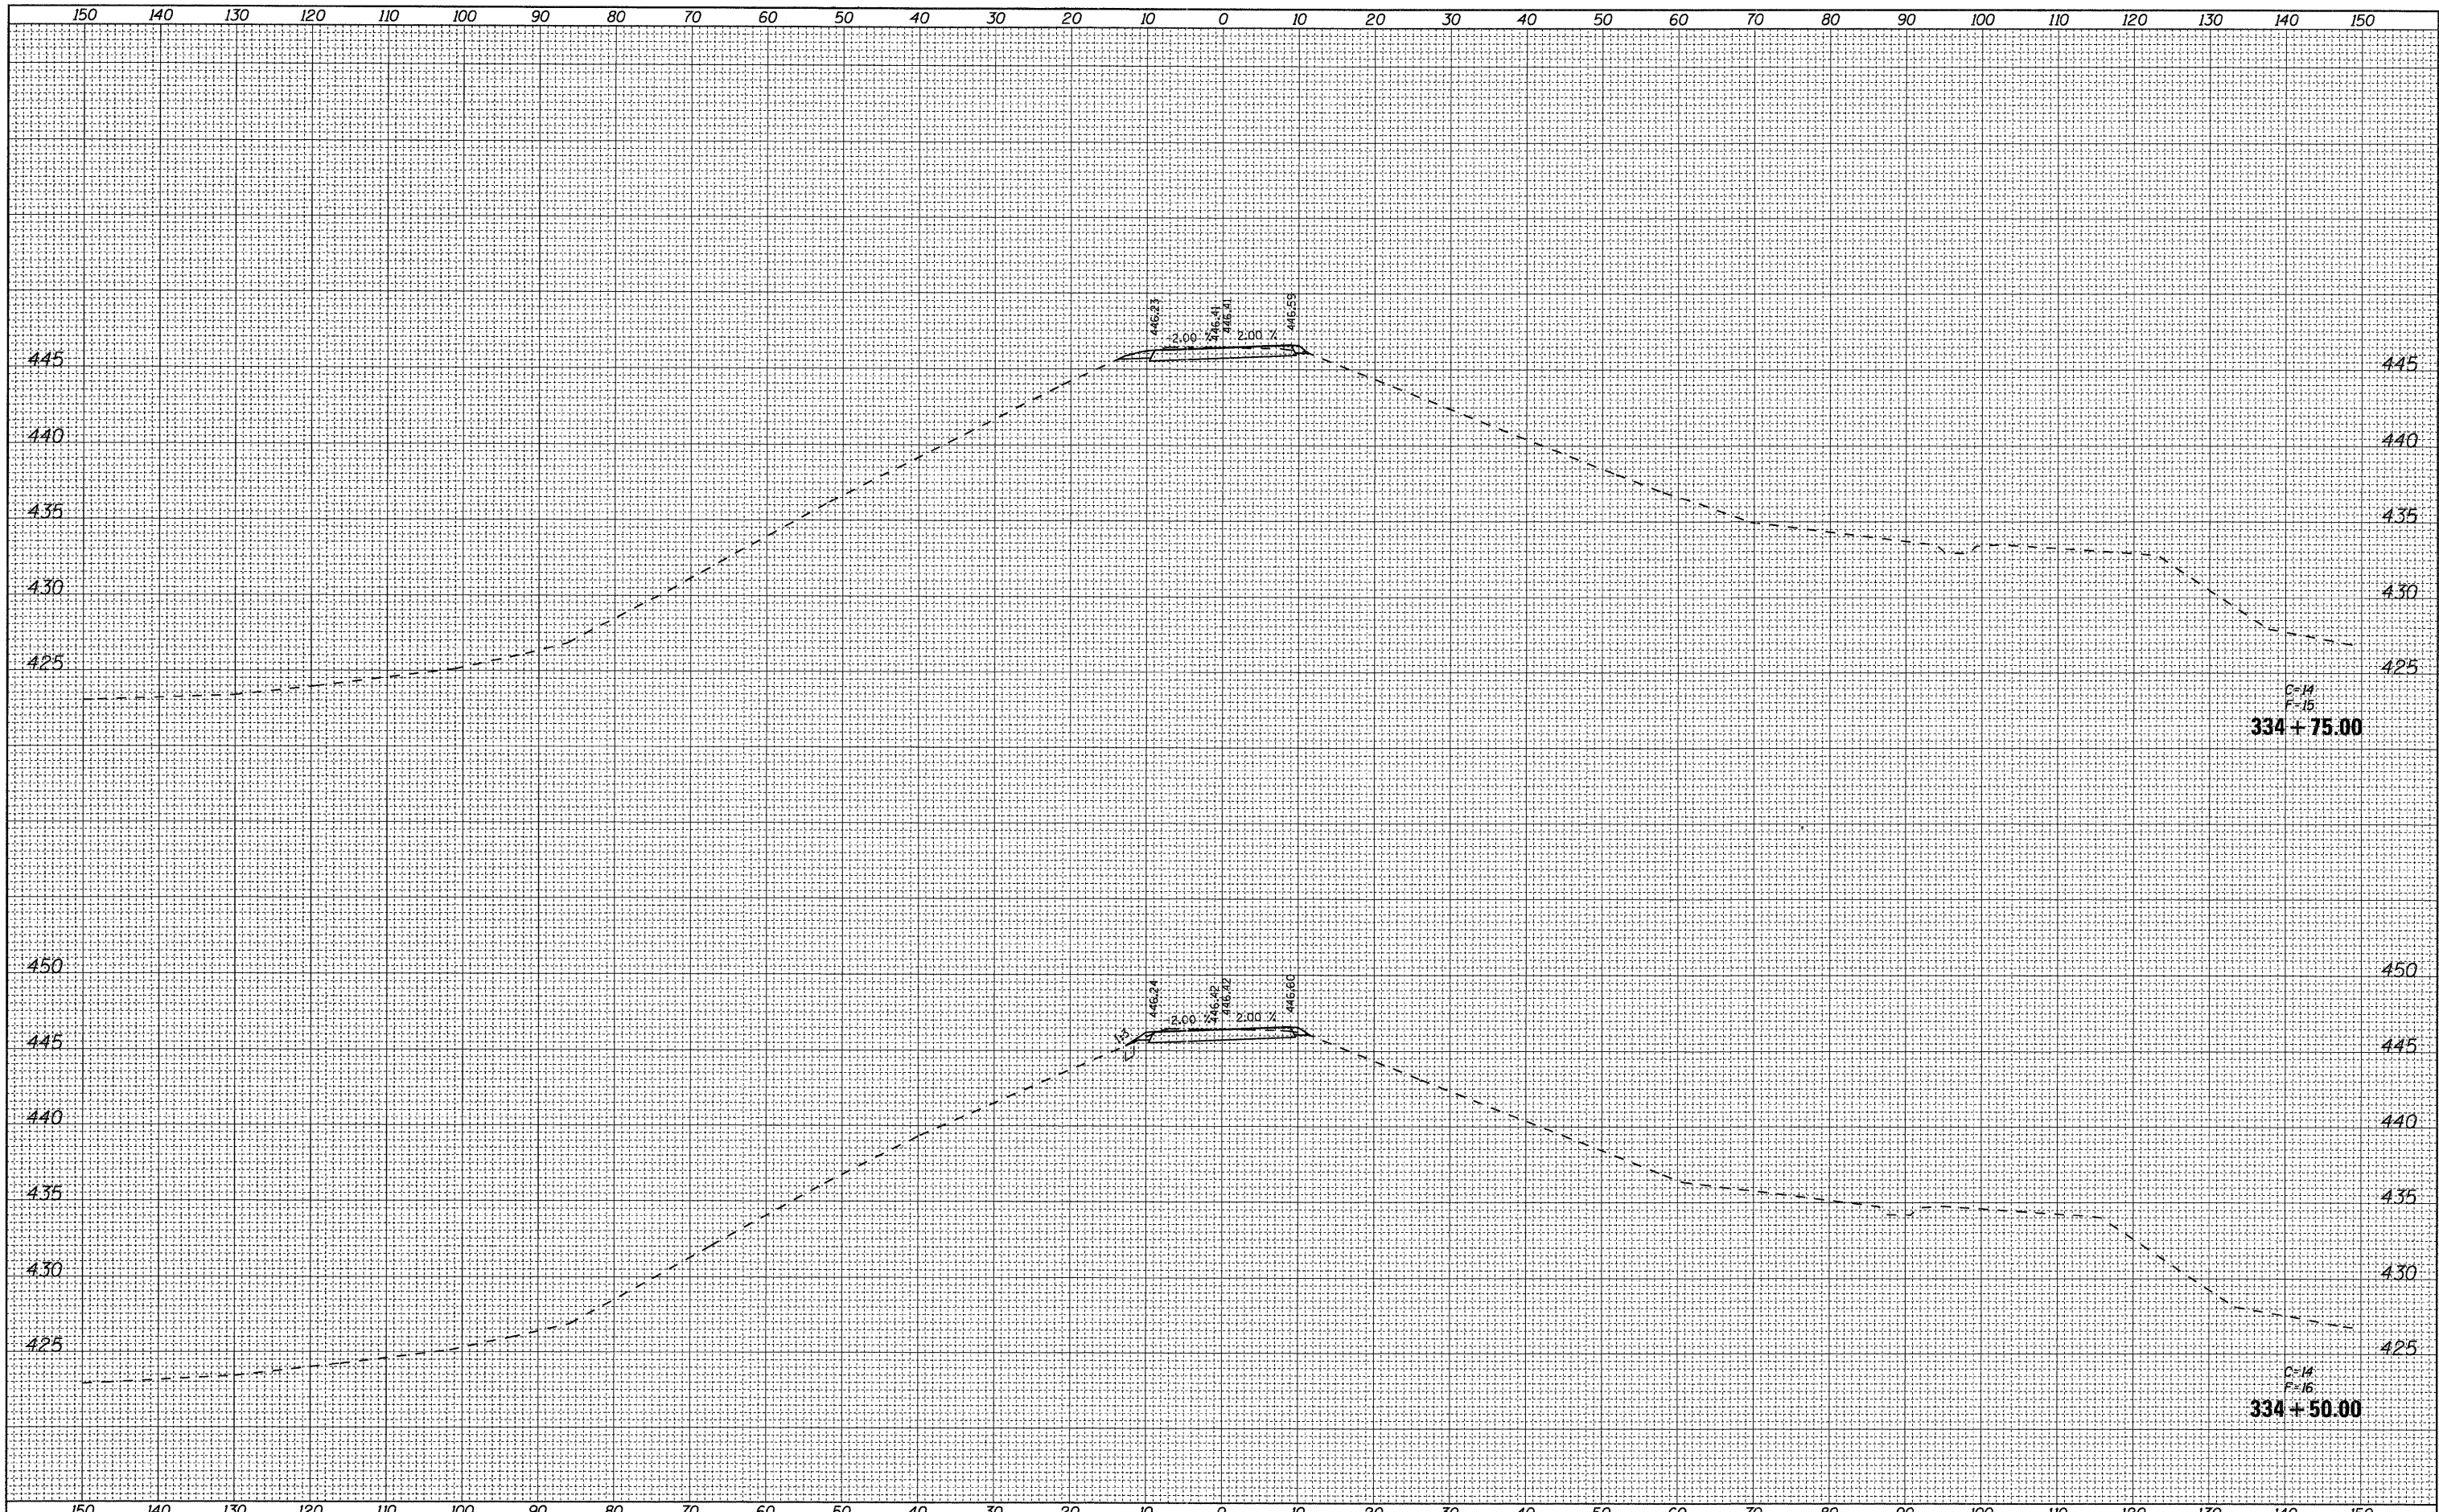

FILE NAME = D876A91-Sht-XSSht-RLLE-02.dgn  
**VOLKERT**

USER NAME = untitled	DESIGNED - CLS	REVISIED -
PLOT SCALE = 10.0000' / IN.	DRAWN - MAM	REVISIED -
PLOT DATE = 3/15/2011	CHECKED - CLS	REVISIED -
	DATE - 3/18/2011	REVISIED -

**STATE OF ILLINOIS  
DEPARTMENT OF TRANSPORTATION**

**CROSS SECTIONS  
RELOCATED LEVEE - STAGE L2**

SCALE: 1"=(H)10'(V)5' SHEET NO. 9 OF 40 SHEETS STA. 334+50.00 TO STA. 334+75.00

F.A.I. RTE.	SECTION	COUNTY	TOTAL SHEETS	SHEET NO.
270	60-1B-1	MADISON	712	659
			CONTRACT NO. 76A91	
ILLINOIS FED. AID PROJECT				