


| | | |
|--------------|---------------|------|
| FINAL SURVEY | SURVEYED | DATE |
| NOTE BOOK | PLOTTED | BY |
| NO. | TEMPLATE | |
| | AREAS CHECKED | |

| | | |
|-----------------|---------------|------|
| ORIGINAL SURVEY | SURVEYED | DATE |
| NOTE BOOK | PLOTTED | BY |
| NO. | TEMPLATE | |
| | AREAS CHECKED | |

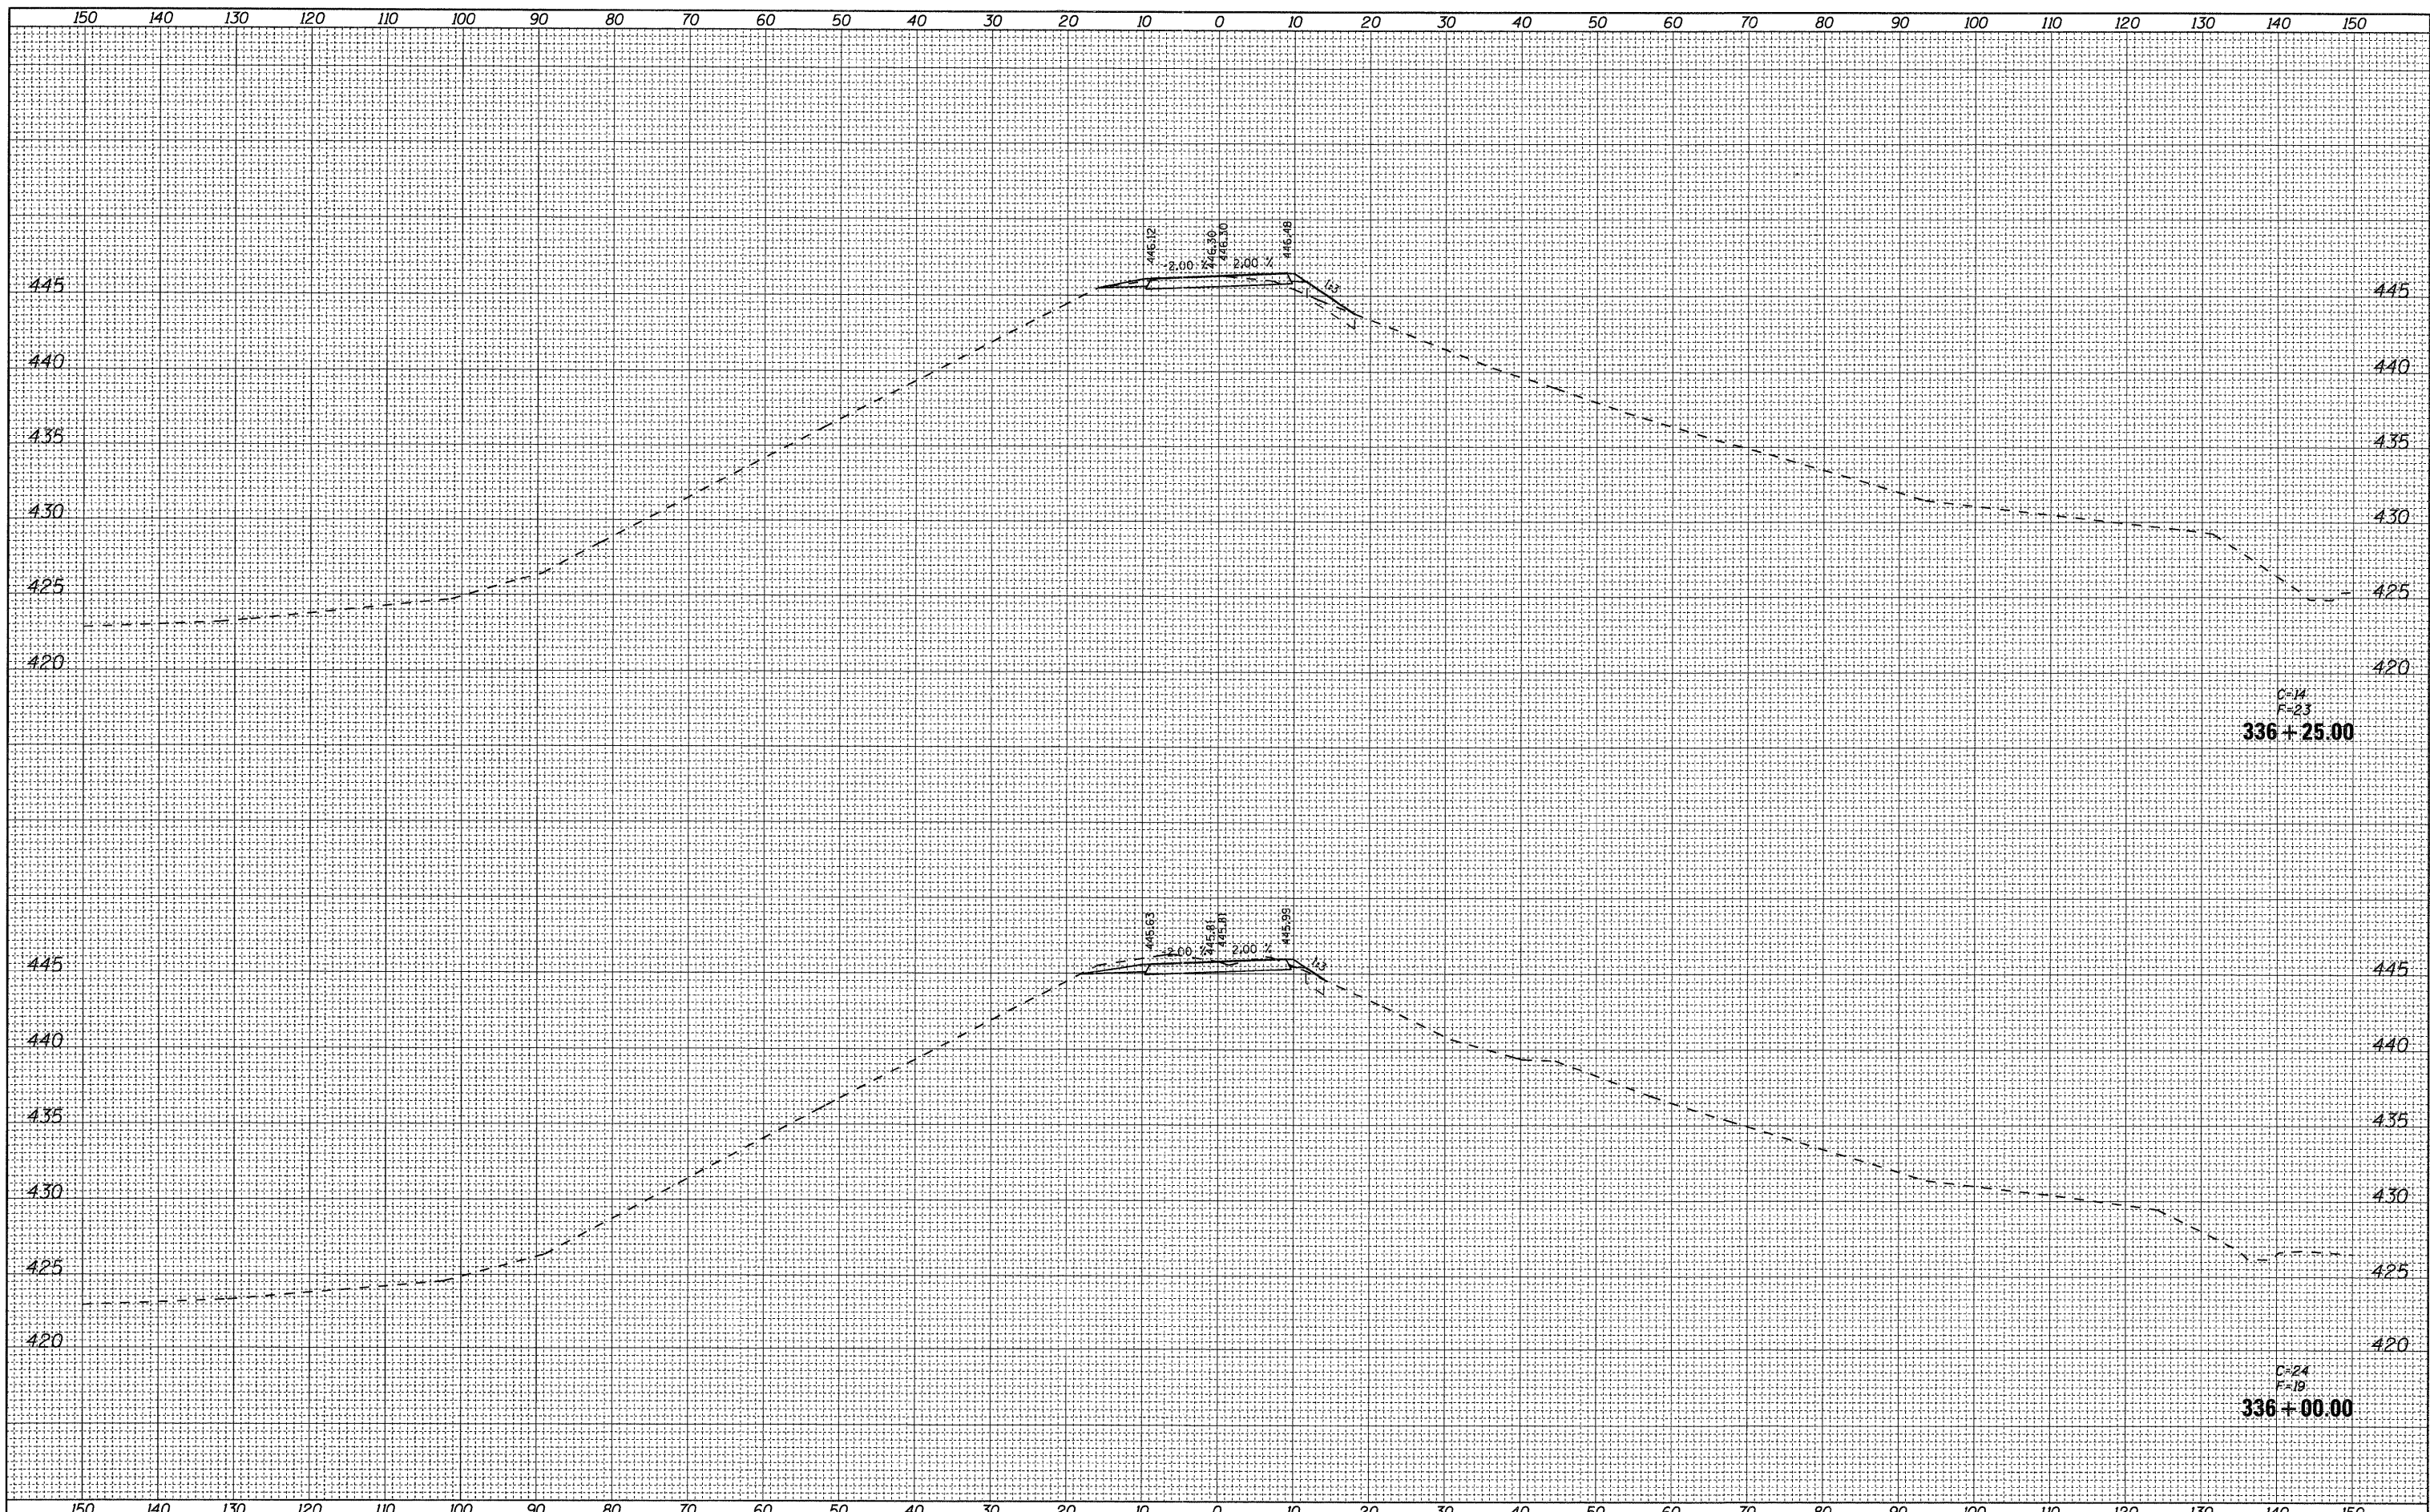

FILE NAME = D:\76A91-Sht-XS\Sh-RLLE-02.dgn
VOLKERT

| | | |
|-----------------------------|------------------|-----------|
| USER NAME = untitled | DESIGNED - CLS | REVISED - |
| PLOT SCALE = 10,0000' / IN. | DRAWN - MAM | REVISED - |
| PLOT DATE = 3/15/2011 | CHECKED - CLS | REVISED - |
| | DATE - 3/18/2011 | REVISED - |

**STATE OF ILLINOIS
DEPARTMENT OF TRANSPORTATION**

**CROSS SECTIONS
RELOCATED LEVEE - STAGE L2**

SCALE: 1"=10'0"(V)5' SHEET NO. 12 OF 40 SHEETS STA. 336+00.00 TO STA. 336+25.00

| | | | | |
|---------------------------|-----------------|----------------|--------------------|---------------|
| F.A.I. RTE. 270 | SECTION 60-1B-1 | COUNTY MADISON | TOTAL SHEETS 712 | SHEET NO. 662 |
| | | | CONTRACT NO. 76A91 | |
| ILLINOIS FED. AID PROJECT | | | | |