


FINAL SURVEY	SURVEYED	DATE
NOTE BOOK	PLOTTED	BY
NO.	TEMPLATE	
	AREAS CHECKED	

ORIGINAL SURVEY	SURVEYED	DATE
NOTE BOOK	PLOTTED	BY
NO.	TEMPLATE	
	AREAS CHECKED	

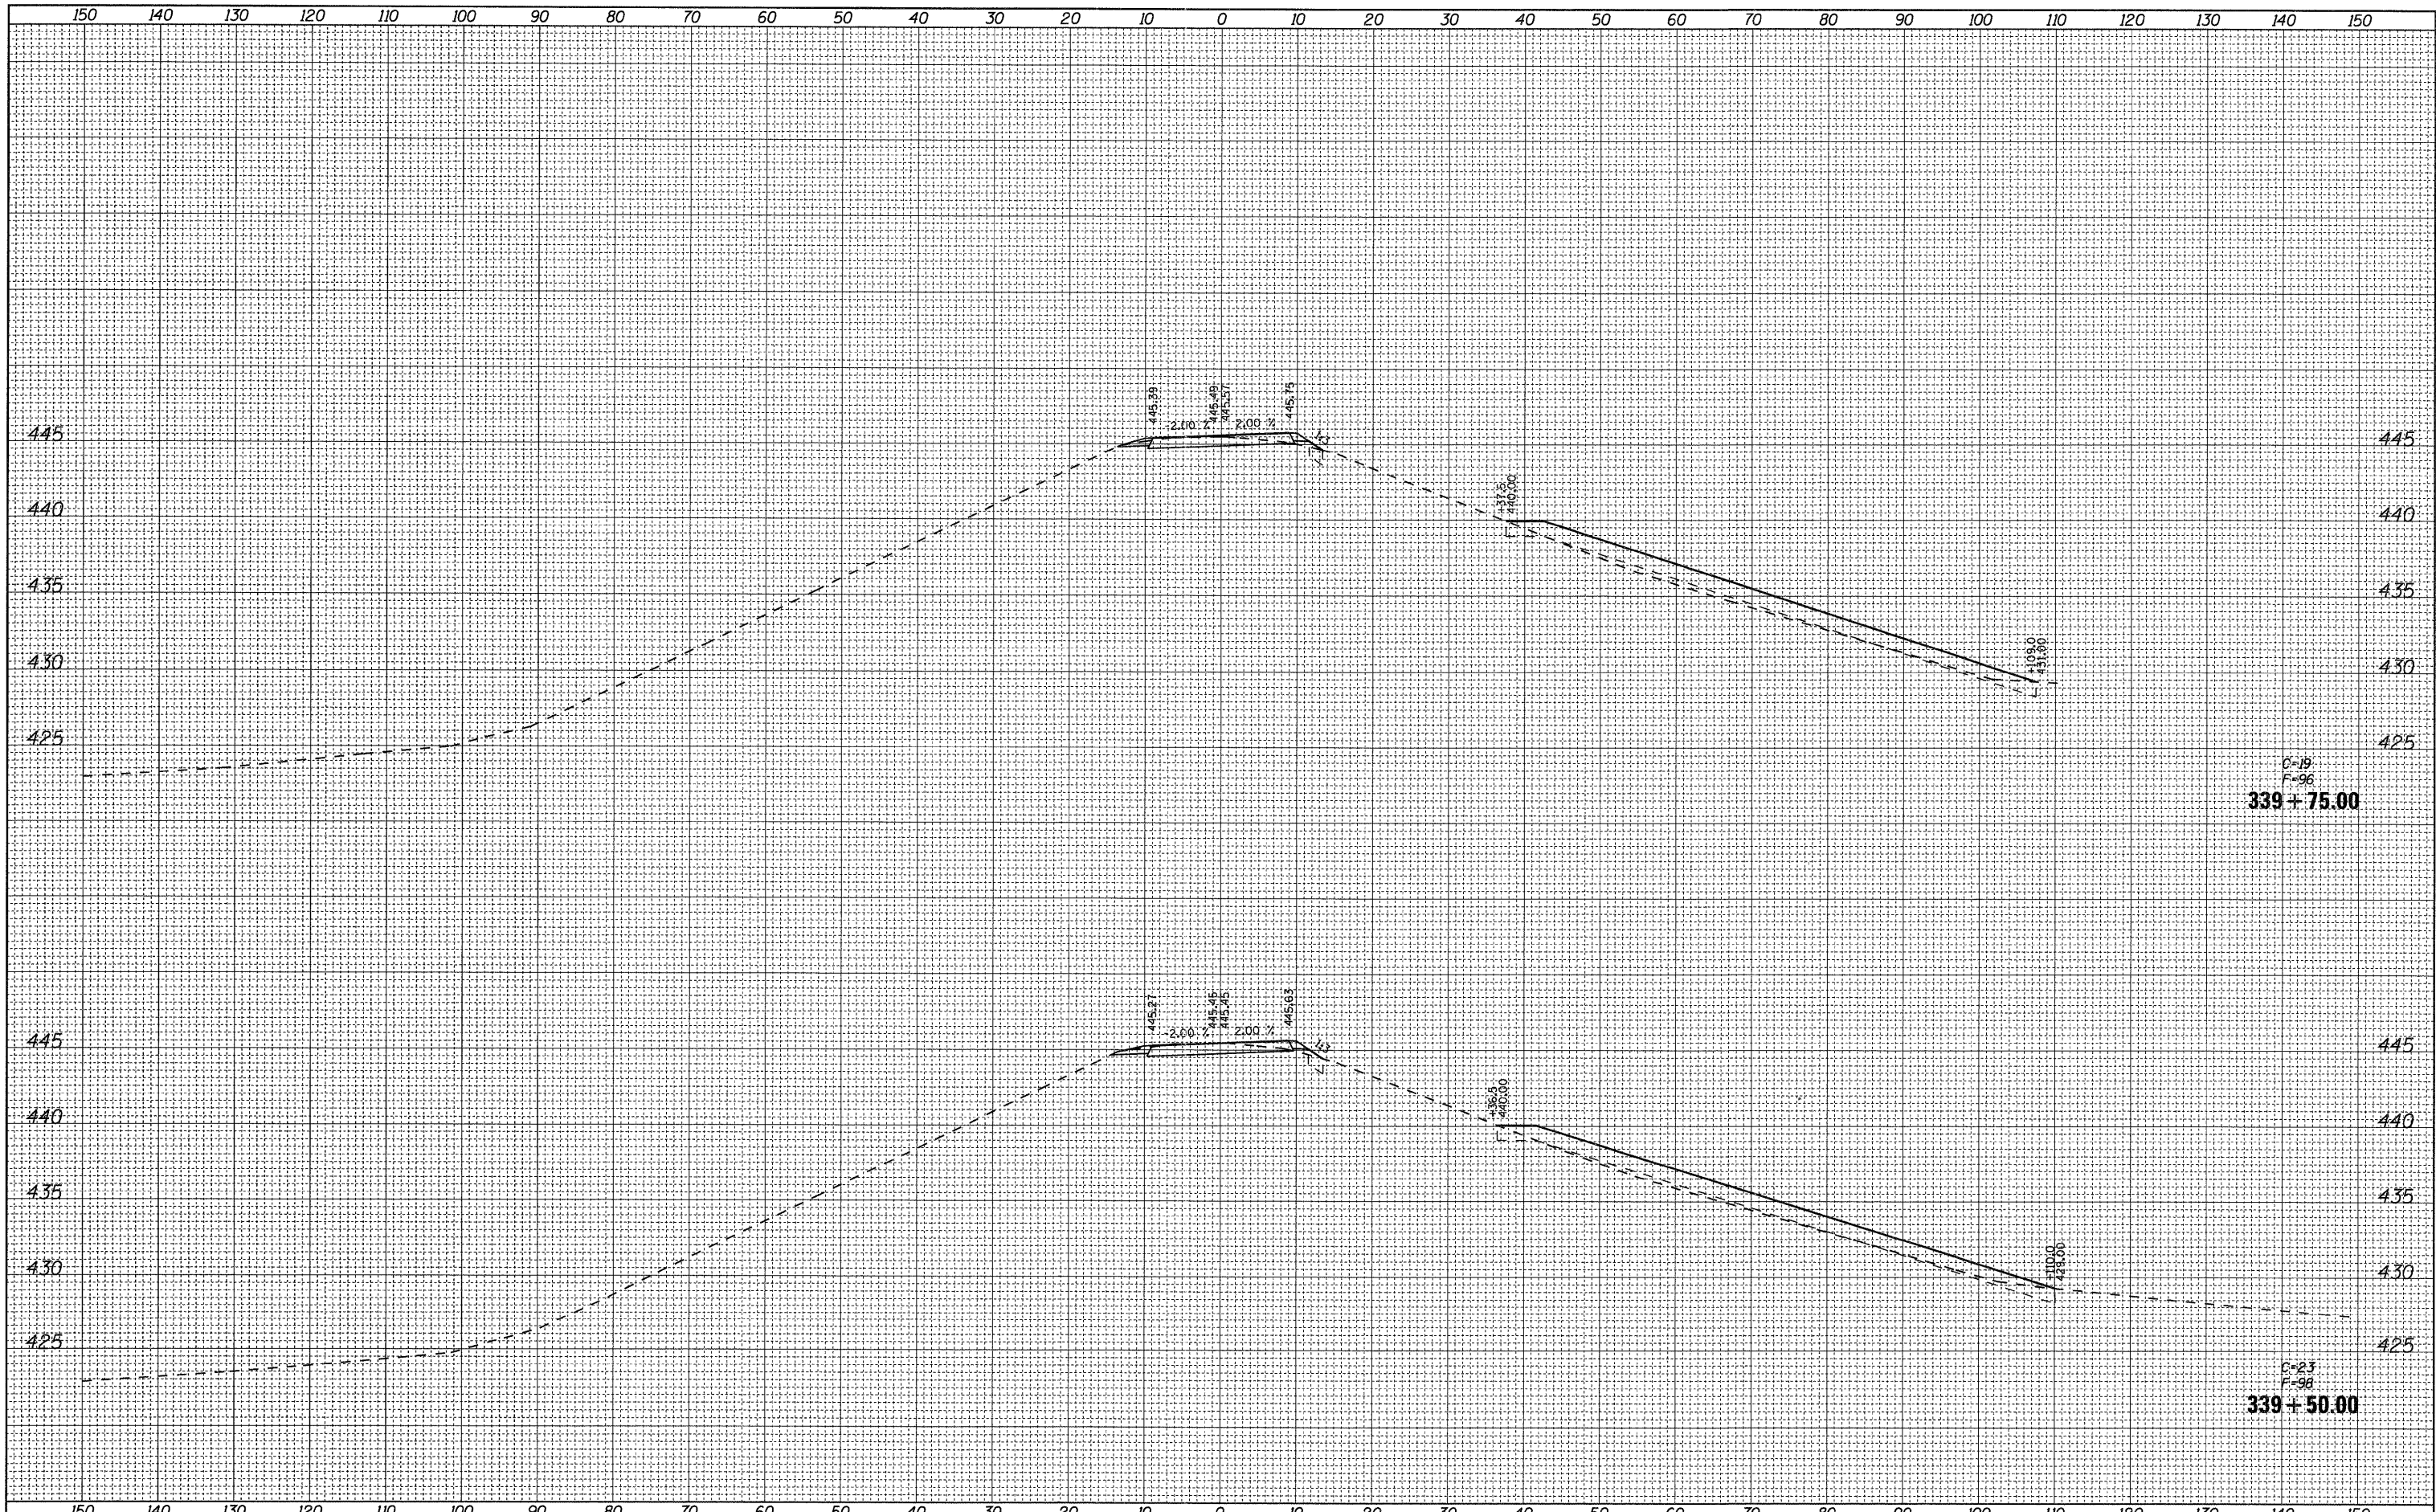

C=19
F=96
339+75.00

C=23
F=98
339+50.00

FILE NAME = D876A91-Sht-XSSht-RLLE-02.dgn
VOLKERT

USER NAME = untitled	DESIGNED - CLS	REVISED -
PLLOT SCALE = 10.0000' / IN.	DRAWN - MAM	REVISED -
PLLOT DATE = 3/15/2011	CHECKED - CLS	REVISED -
	DATE - 3/18/2011	REVISED -

**STATE OF ILLINOIS
DEPARTMENT OF TRANSPORTATION**

**CROSS SECTIONS
RELOCATED LEVEE - STAGE L2**

SCALE: 1"=10'(H)10'(V)5' SHEET NO. 19 OF 40 SHEETS STA. 339+50.00 TO STA. 339+75.00

F.A.I. RTE.	SECTION	COUNTY	TOTAL SHEETS	SHEET NO.
270	60-IB-1	MADISON	712	669
				CONTRACT NO. 76A91
ILLINOIS FED. AID PROJECT				