


DATE	
BY	
FINAL SURVEY	SURVEYED
NOTE BOOK NO.	PLOTTED
	TEMPLATE
	AREAS CHECKED

DATE	
BY	
ORIGINAL SURVEY	SURVEYED
NOTE BOOK NO.	PLOTTED
	TEMPLATE
	AREAS CHECKED

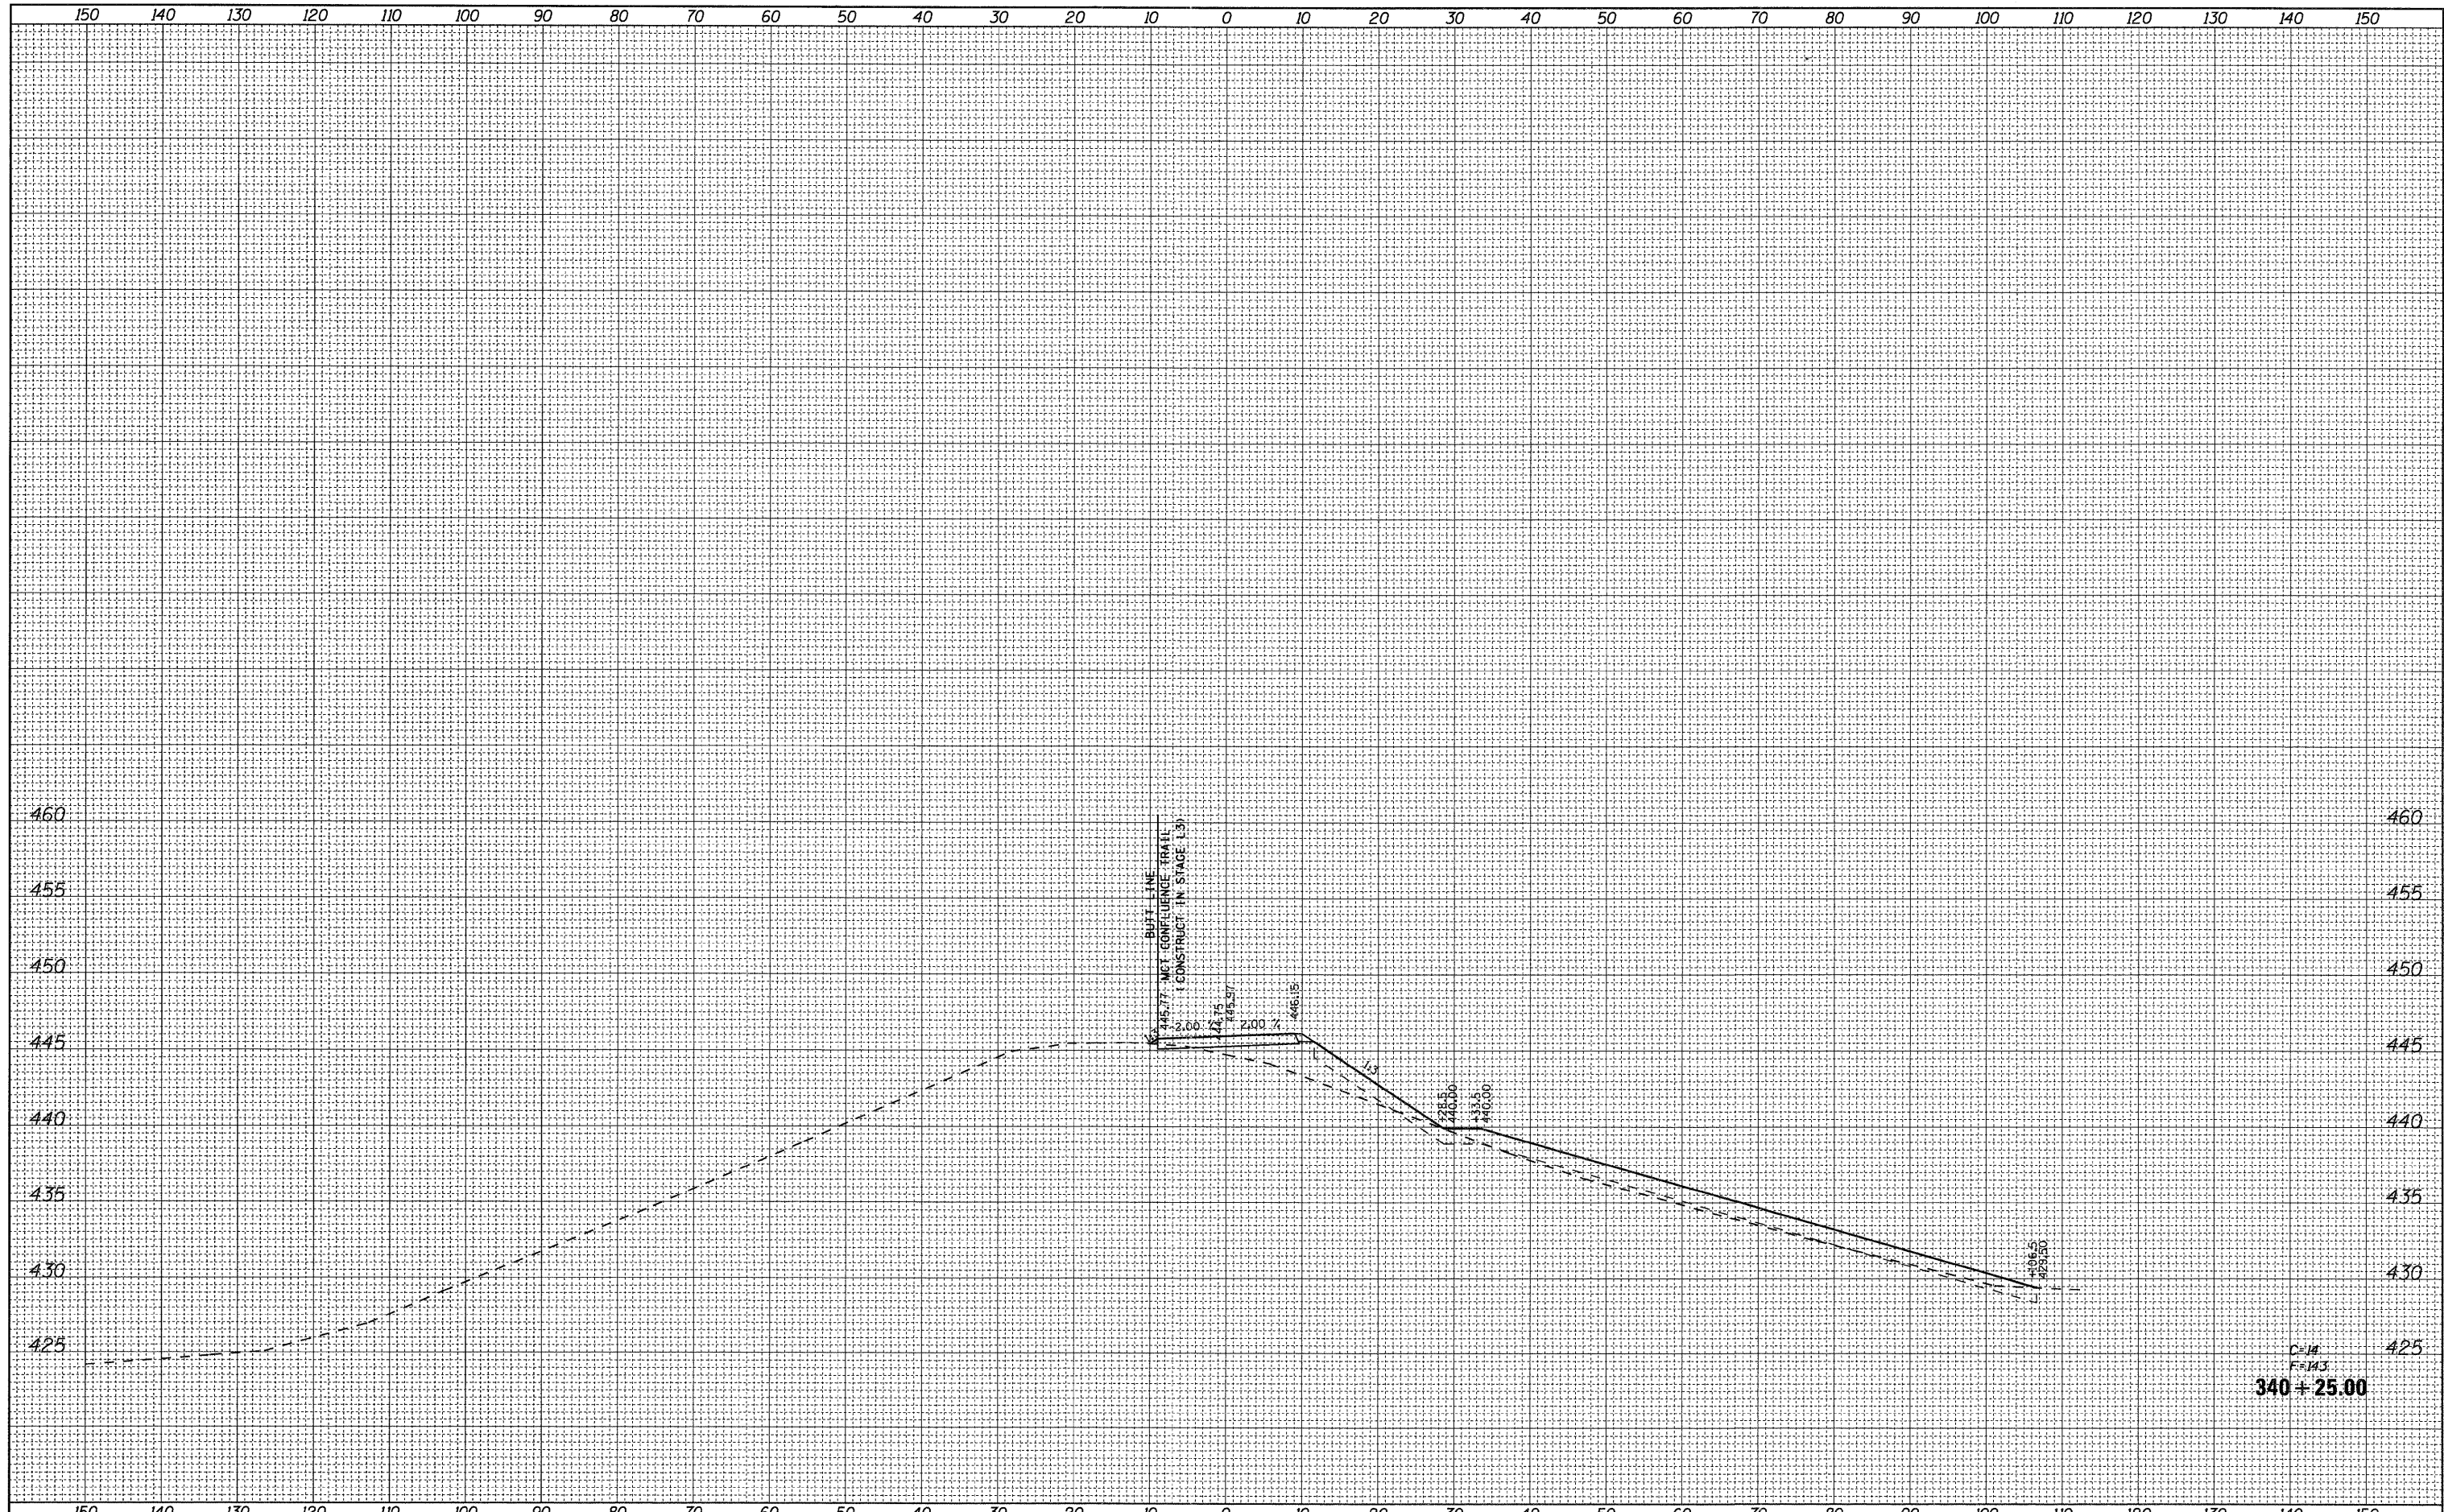

FILE NAME = 0876A91-Sht-XSSht-RLLE-02.dgn
VOLKERT

USER NAME =	untitled
DESIGNED -	CLS
DRAWN -	MAM
CHECKED -	CLS
DATE -	3/18/2011
REVISIONS	
REVISED -	
REVISED -	
REVISED -	

**STATE OF ILLINOIS
DEPARTMENT OF TRANSPORTATION**

**CROSS SECTIONS
RELOCATED LEVEE - STAGE L2**

SCALE: 1"=100' (V) 5' SHEET NO. 21 OF 40 SHEETS STA. 340+25.00 TO STA. 340+25.00

F.A.I. RTE.	SECTION	COUNTY	TOTAL SHEETS	SHEET NO.
270	60-1B-1	MADISON	712	671
CONTRACT NO. 76A91			ILLINOIS FED. AID PROJECT	