


DATE	
BY	
FINAL SURVEY	SURVEYED
NOTE BOOK NO.	PLOTTED
	TEMPLATE
	AREAS CHECKED

DATE	
BY	
ORIGINAL SURVEY	SURVEYED
NOTE BOOK NO.	PLOTTED
	TEMPLATE
	AREAS CHECKED

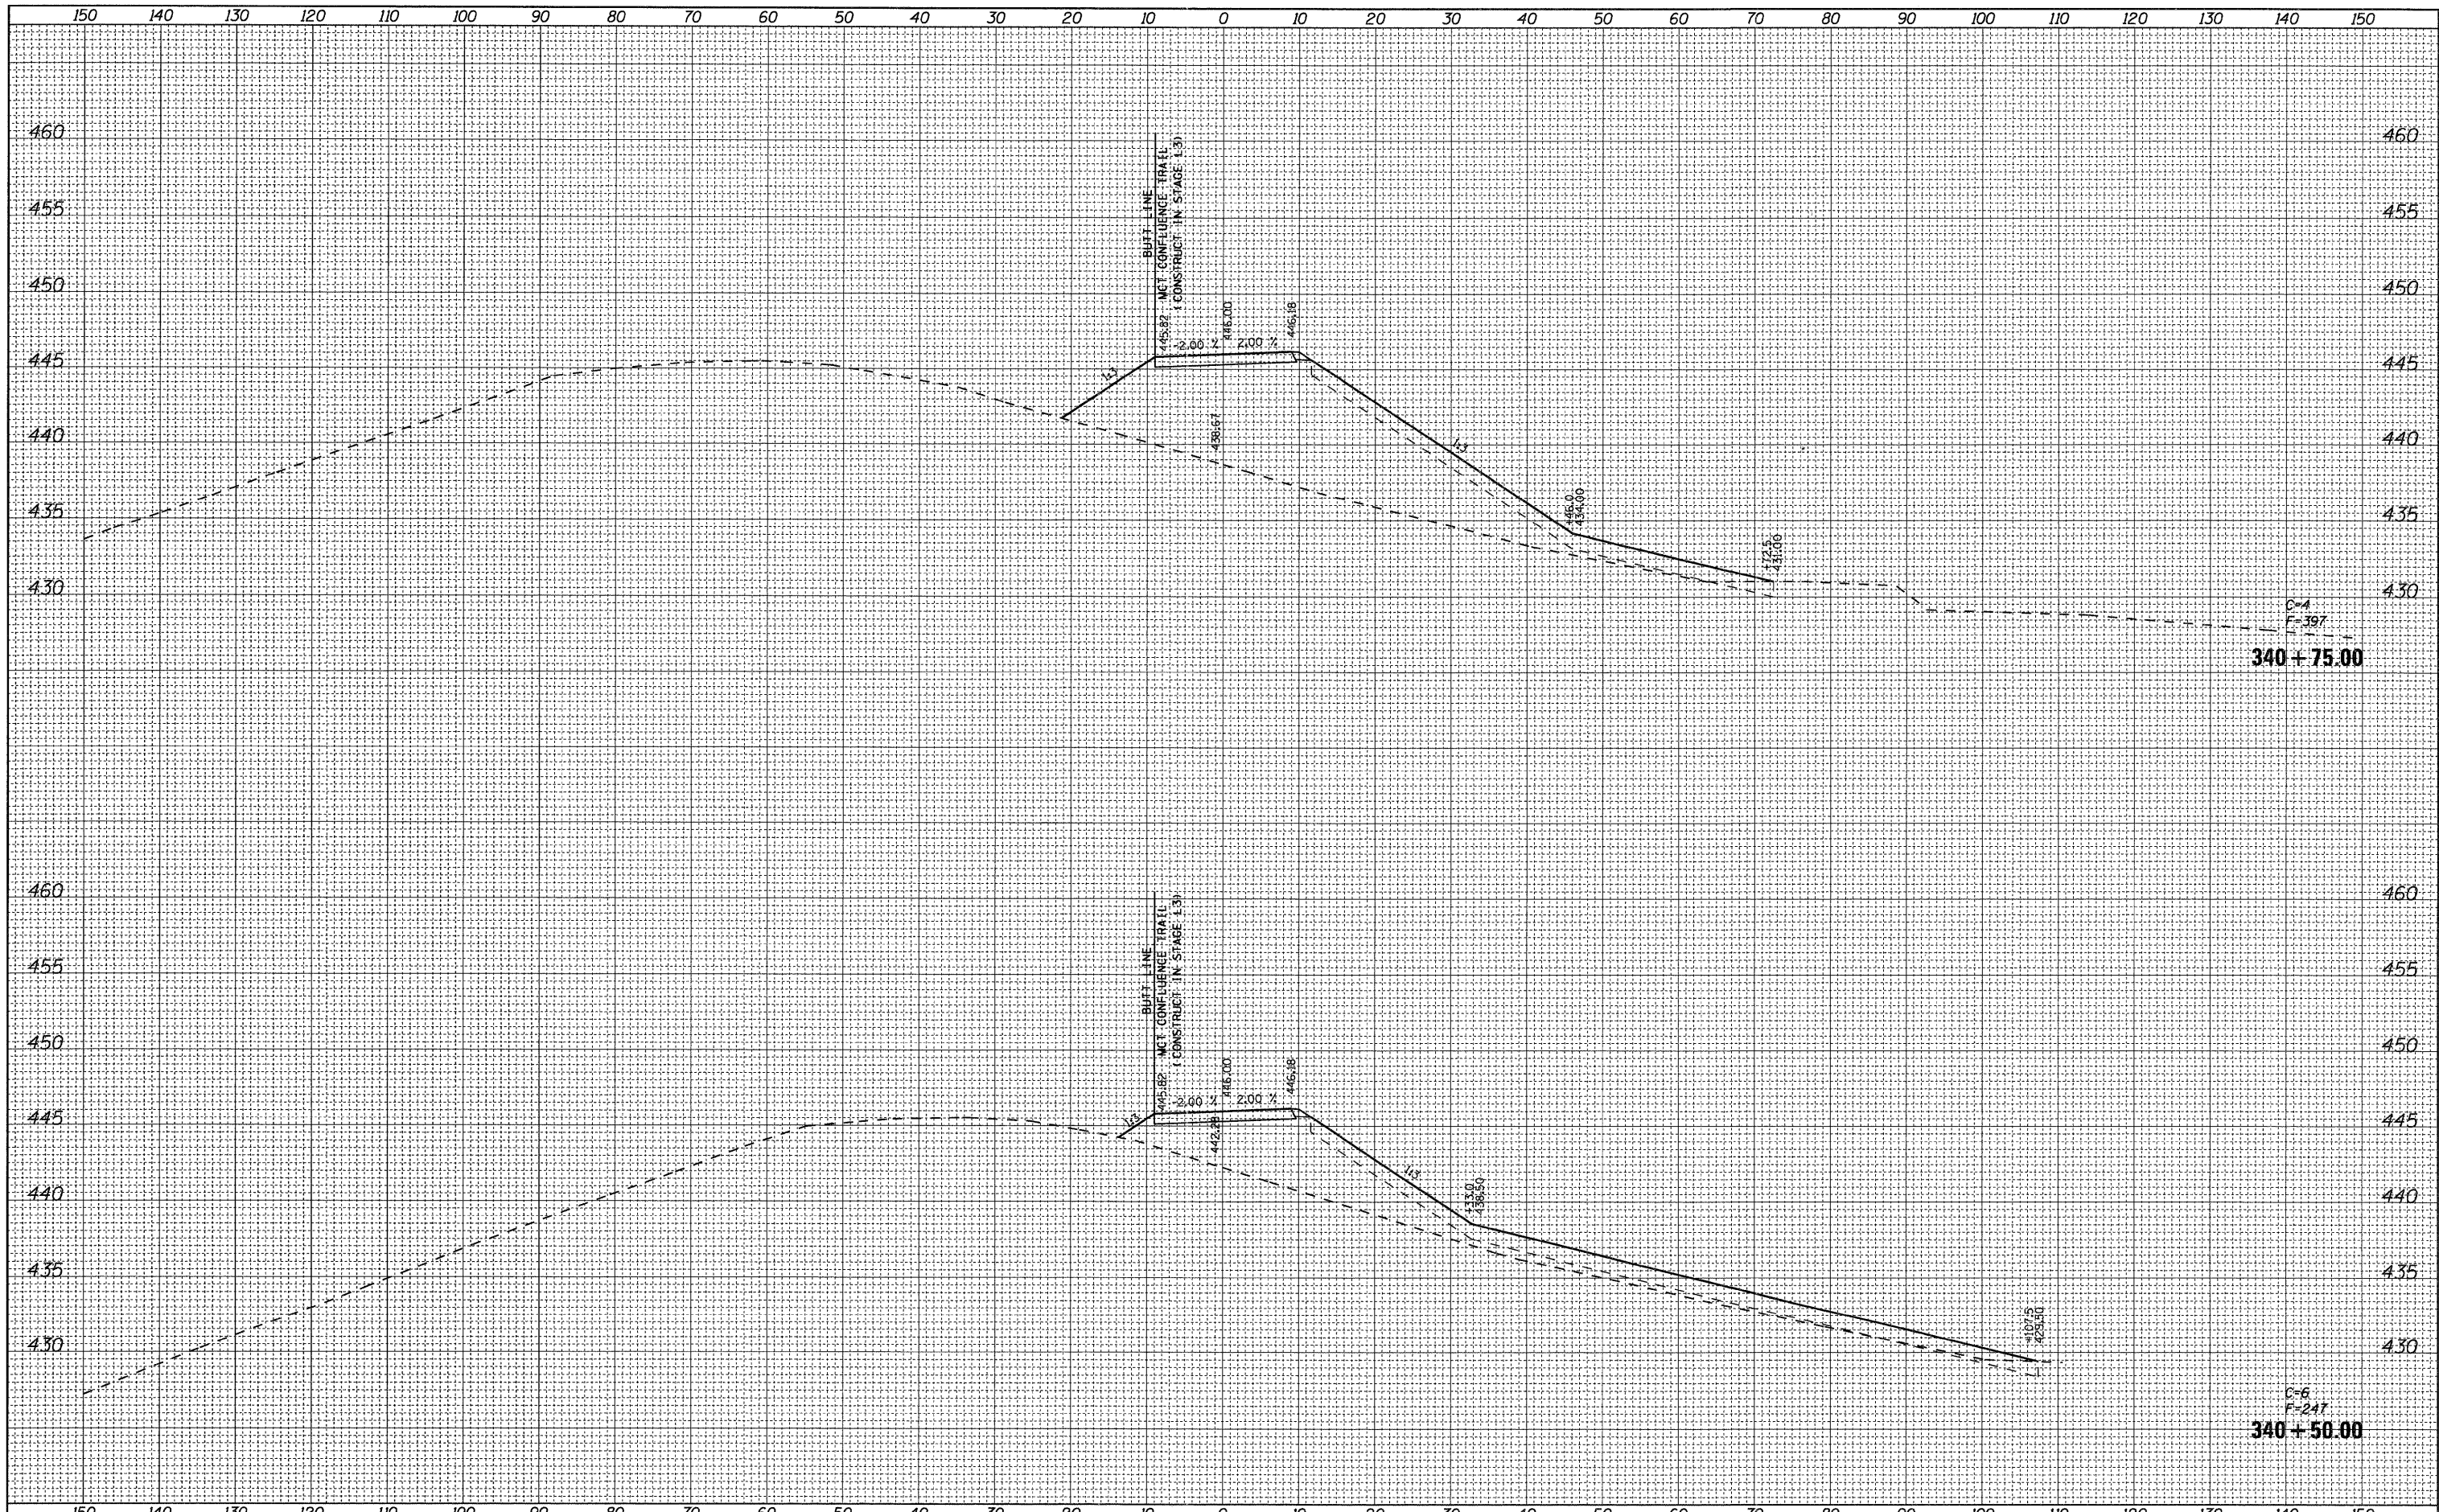

FILE NAME = D:\76A91-Sht-XSht-RLLE-02.dgn  
**VOLKERT**

USER NAME = untitled	DESIGNED - CLS	REVISD -
PLOT SCALE = 10.0000' / IN.	DRAWN - MAM	REVISD -
PLOT DATE = 3/15/2011	CHECKED - CLS	REVISD -
	DATE - 3/18/2011	REVISD -

**STATE OF ILLINOIS  
DEPARTMENT OF TRANSPORTATION**

**CROSS SECTIONS  
RELOCATED LEVEE - STAGE L2**

SCALE: 1"=(H)10'(V)5" SHEET NO. 22 OF 40 SHEETS STA. 340+50.00 TO STA. 340+75.00

F.A.I. RTE. 270	SECTION 60-1B-1	COUNTY MADISON	TOTAL SHEETS 712	SHEET NO. 672
			CONTRACT NO. 76A91	
ILLINOIS FED. AID PROJECT				