


FINAL SURVEY	SURVEYED	DATE
NOTE BOOK	PLOTTED	
NO.	TEMPLATE	
	AREAS	
	CHECKED	

ORIGINAL SURVEY	SURVEYED	DATE
NOTE BOOK	PLOTTED	
NO.	TEMPLATE	
	AREAS	
	CHECKED	

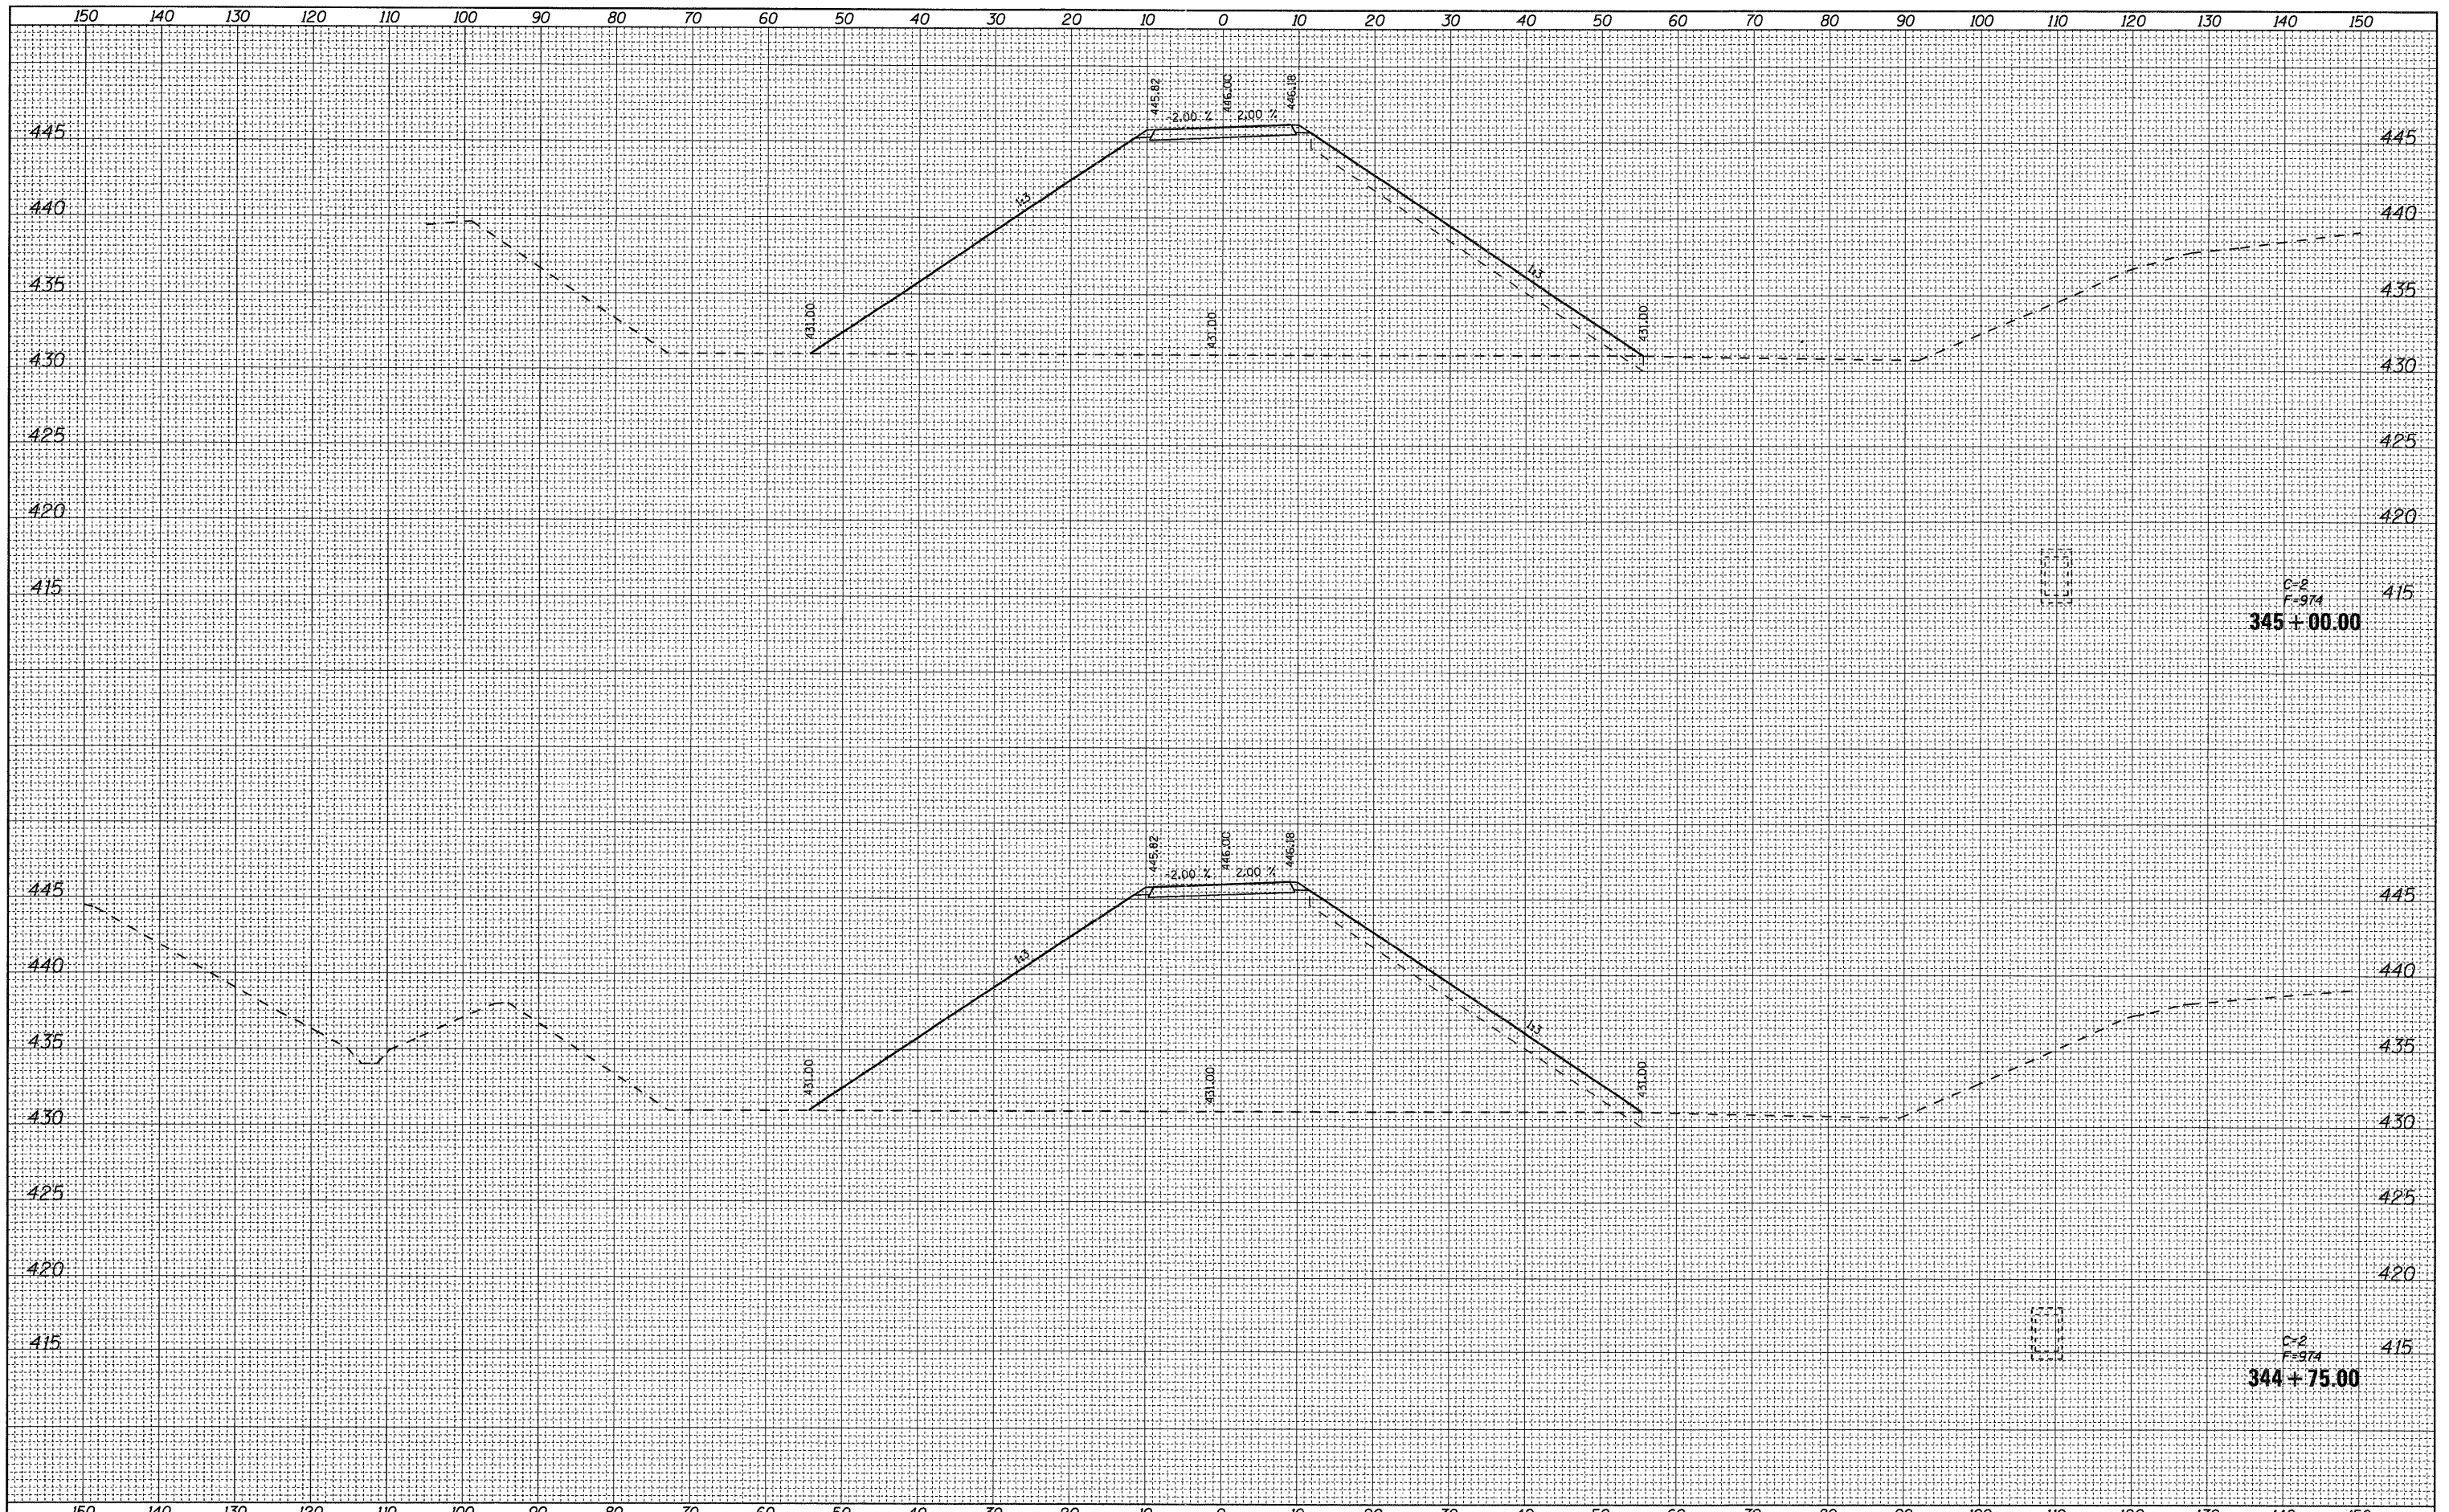

FILE NAME = D:\76A91-Shr-XSht-RLLE-02.dgn
VOLKERT

USER NAME = untitled
 DESIGNED - CLS
 DRAWN - MAM
 CHECKED - CLS
 DATE - 3/18/2011

REVISED -
 REVISED -
 REVISED -
 REVISED -

**STATE OF ILLINOIS
 DEPARTMENT OF TRANSPORTATION**

**CROSS SECTIONS
 RELOCATED LEVEE - STAGE L2**

SCALE: 1"=(H)10'(V)5" SHEET NO. 31 OF 40 SHEETS STA. 344+75.00 TO STA. 345+00.00

F.A.I. RTE.	SECTION	COUNTY	TOTAL SHEETS	SHEET NO.
270	60-IB-1	MADISON	712	681
CONTRACT NO. 76A91			ILLINOIS FED. AID PROJECT	