


DATE	
BY	
FINAL SURVEY	
SURVEYED	
PLOTTED	
TEMPLATE	
NOTE BOOK	
AREAS	
CHECKED	
NO.	

DATE	
BY	
ORIGINAL SURVEY	
SURVEYED	
PLOTTED	
TEMPLATE	
NOTE BOOK	
AREAS	
CHECKED	
NO.	

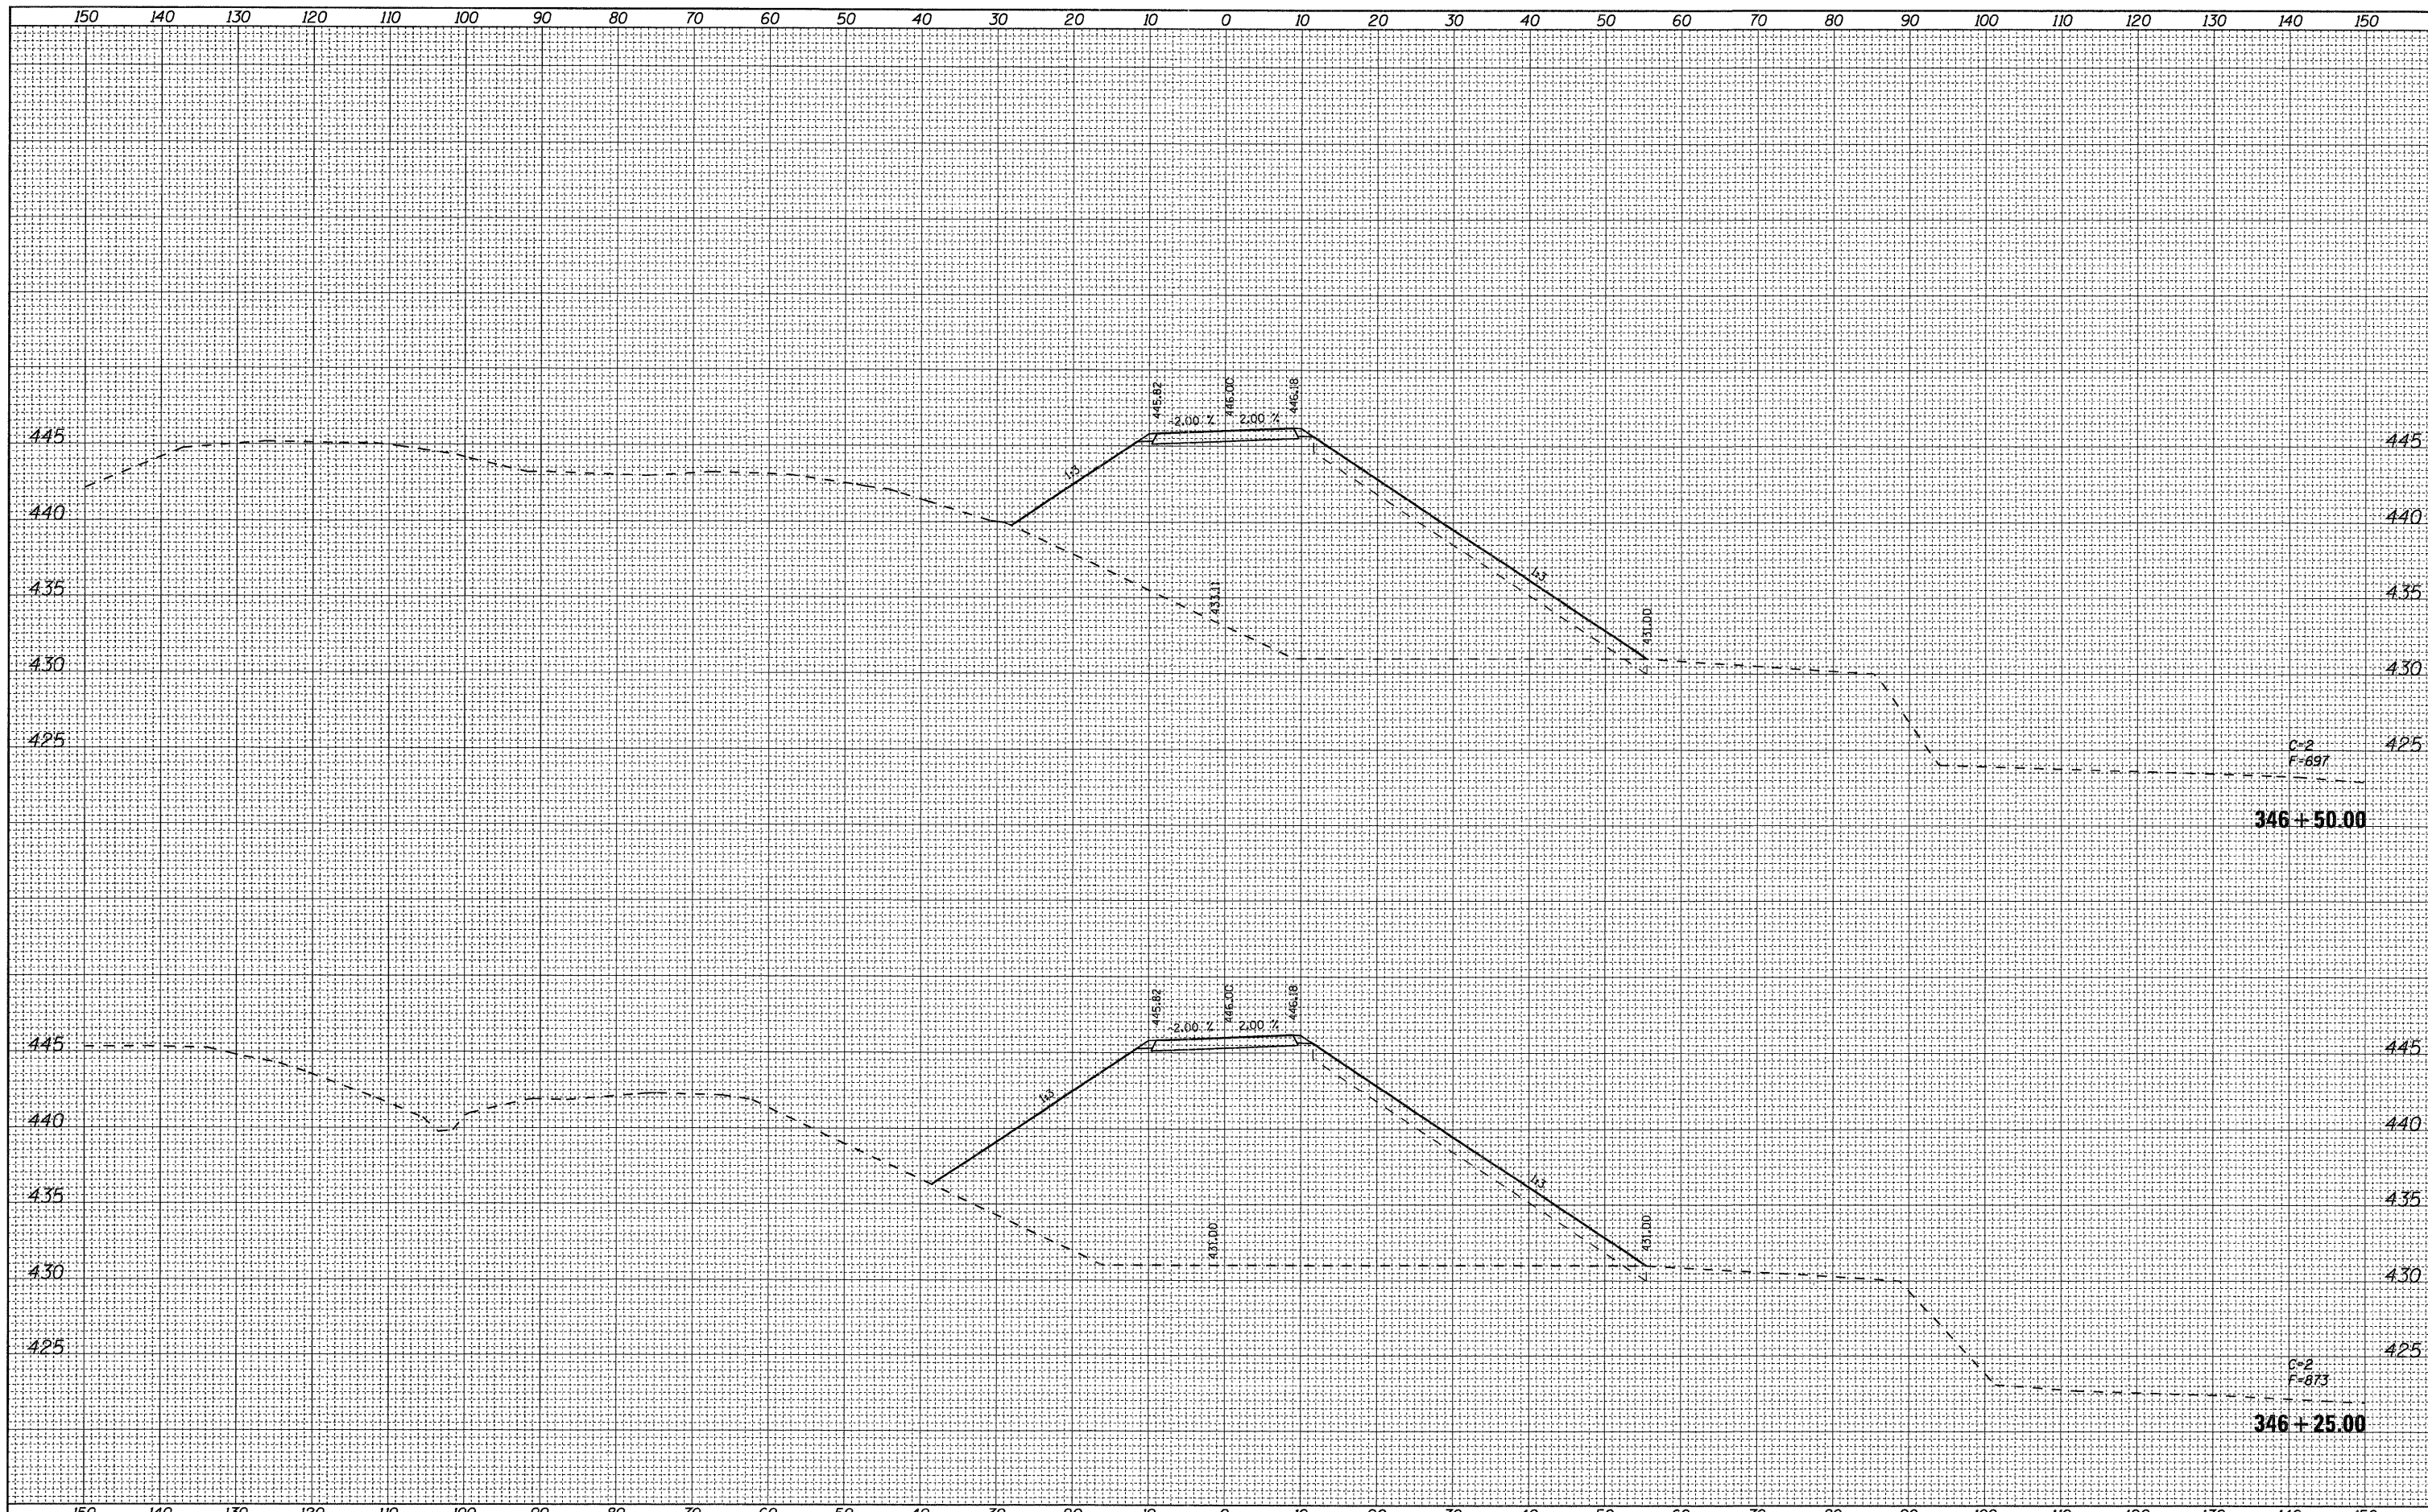

FILE NAME = 0976A91-Sht-XSSht-RLLE-02.dgn
VOLKERT

USER NAME = untitled	DESIGNED - CLS	REVISIED -
PLOT SCALE = 10,0000' / IN.	DRAWN - MAM	REVISIED -
PLOT DATE = 3/15/2011	CHECKED - CLS	REVISIED -
	DATE - 3/18/2011	REVISIED -

**STATE OF ILLINOIS
DEPARTMENT OF TRANSPORTATION**

**CROSS SECTIONS
RELOCATED LEVEE - STAGE L2**

SCALE: 1"=(H)10'(V)5' SHEET NO. 34 OF 40 SHEETS STA. 346+25.00 TO STA. 346+50.00

F.A.I. RTE.	SECTION	COUNTY	TOTAL SHEETS	SHEET NO.
270	60-1B-1	MADISON	712	684
CONTRACT NO. 76A91			ILLINOIS FED. AID PROJECT	