


BY	DATE
FINAL SURVEY	SPAWED
NOTE BOOK	PLOTTED
NO.	TEMPLATE
	AREAS
	CHECKED

BY	DATE
ORIGINAL SURVEY	SPAWED
NOTE BOOK	PLOTTED
NO.	TEMPLATE
	AREAS
	CHECKED

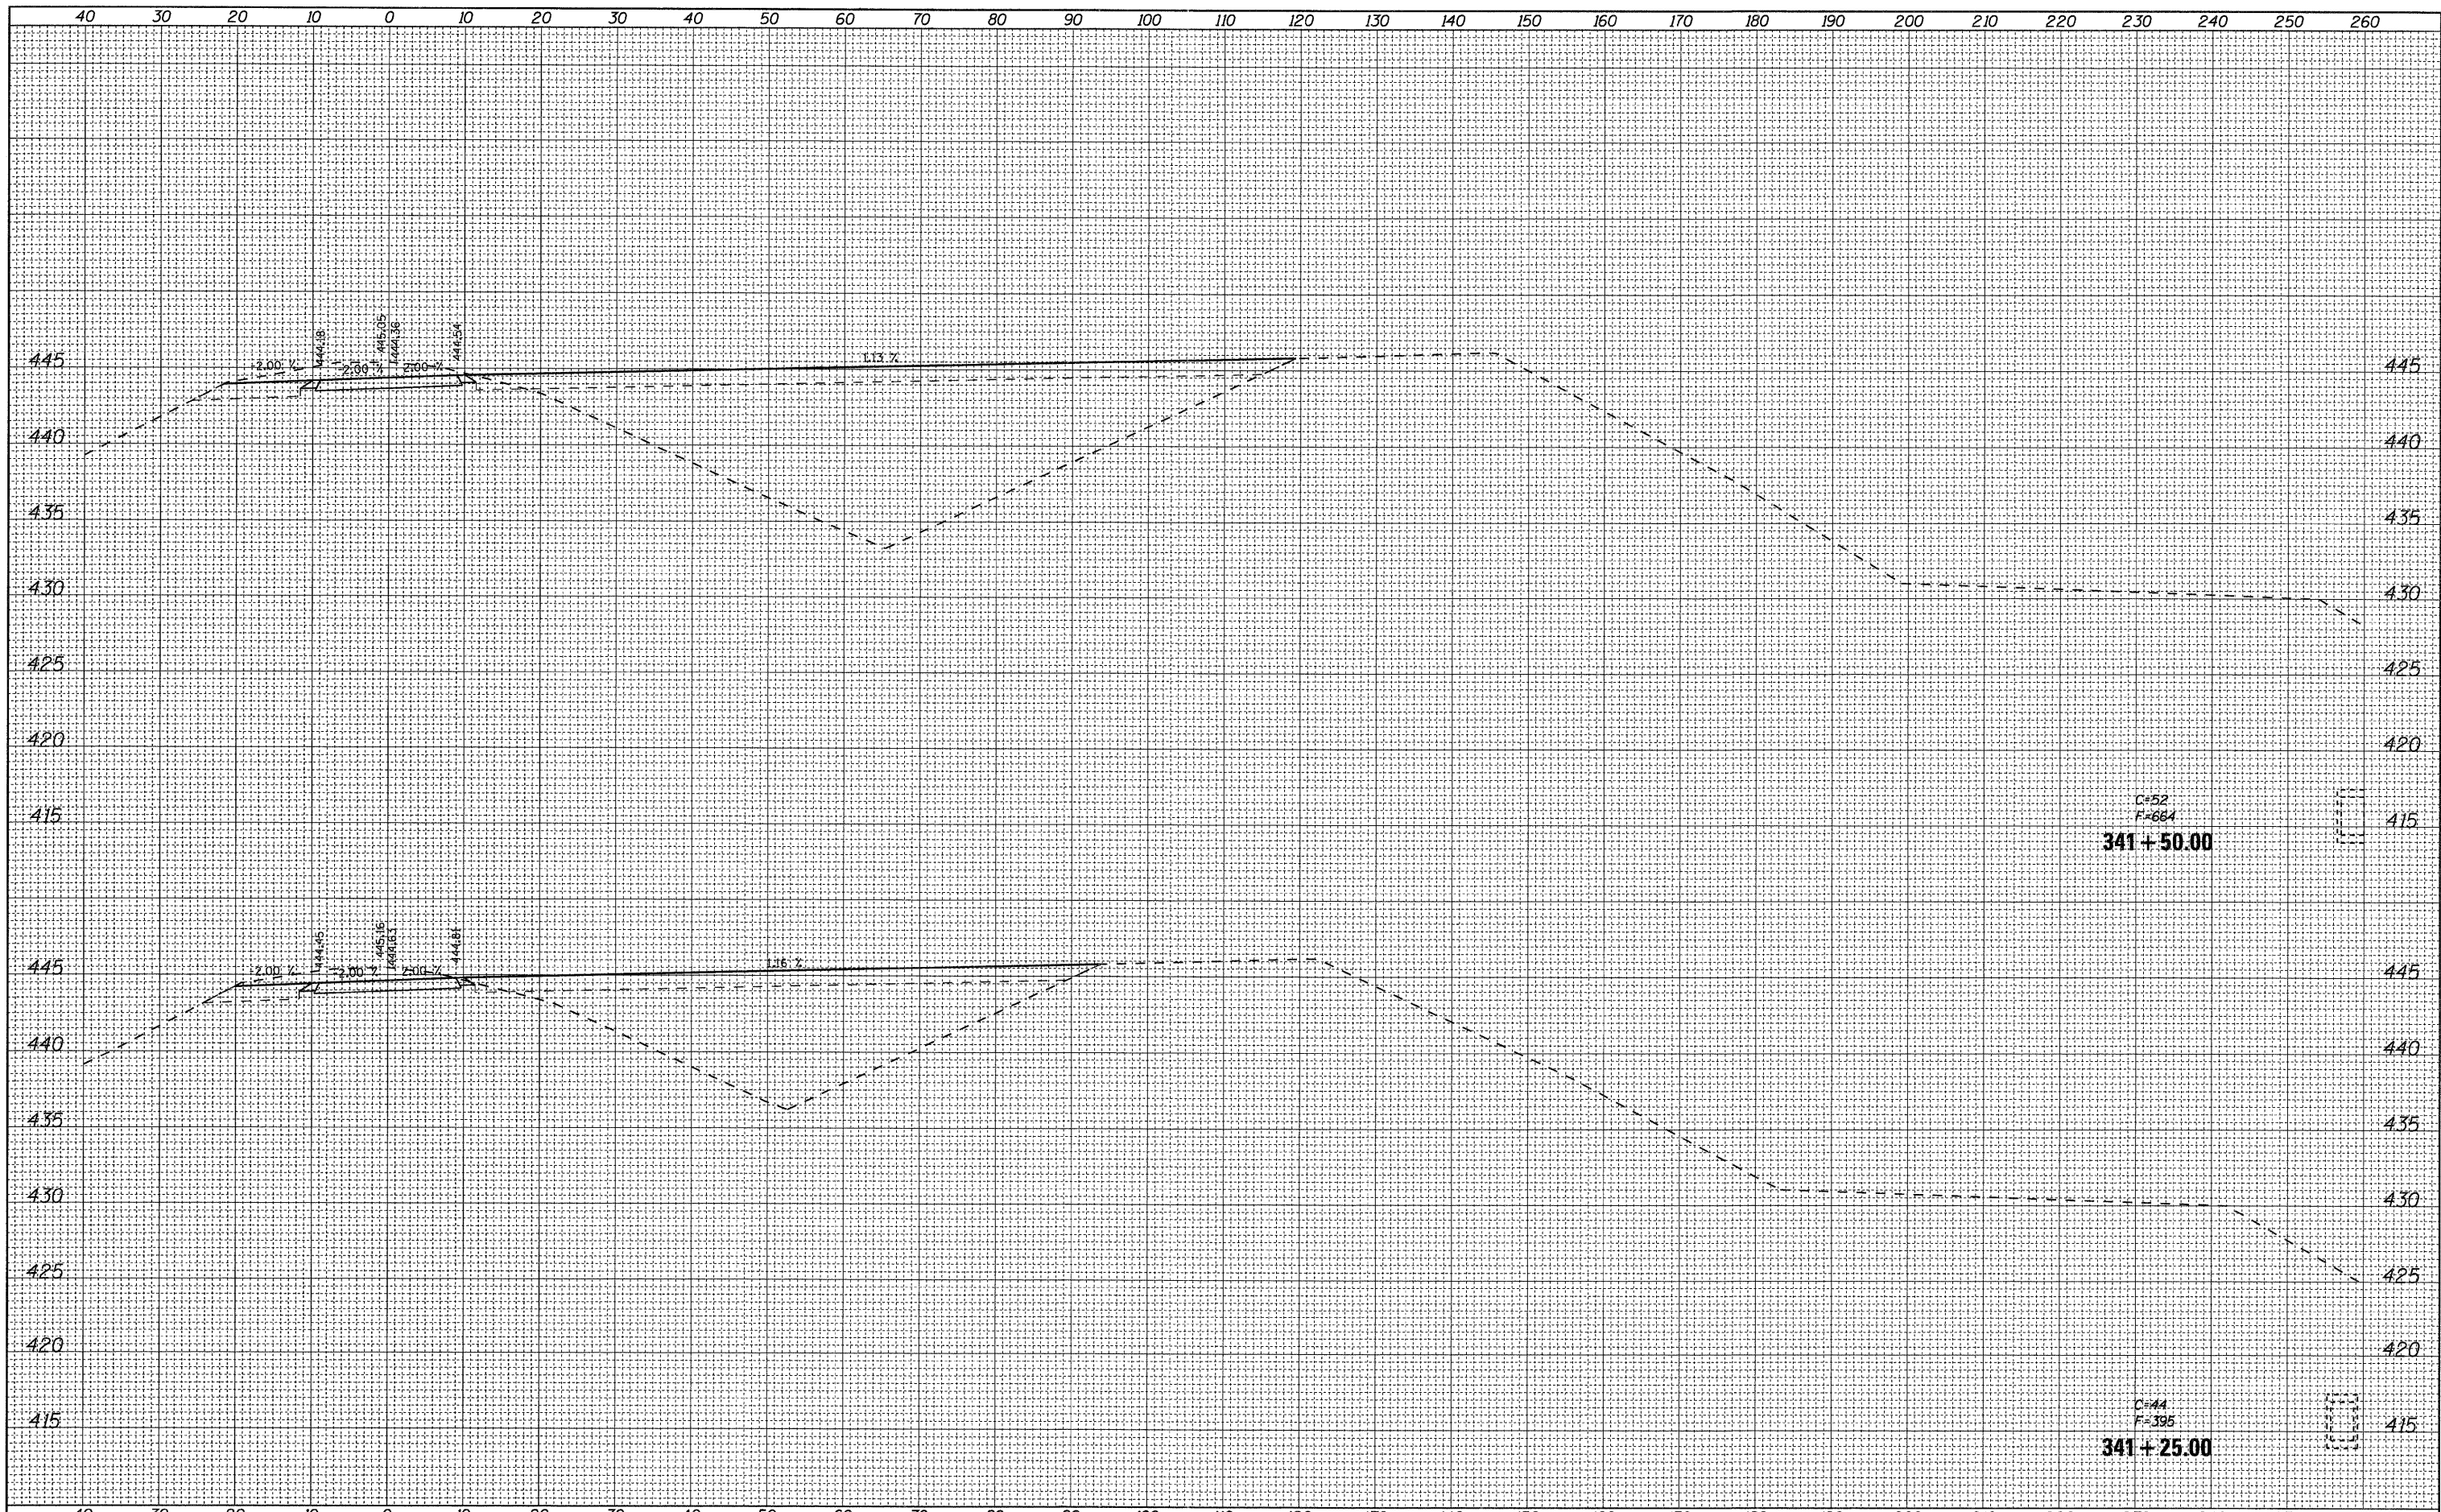

FILE NAME = D876A91-Sht-XSSht-RLLE-03.dgn  
**VOLKERT**

USER NAME = untitled	DESIGNED - CLS	REVISED -
PLOT SCALE = 10.0000' / IN.	DRAWN - MAM	REVISED -
PLOT DATE = 3/15/2011	CHECKED - CLS	REVISED -
	DATE - 3/18/2011	REVISED -

**STATE OF ILLINOIS  
DEPARTMENT OF TRANSPORTATION**

**CROSS SECTIONS  
RELOCATED LEVEE - STAGE L3**

SCALE: 1"=10'(H)/1"=5'(V) SHEET NO. 4 OF 17 SHEETS STA. 341+25.00 TO STA. 341+50.00

F.A.I. RTE. 270	SECTION 60-1B-1	COUNTY MADISON	TOTAL SHEETS 712	SHEET NO. 694
CONTRACT NO. 76A91			ILLINOIS FED. AID PROJECT	